
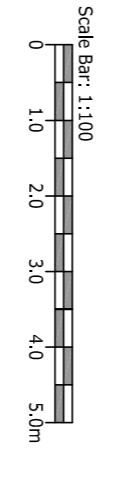


- Notes:
1. This drawing is to be read in conjunction with all other contract information.
  2. For construction purposes, only work from figured dimensions provided.

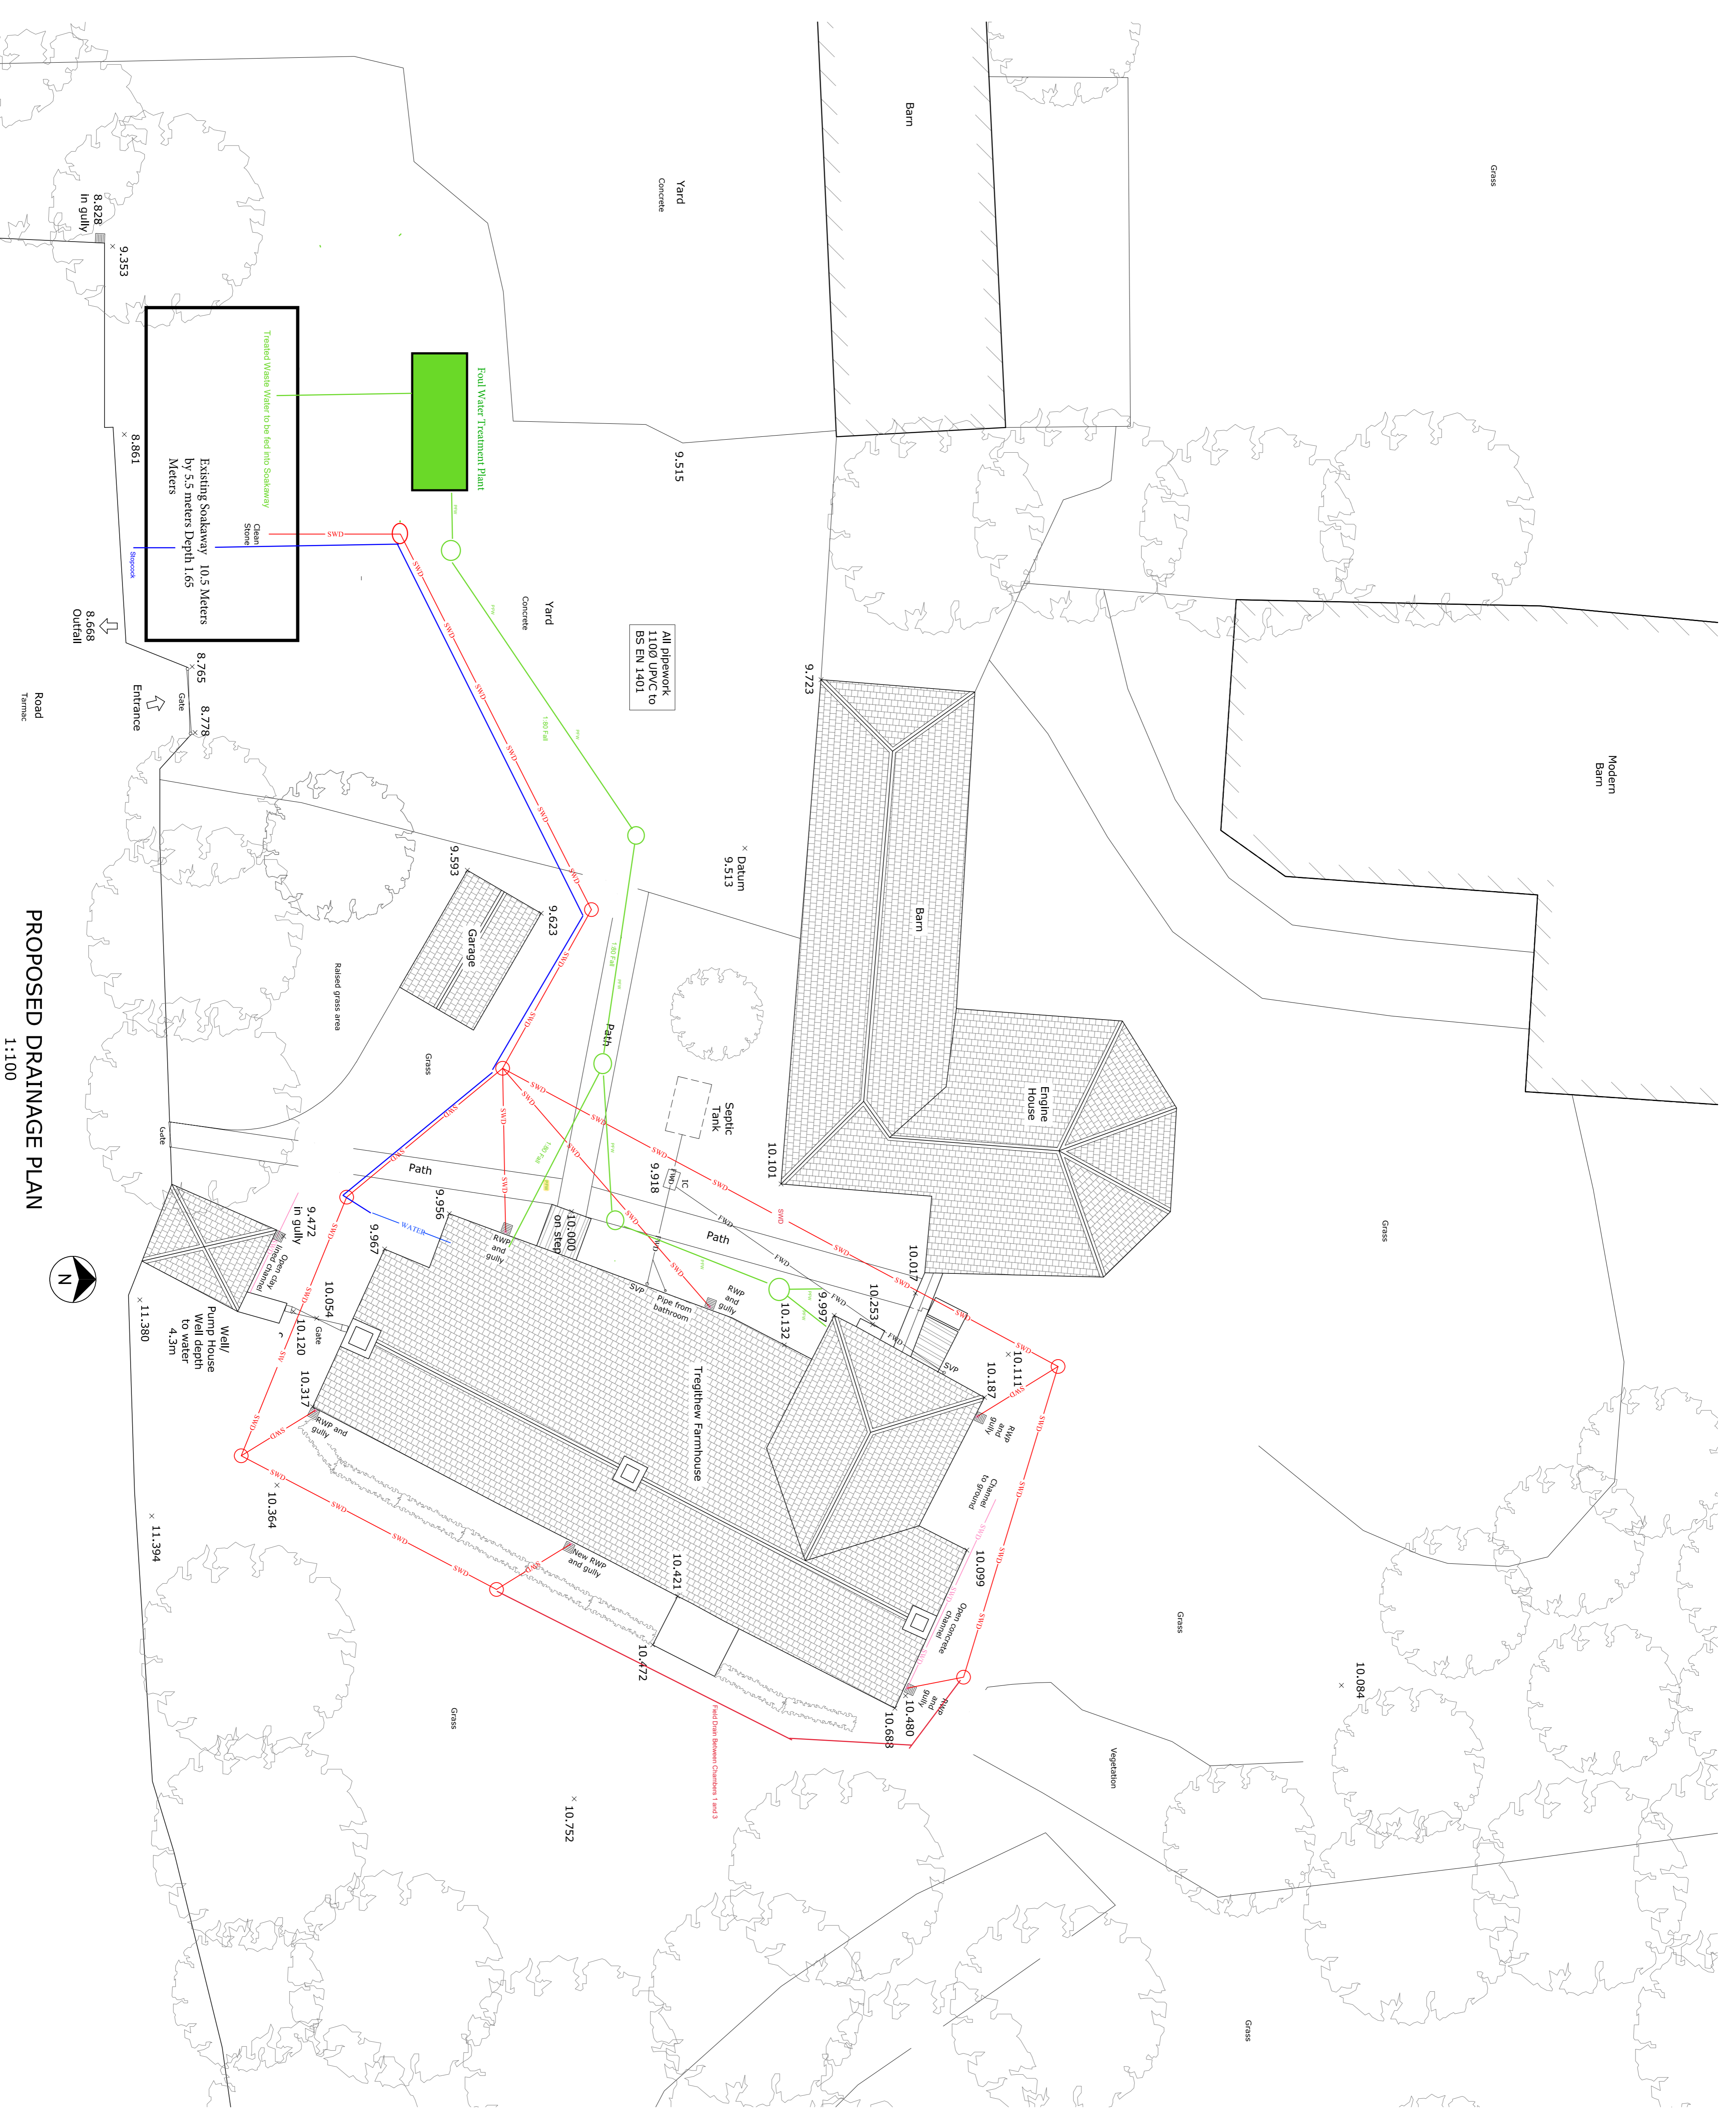

Point	Description	Date
C		
B		
A		
I		

**Proposed foul drainage and Sewage Treatment Plant**

Project: **TREGITHEW FARMHOUSE MANACCAN HELSTON TR12 6HX**

Title: **Proposed Sewage Treatment**

Client: **MR & MRS ELLIOTT**

Sheet No	Scale	Sheet Size	Checked
A1	AS SHOWN	A1	GE
GE	Drawn	Checked	GE
Revision Number	GE01	Date	

**PROPOSED DRAINAGE PLAN**

1:100

