




1 EXISTING GROUND FLOOR PLAN
PL-001 SCALE@A1 1:50 SCALE@A3 1:100

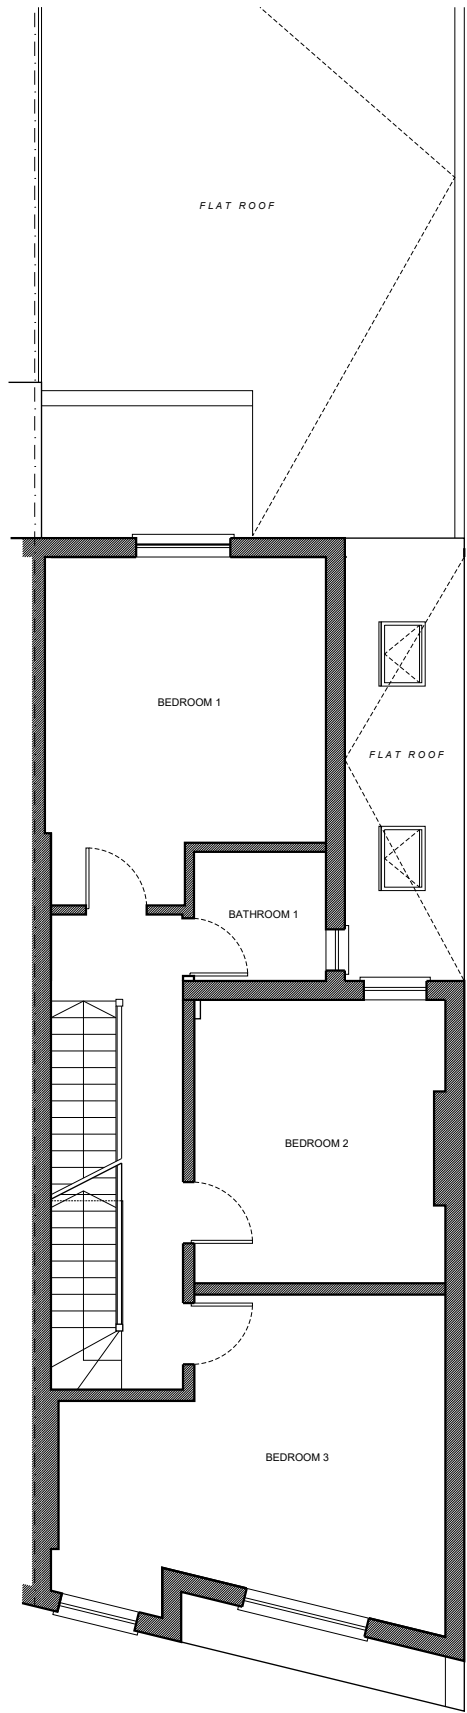

2 EXISTING FIRST FLOOR PLAN
PL-001 SCALE@A1 1:50 SCALE@A3 1:100

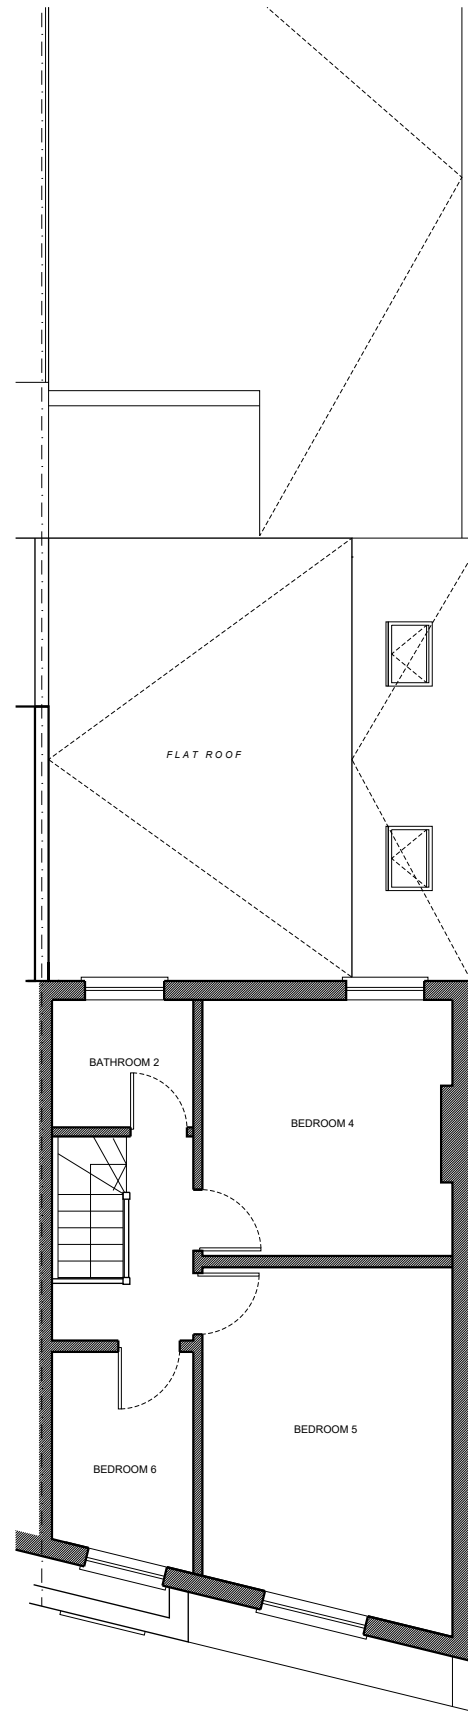

3 EXISTING SECOND FLOOR PLAN
PL-001 SCALE@A1 1:50 SCALE@A3 1:100

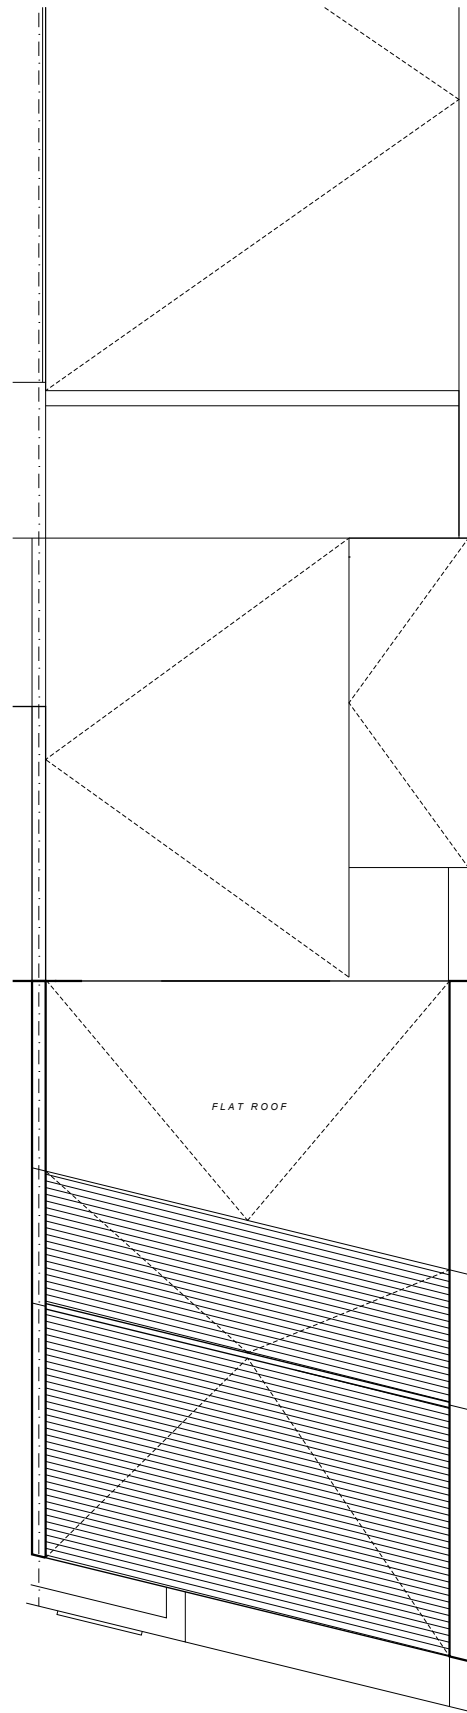

4 EXISTING ROOF PLAN
PL-001 SCALE@A1 1:50 SCALE@A3 1:100




5 AERIAL PHOTO
PL-001 NTS



6 EXISTING SITE LOCATION
PL-001 SCALE@A1 1:625 SCALE@A3 1:1250

REVISIONS NO.	DATE	CHANGES	BY

NOTES
This drawing which is the property of MSK DESIGN Limited is the subject of Intellectual Property Rights including copyright and design right and shall not be reproduced, copied, loaned or submitted to any other party without the written consent of MSK DESIGN Limited.
Do not scale from drawings. Only numbered dimensions to be taken. All dimensions to be checked on site.
Any discrepancies to be reported to MSK DESIGN Limited, prior to setting out or ordering any materials.

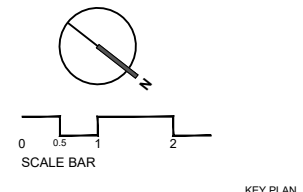

MSK DESIGN LTD
230 HIGH STREET
HIGH BARNET, HERTFORDSHIRE
LONDON, EN5 5TD
020 3962 4480
www.mskdesign.co.uk
info@mskdesign.co.uk
Registered company number: 6044594



PROJECT	98 Grove Lane, London, SE5 8BJ	PROJECT REF	
CLIENT	Timinis	REV.	
DRAWING TITLE	Existing Floor and Roof Plans	DWG. NO.	
DATE	20.12.2023		
SCALE@A1	AS LISTED	DRAWN BY	MK
SCALE@A3	AS LISTED	CHECKED BY	

PL-001