




PLANNING NOTE: ALL ROOMS PROPOSED ARE FOR SINGLE OCCUPANCY

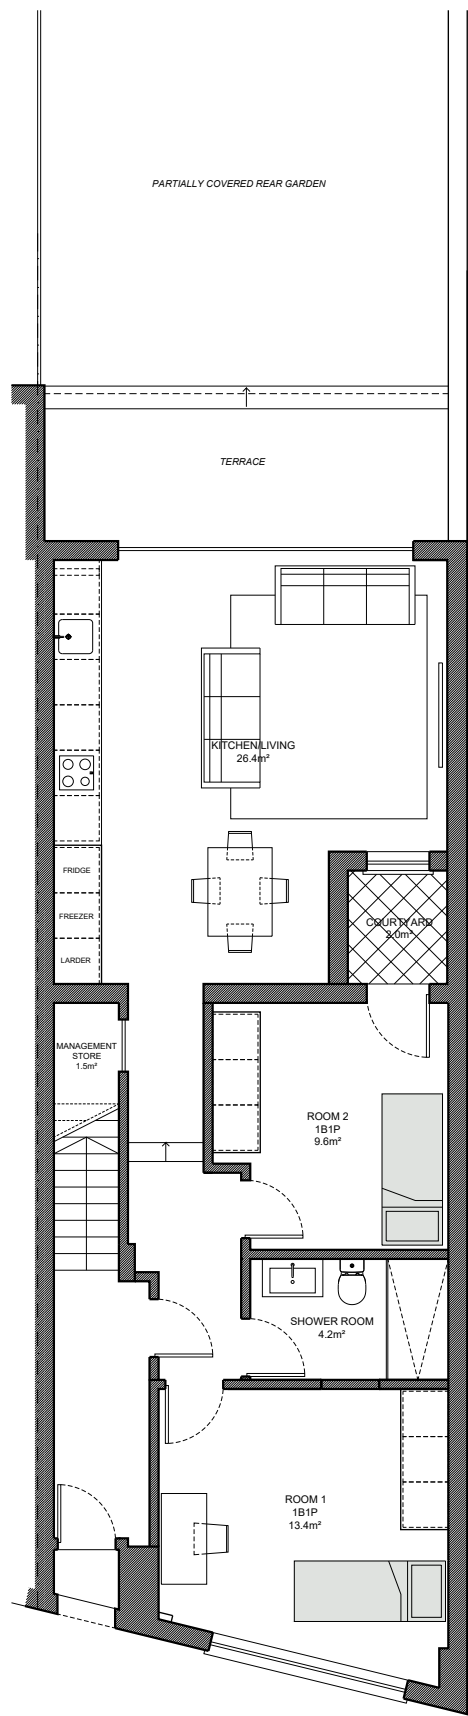


1 PROPOSED GROUND FLOOR PLAN
PL-002 SCALE@A1 1:50 SCALE@A3 1:100

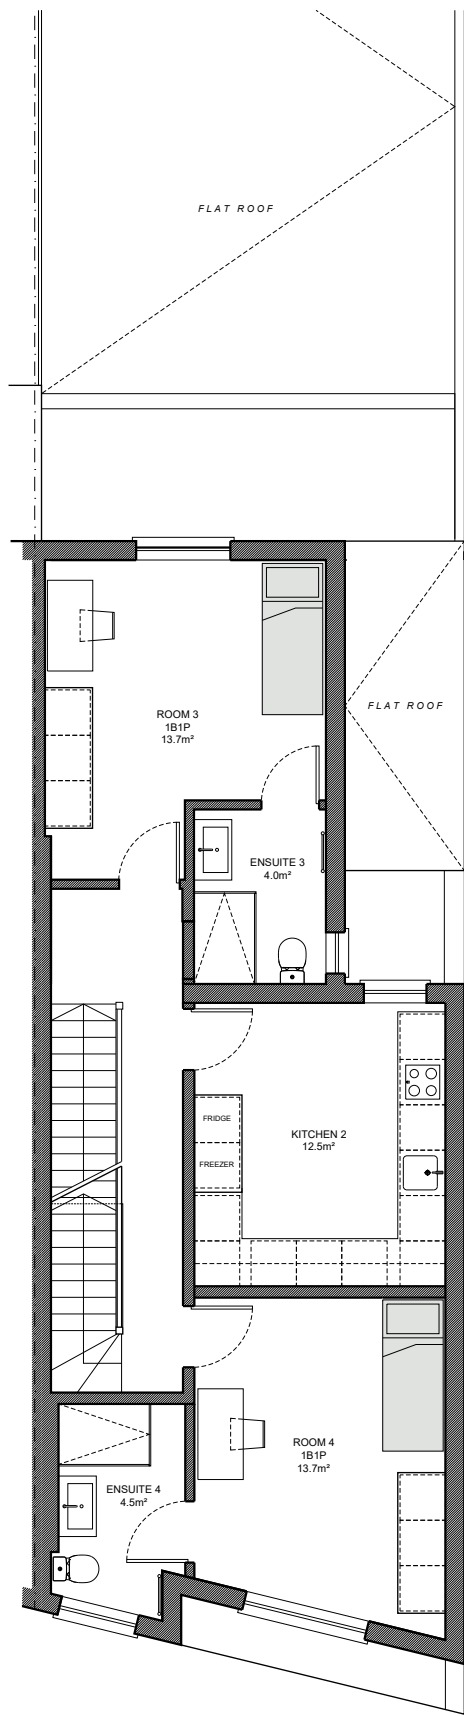

2 PROPOSED FIRST FLOOR PLAN
PL-002 SCALE@A1 1:50 SCALE@A3 1:100

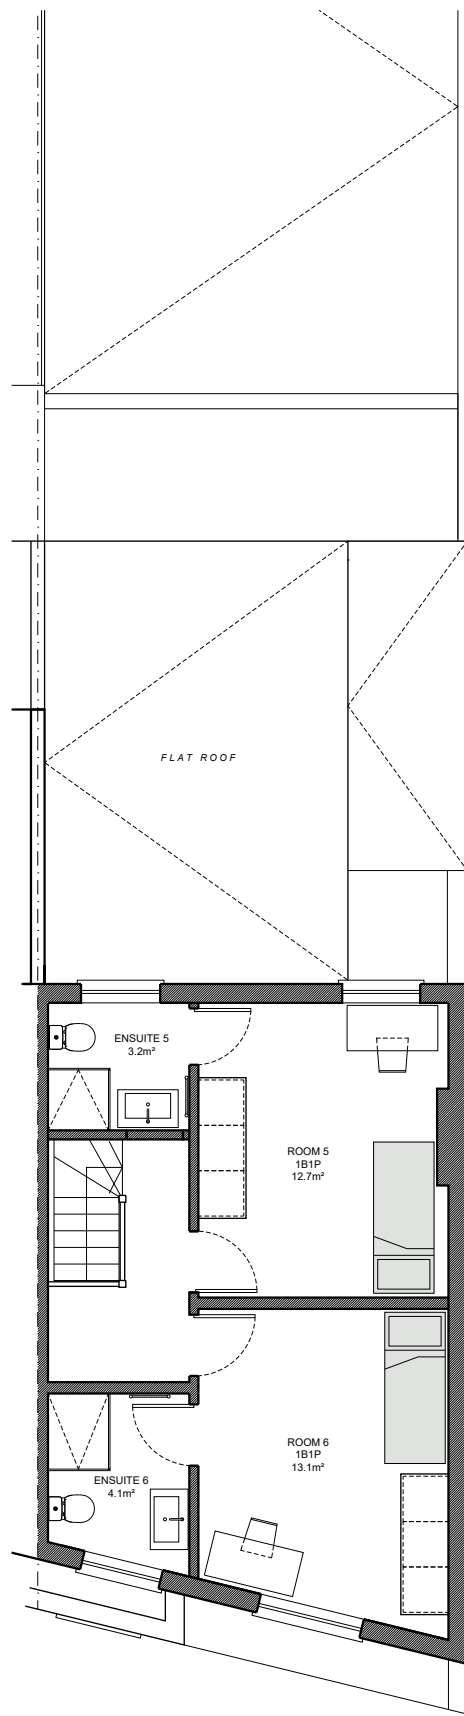

3 PROPOSED SECOND FLOOR PLAN
PL-002 SCALE@A1 1:50 SCALE@A3 1:100

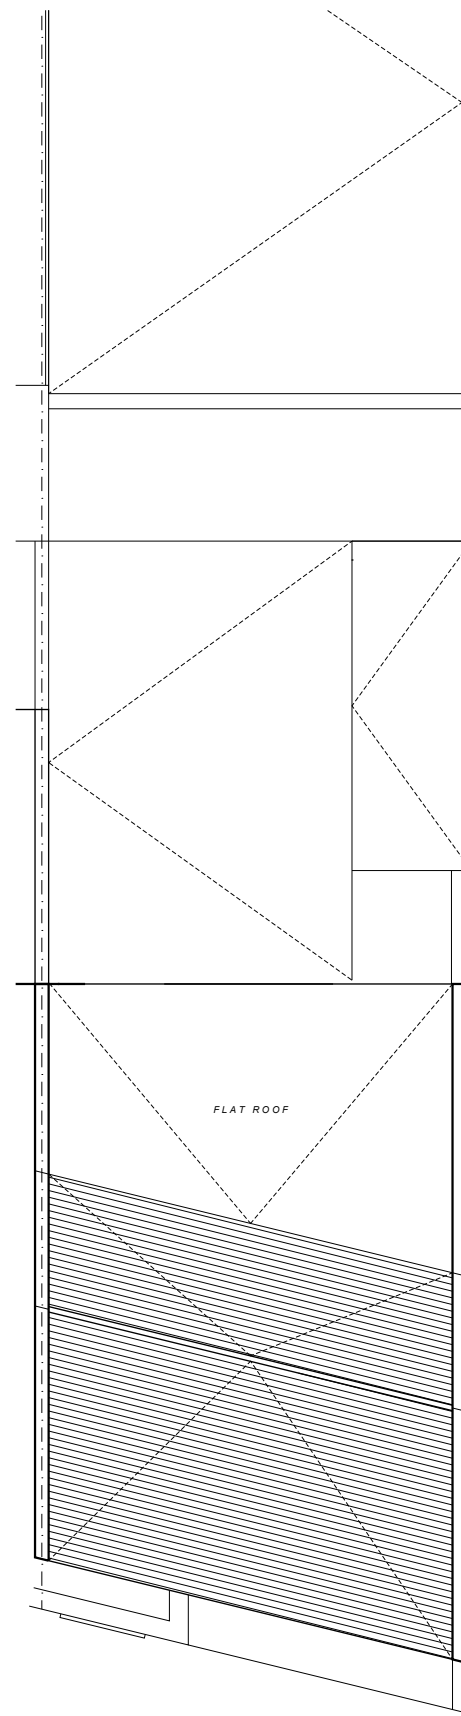

4 PROPOSED ROOF PLAN
PL-002 SCALE@A1 1:50 SCALE@A3 1:100




5 AERIAL PHOTO
PL-002 NTS



6 PROPOSED SITE LOCATION
PL-002 SCALE@A1 1:625 SCALE@A3 1:1250

NO.	DATE	CHANGES	BY

NOTES
This drawing which is the property of MSK DESIGN Limited is the subject of Intellectual Property Rights including copyright and design right and shall not be reproduced, copied, loaned or submitted to any other party without the written consent of MSK DESIGN Limited.
Do not scale from drawings. Only numbered dimensions to be taken. All dimensions to be checked on site.
Any discrepancies to be reported to MSK DESIGN Limited, prior to setting out or ordering any materials.

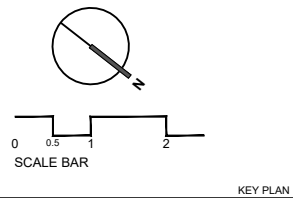

MSK DESIGN LTD
230 HIGH STREET
HIGH BARNET, HERTFORDSHIRE
LONDON, EN5 5TD
020 3962 4480
www.mskdesign.co.uk
info@mskdesign.co.uk
Registered company number: 6044594



PROJECT	98 Grove Lane, London, SE5 8BJ	PROJECT REF	OP 2
CLIENT	Timinis		REV.
DRAWING TITLE	Proposed Floor and Roof Plans		
DATE	20.12.2023	DWG. NO.	PL-003
SCALE@A1	AS LISTED	DRAWN BY	MK
SCALE@A3	AS LISTED	CHECKED BY	