


0 1 2 3 M
 scale 1:50 @ A3

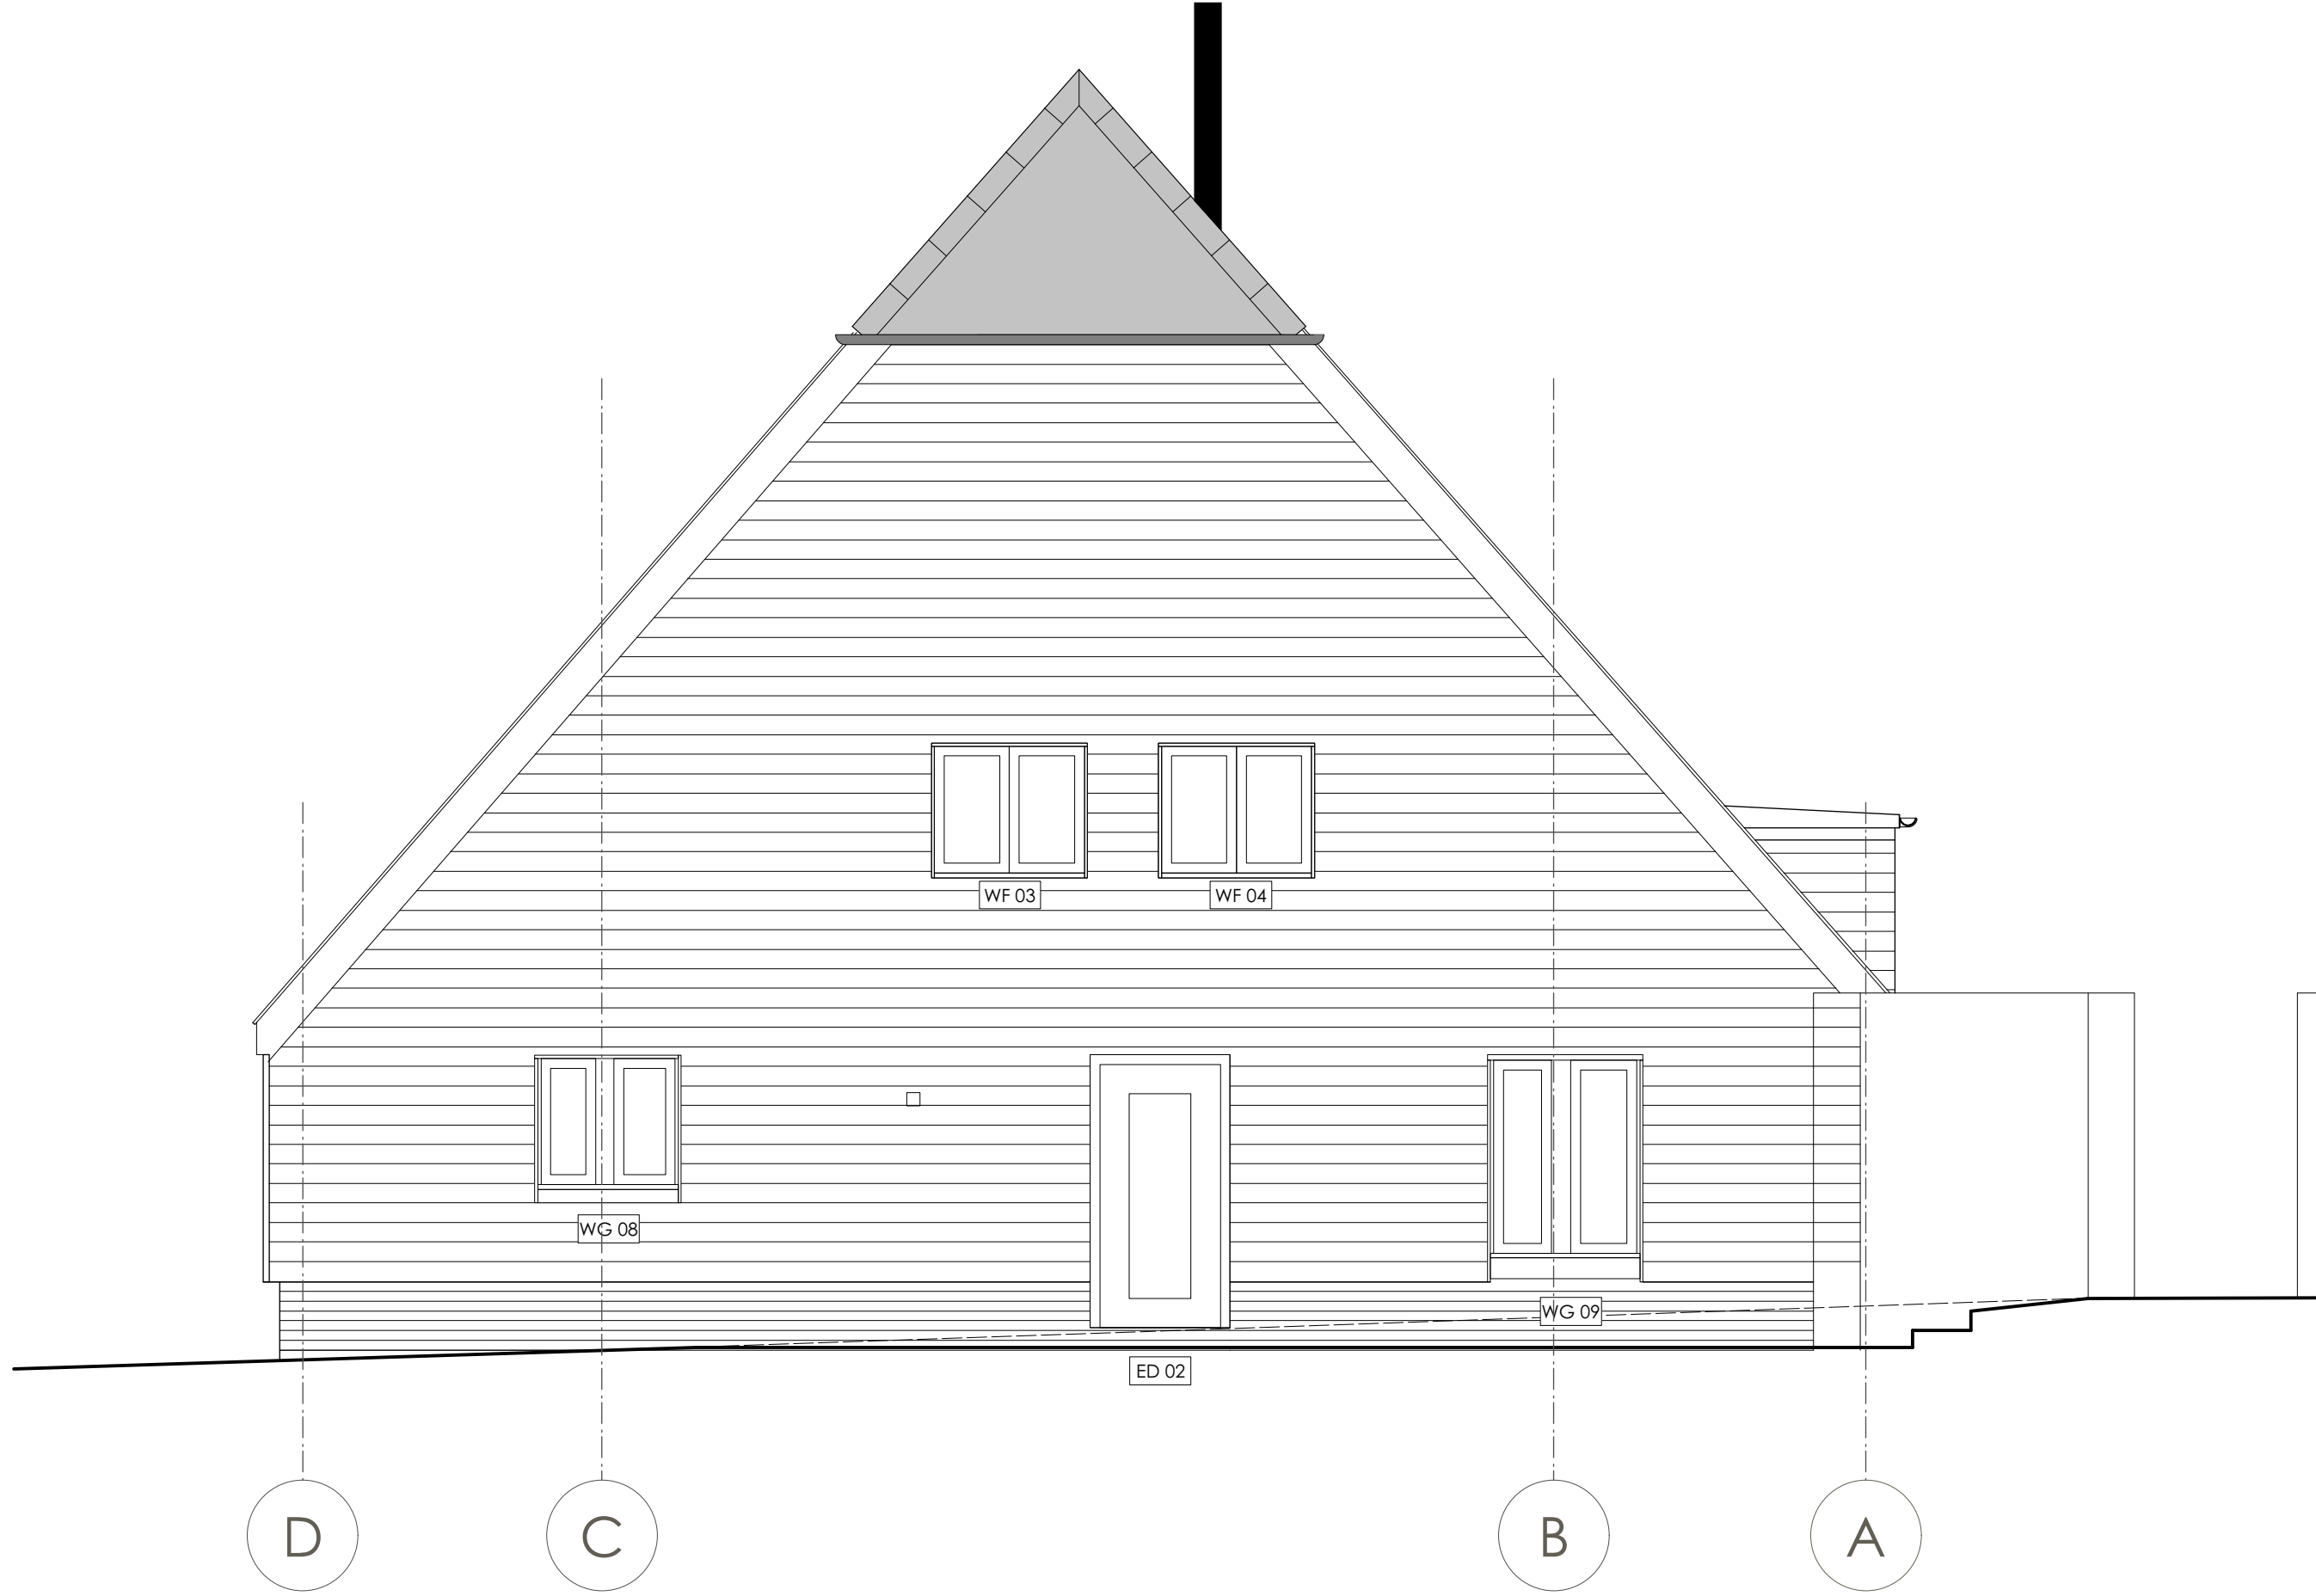

SCALE
 1:100
 DATE
 10/2023

DRAWING NO
 04 - 23
 REVISION
 A

PROJECT NO
 421360

CLIENTS Mr Andrew Bentley
 PROJECTS Berrydown Farm, Farley Chamberlayne
 DRAWING East Elevation - Proposed
 A 13.02.2024 Issue for planning

PELL-STEVENSARCHITECTS

STABLE STUDIOS GODSHILL WOOD FARM WOODGREEN ROAD
 GODSHILL FORDINGBRIDGE HAMPSHIRE SP6 2LP ENGLAND
 T. +44(0)1425 650441 M. +44(0)771 543798
 E. myarchitect@pell-stevens.com website www.pell-stevens.com



RIBA CHARTERED PRACTICE