


**NOTES:**


Where dimensions are not given, drawings must not be scaled and the matter referred to MAC.

In the event of any dimensional conflict between MAC drawings, the matter must be referred to MAC for clarification.


The contractor must also refer to any separate MAC specification, which is to be read in conjunction with this drawing.

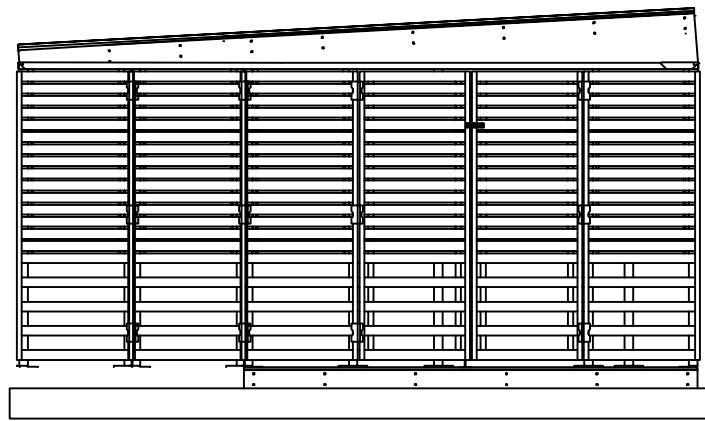


Front Elevation

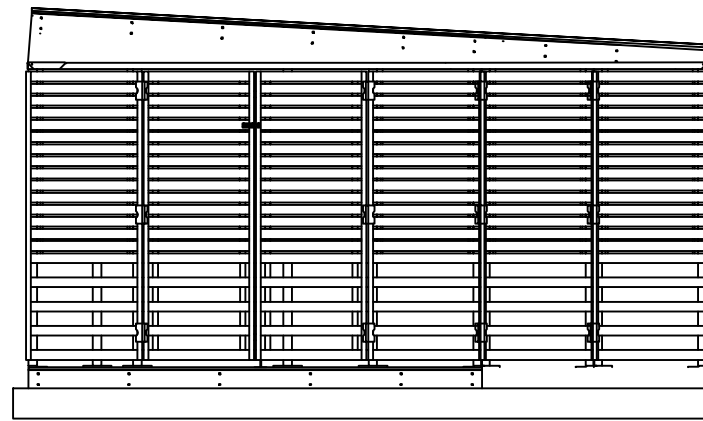


Rear Elevation

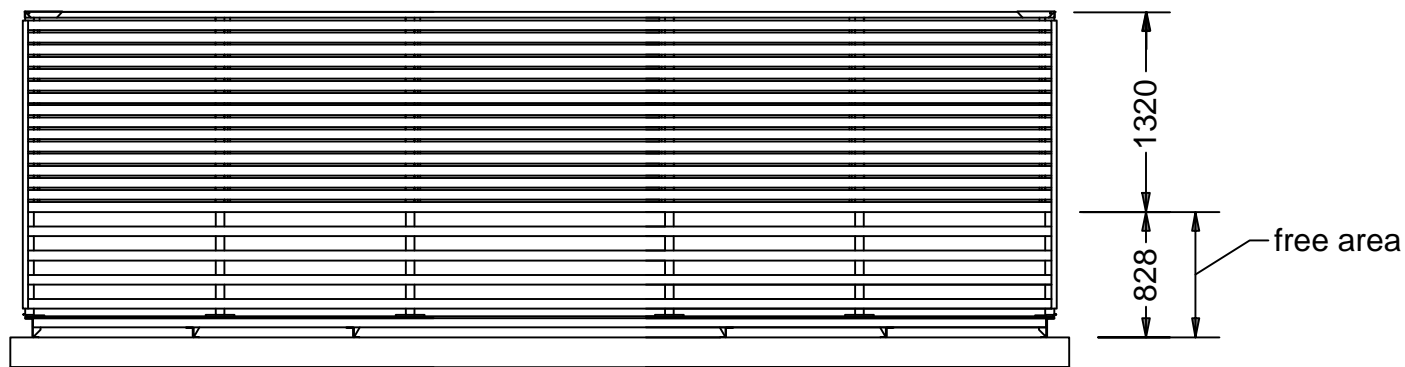

Left Elevation

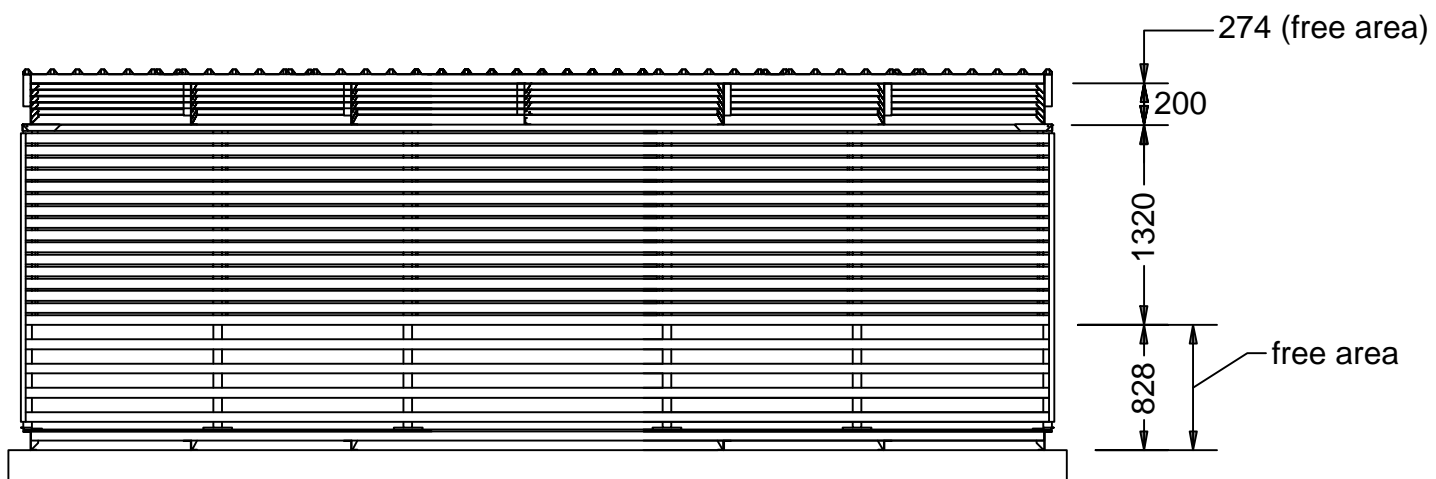

Right Elevation

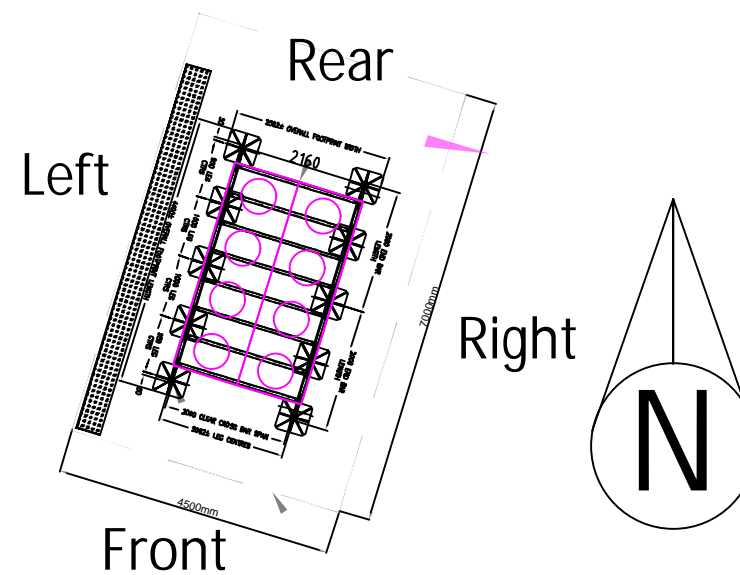

No	Date	Description	Drawn/Check By
REVISIONS			



<b>CLIENT</b>	
Aspire Multi-Academy Trust	
<b>PROJECT</b>	
Archbishop Cranmer Air Source Heat Pump	
<b>DRAWING TITLE</b>	
Proposed Acoustic Fence	
<b>DRAWING NO.</b>	<b>REV</b>
P_03	A
<b>DRAWN:</b> CH	<b>CHECKED:</b> KM
<b>SCALE:</b> 1:50@A3	<b>DATE:</b> Feb 24