


VISUAL SCALE 1:200 @ A3

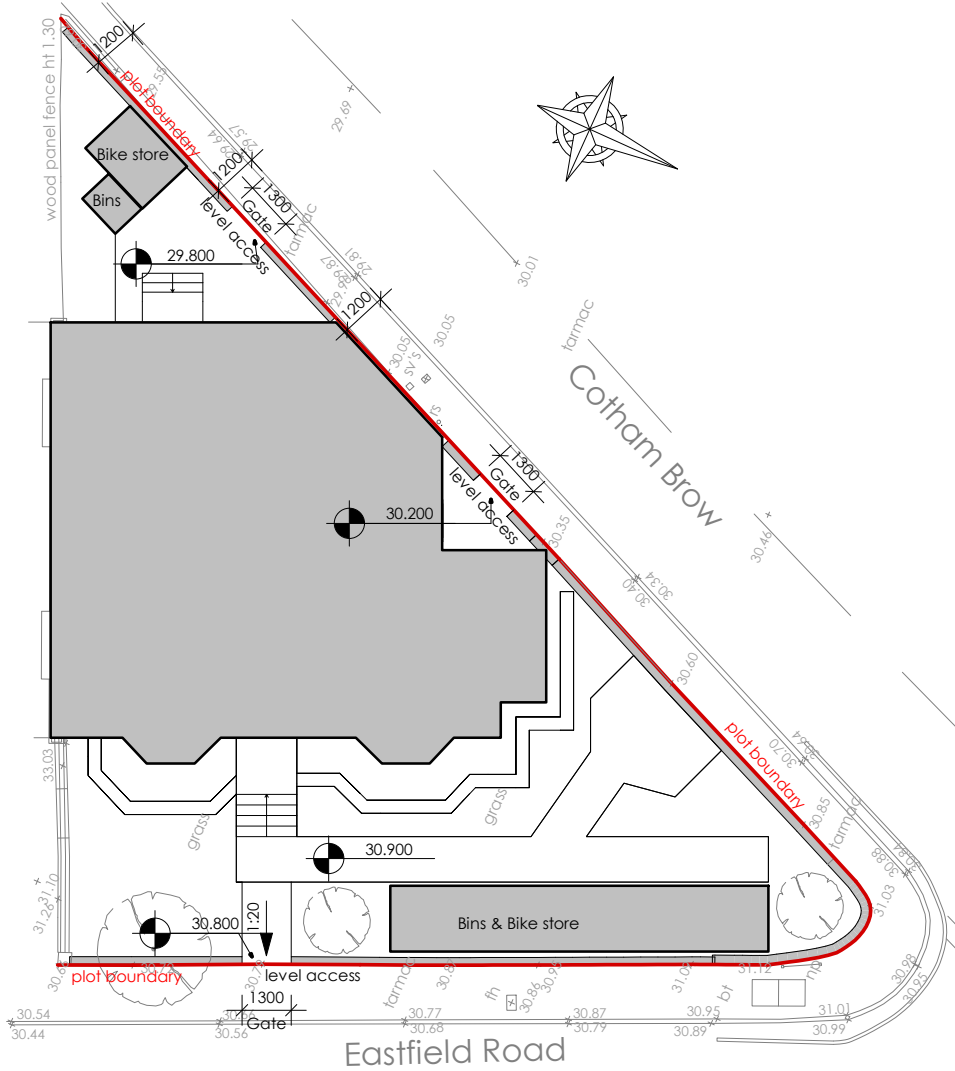

**SITE PLAN**

1 : 200

CLIENT:

Felix Hansen

PROJECT

1 Eastfield Road, Bristol

DRAWING

SITE PLAN

DRAWING No

SCALE (@ A4)

DATE

R132\_03

1 : 200

05/02/24

STATUS

PRELIMINARY