




Copyright of this drawing is vested in the Designer and it must not be copied or reproduced without consent. Only figured dimensions are to be taken from this drawing. All contractors must visit the site and be responsible for taking and checking all dimensions relative to their work. Notify the Designer immediately of any variation between drawings and site conditions.

Where drawings are based on survey information received, surveys are available on request. All drawings to be read in conjunction with all relevant Structural and M&E Engineers drawings and specifications.


It is assumed that all works on this drawing will be carried out by a competent contractor working, where appropriate, to an approved method statement.




2 Rear Elevation
 1 : 100

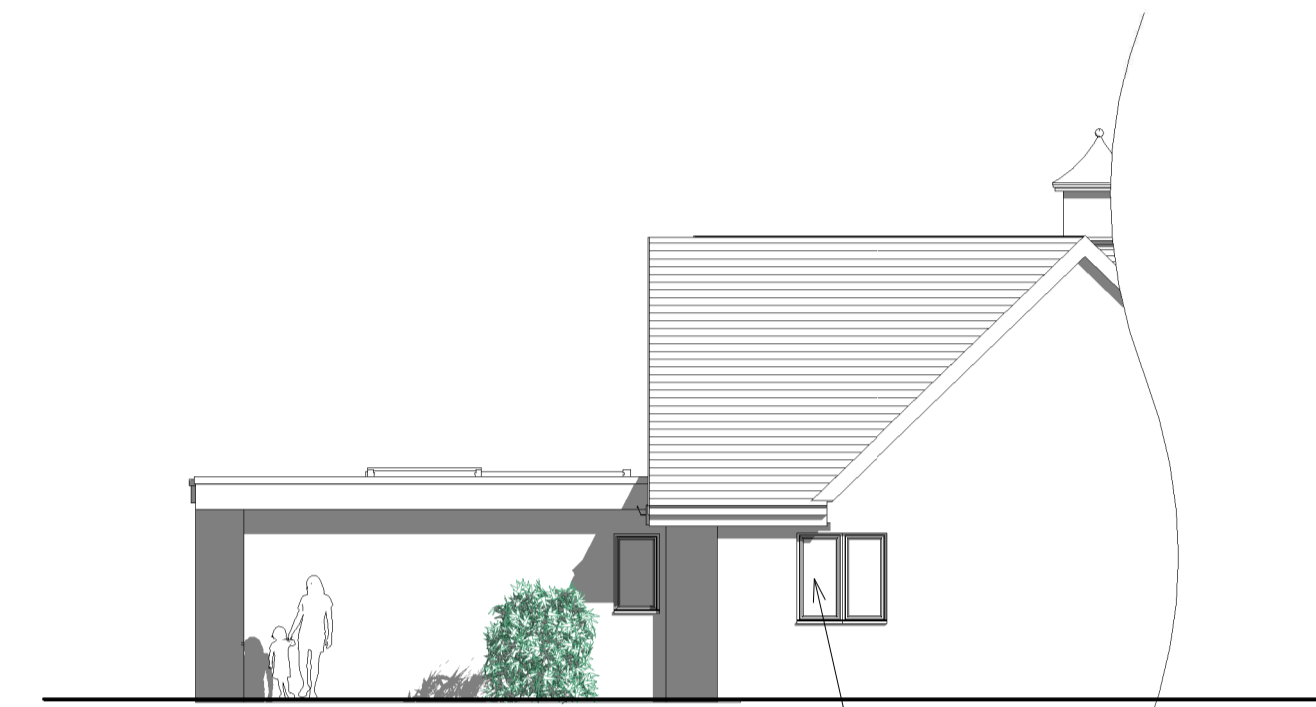


3 Side Elevation
 1 : 100

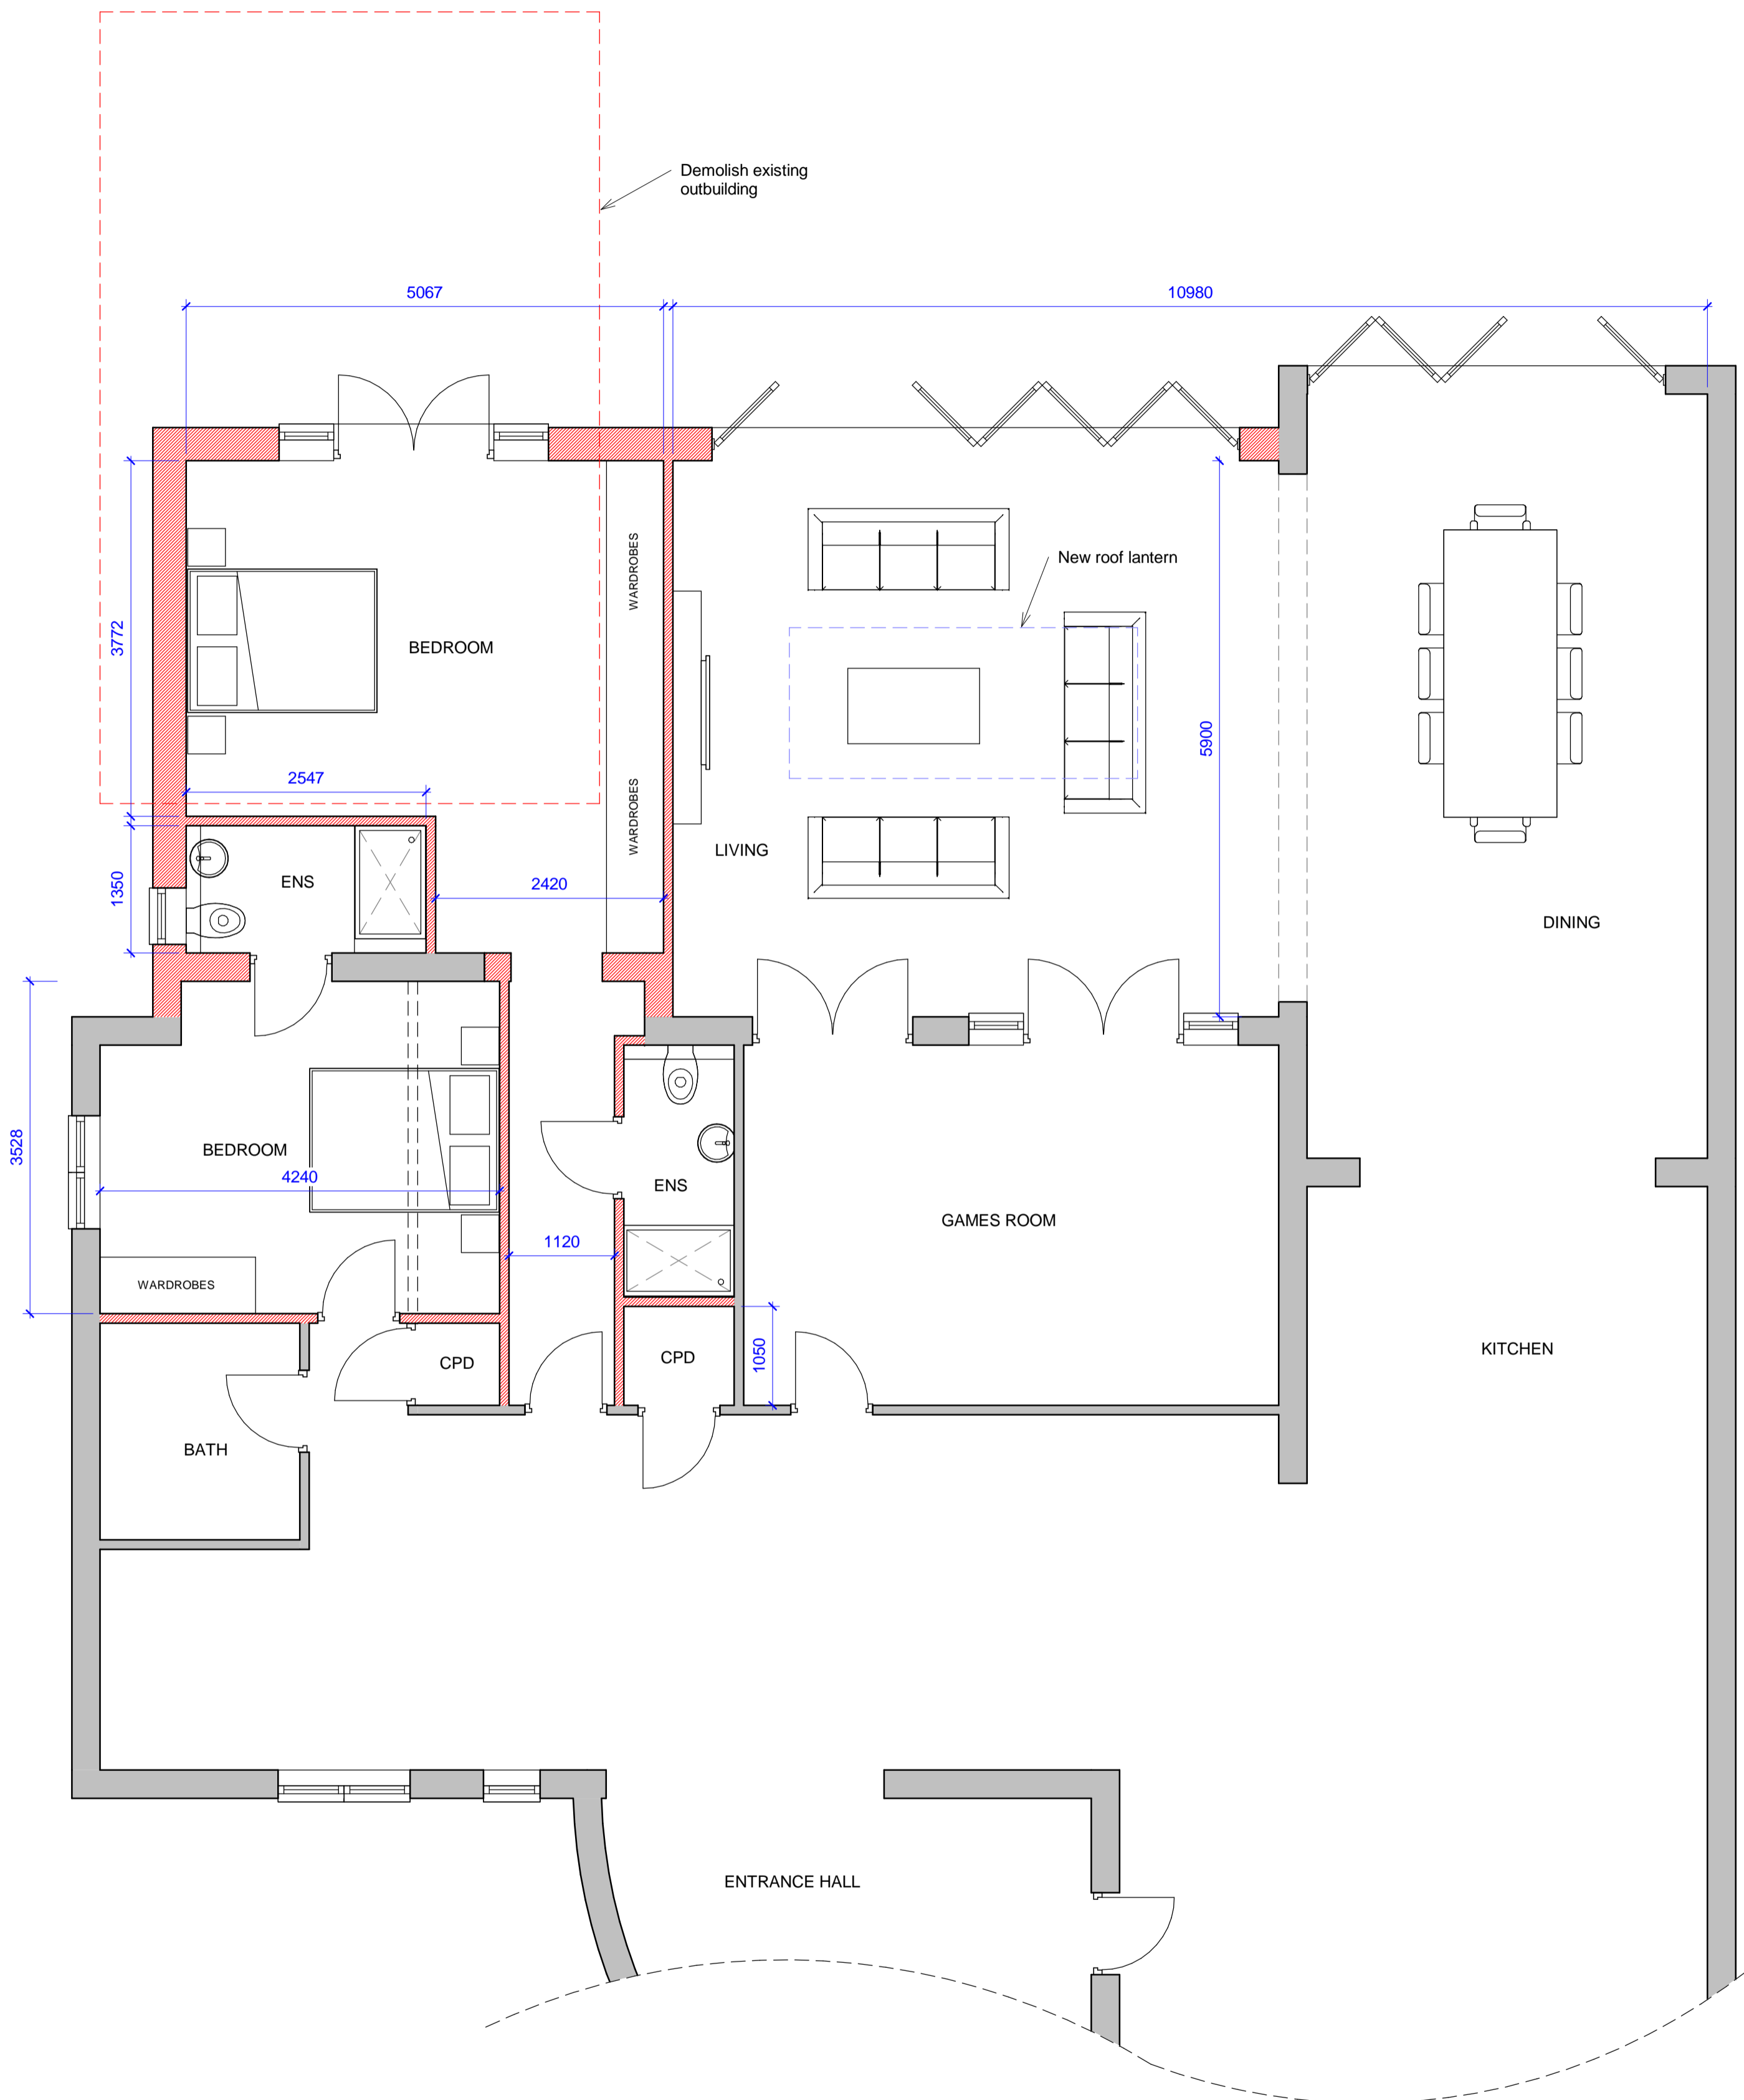

1 Ground Floor
 1 : 50

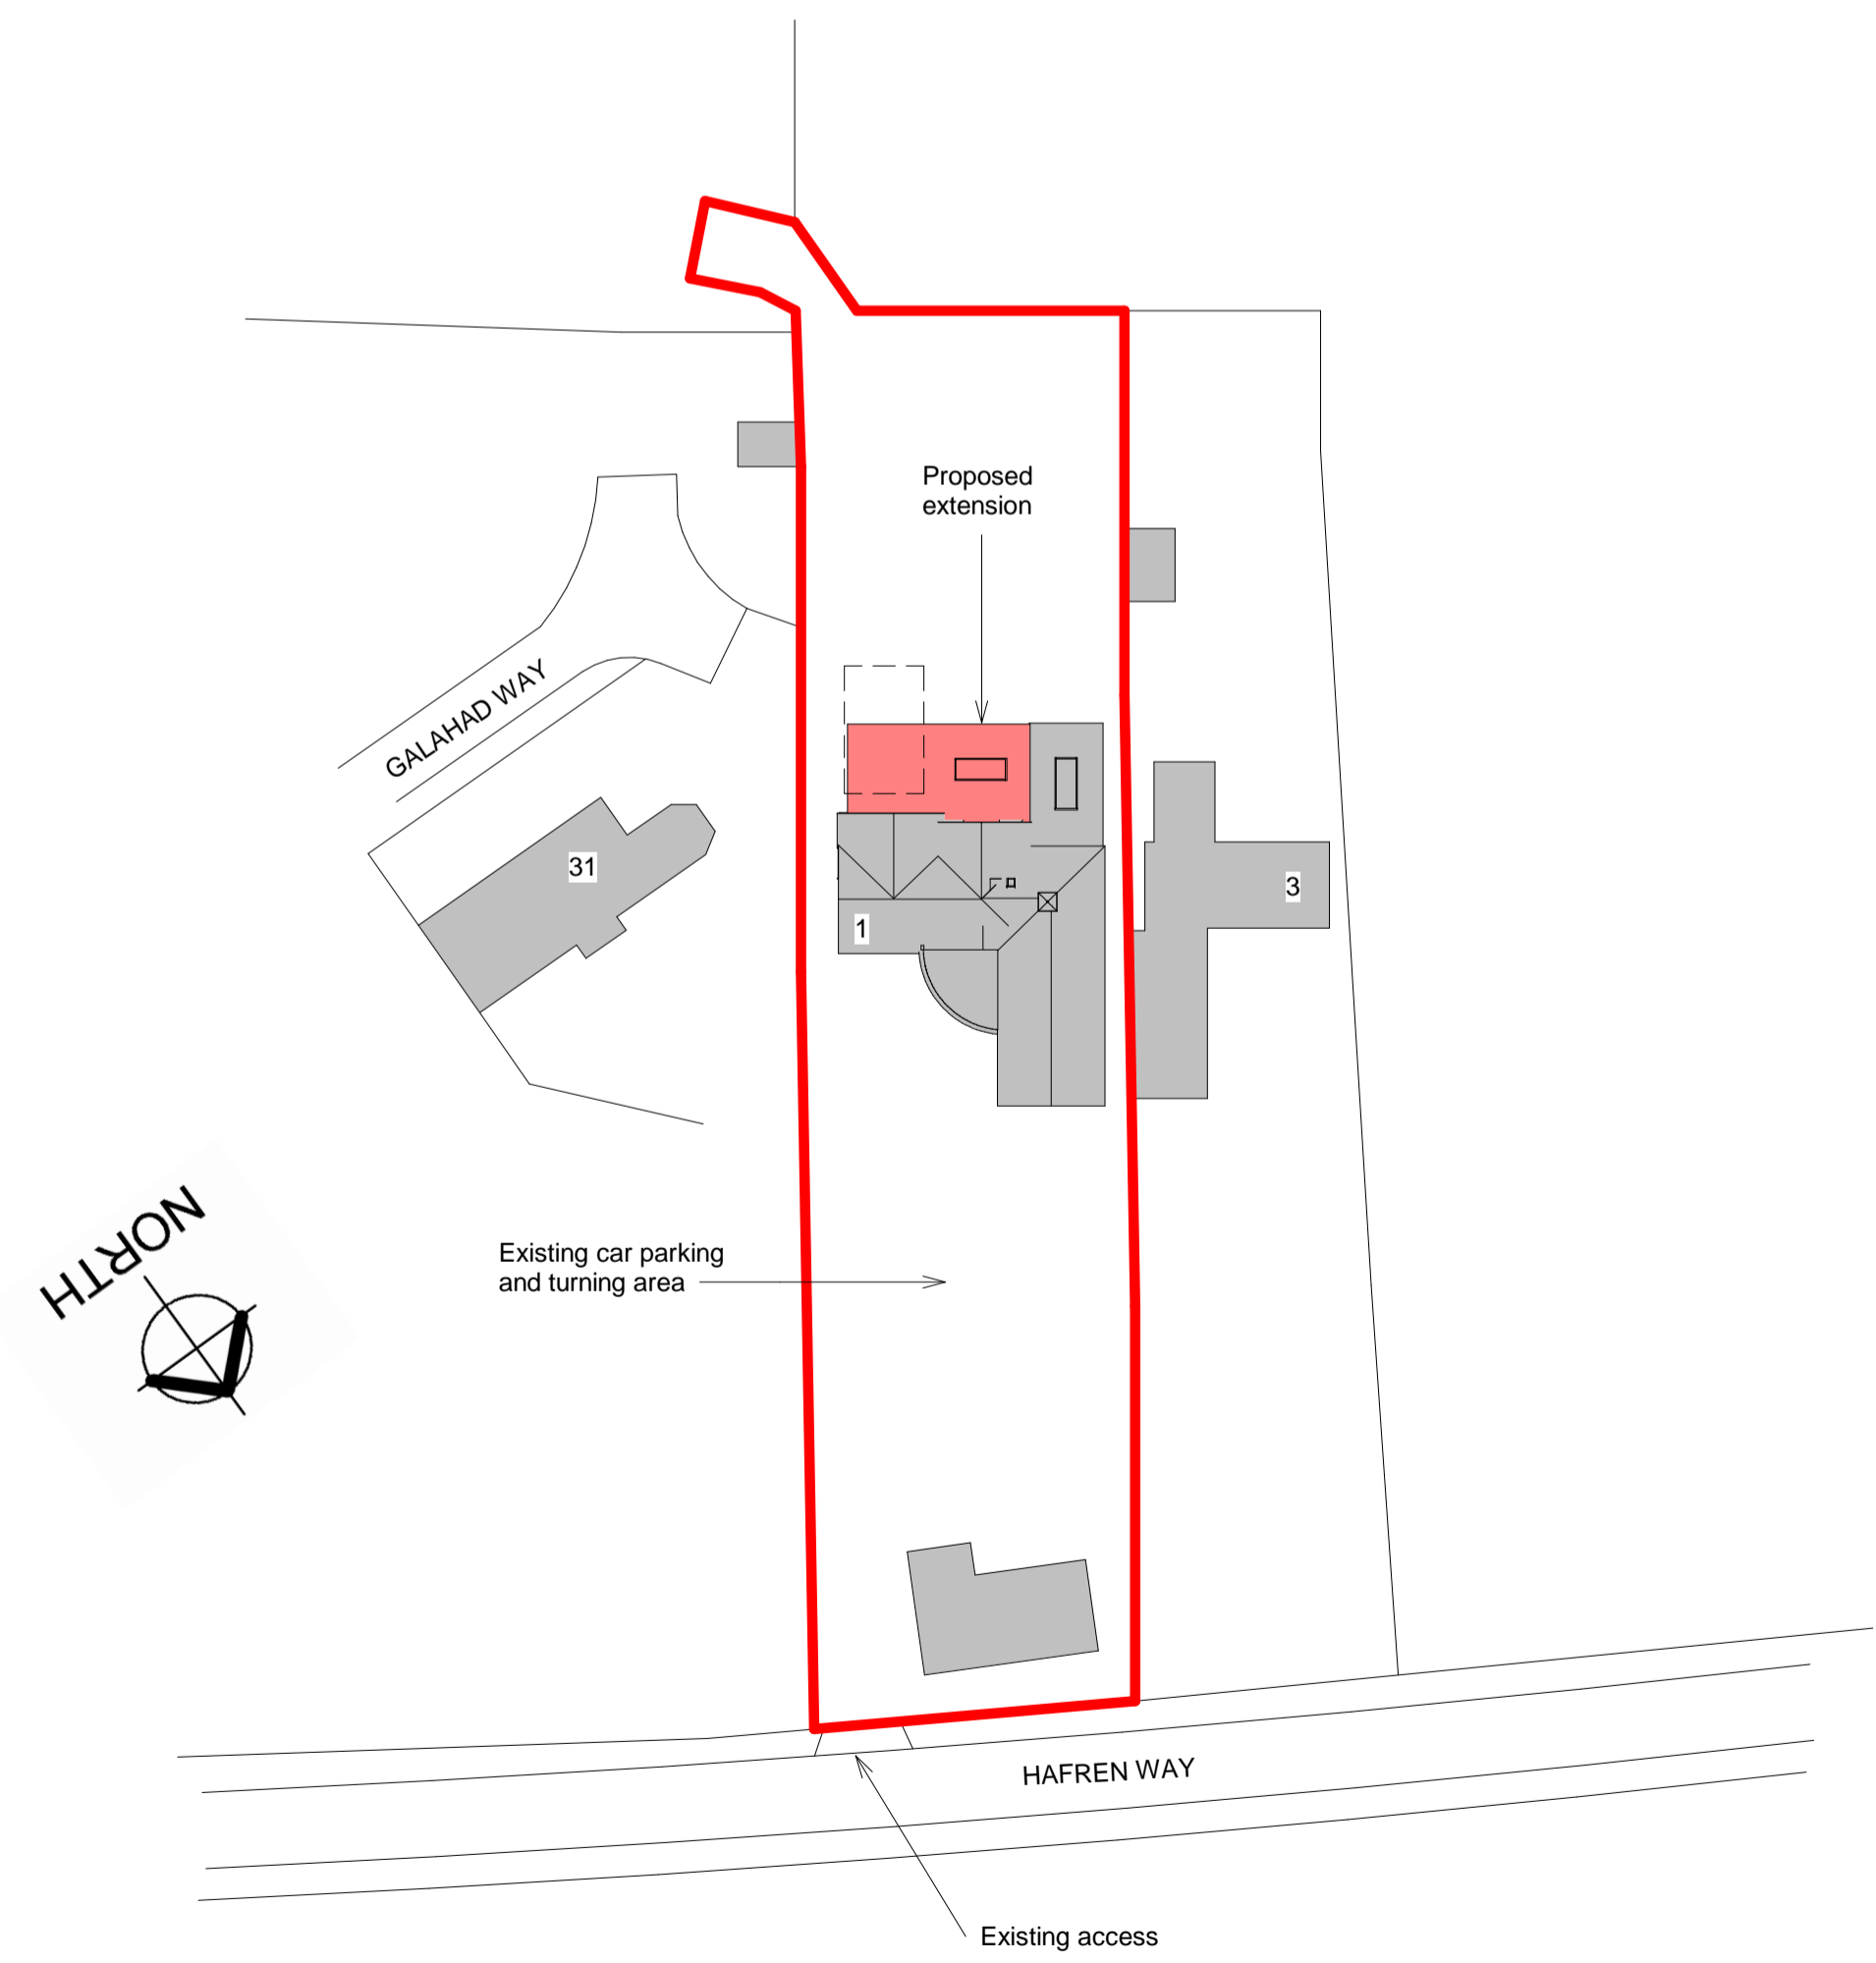

4 Site
 1 : 500

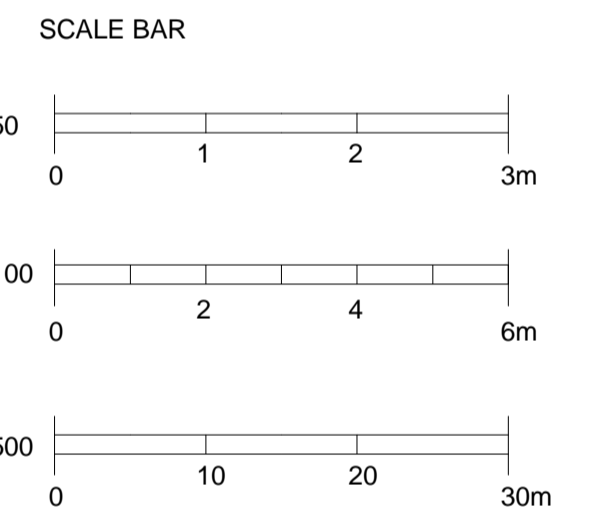

PROJECT		
PROPOSED EXTENSION		
TITLE		
1 HAFREN WAY, STOURPORT-ON-SEVERN		
CLIENT		
MR. J. GRAY		
DRAWN BY JG	CHECKED BY SG	DATE 29/01/2024
SCALE (@ A1) As indicated	PROJECT NUMBER Project Number	
DRAWING NUMBER 4499-02	REV	