



GENERAL NOTES
 Drawing to be read in conjunction with all information by architects, structural engineers & services consultants. The contractor is not to scale from this drawing. All written dimensions to be checked on site before work commences. Discrepancies, where identified, must be reported to the architect immediately. This drawing is the property of Vesta Architects Ltd and must not be reproduced or disclosed to any unauthorised person either wholly or in part without written consent.

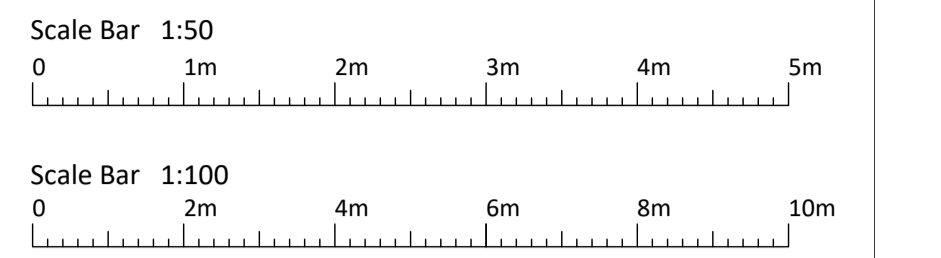

FRONT ELEVATION (EAST)

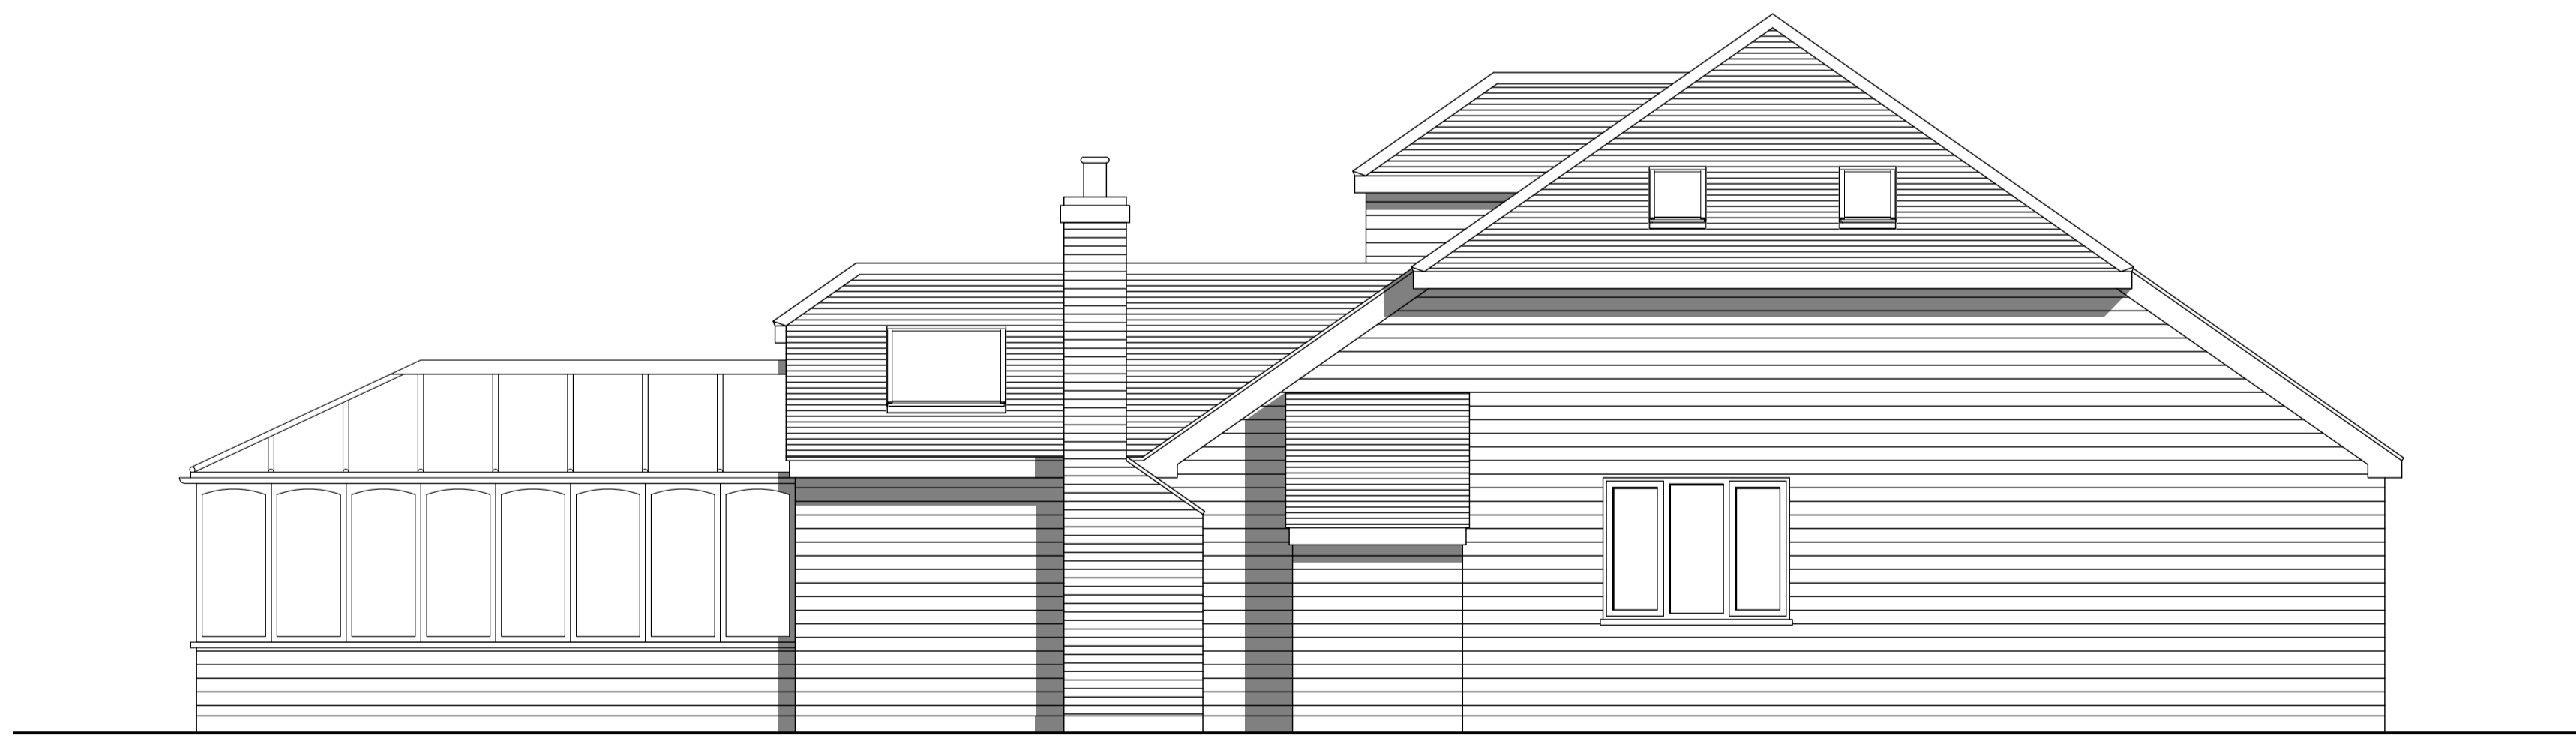

SIDE ELEVATION (NORTH)

| Rev. | Description | Date | Drwn | Chkd |
|------|-------------|----------|------|------|
| - | First Issue | 01.12.23 | MB | LF |



VESTA ARCHITECTS

The Oast House, Stapleley Manor Farm, Odilham, Hampshire, RG29 1JE
 +44 (0)1256 862850 | info@vesta-architects.co.uk
 www.vesta-architects.co.uk

PRELIMINARY

Client
MR BRANT-COLES

Project
**BEECH VIEW, BASINGSTOKE ROAD
 BEECH, ALTON, GU34 4BH**

Drawing
EXISTING EAST & NORTH ELEVATIONS

| Date | Scale | Drawn |
|----------|-----------|-------|
| DEC 2023 | 1:50 @ A1 | MB |

| Drawing No. | Rev. |
|---------------|------|
| 23-4950-SK-02 | - |