


REAR ELEVATION (WEST)

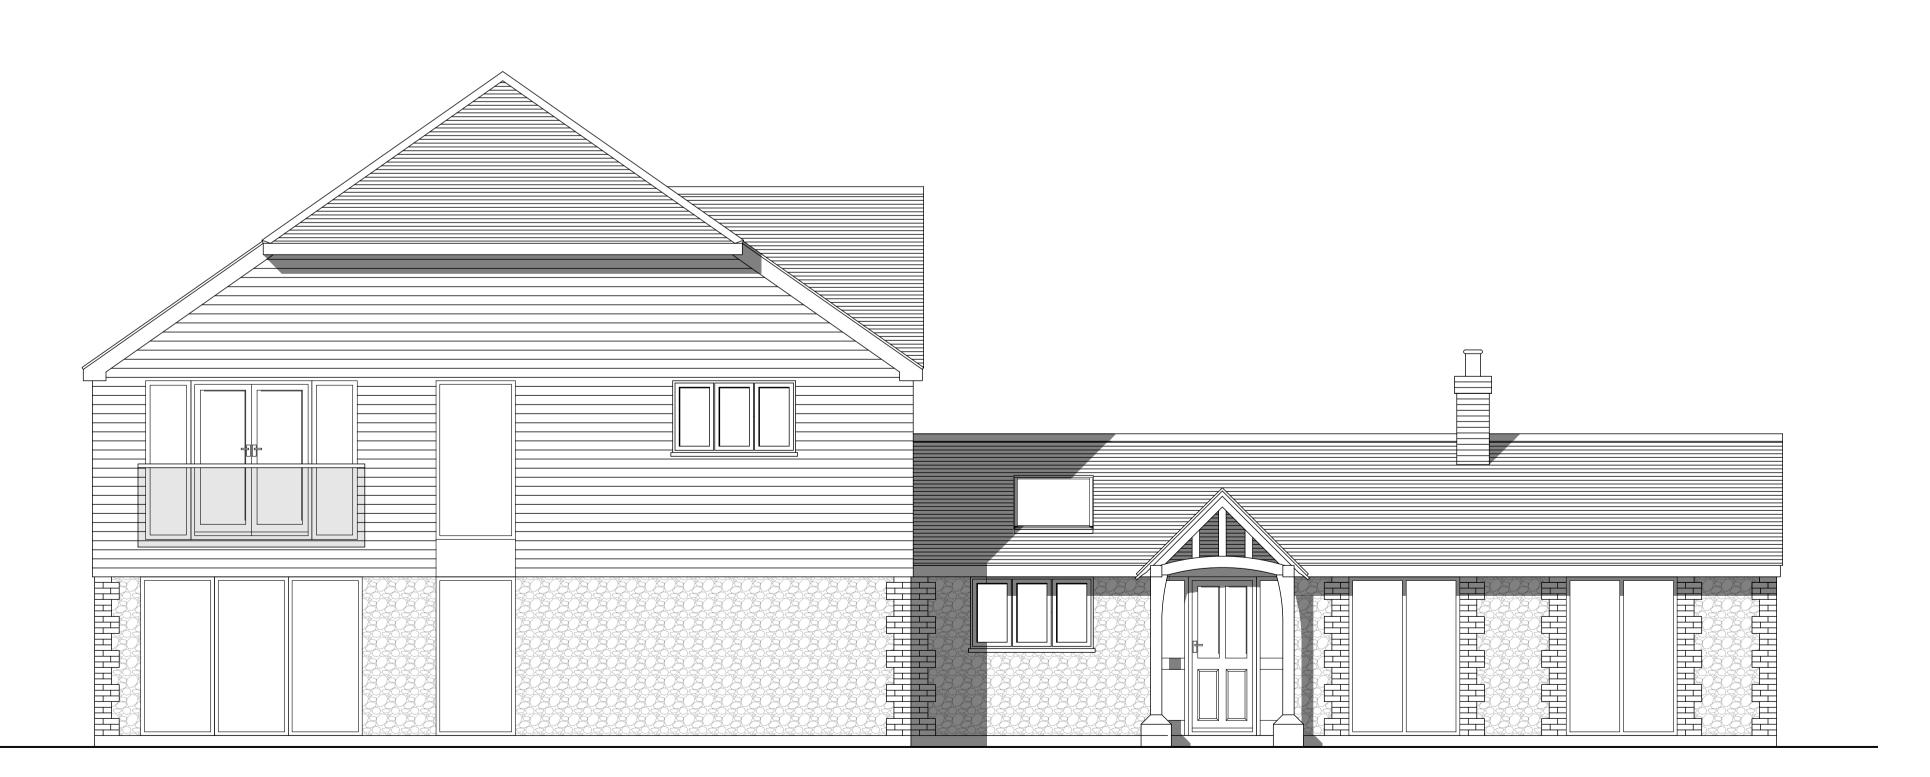

SIDE ELEVATION (SOUTH)

GENERAL NOTES

Drawing to be read in conjunction with all information by architects, structural engineers & services consultants. The contractor is not to scale from this drawing. All written dimensions to be checked on site before work commences. Discrepancies, where identified, must be reported to the architect immediately. This drawing is the property of Vesta Architects Ltd and must not be reproduced or disclosed to any unauthorised person either wholly or in part without written consent.

Scale Bar 1:50

O 1m 2m 3m 4m

Scale Bar 1:100 0 2m 4m 6n

0 2m 4m 6m 8m

VESTA ARCHITECTS

01.12.23 MB

Date Drwn

Chkd

The Oast House, Stapeley Manor Farm, Odiham, Hampshire, RG29 1JE +44 (0)1256 862850 | info@vesta-architects.co.uk

PRELIMINARY

Client

- First issue

Rev. Description

MR BRANT-COLES

Project

BEECH VIEW, BASINGSTOKE ROAD BEECH, ALTON, GU34 4BH

Drawing

PROPOSED WEST & SOUTH ELEVATIONS

 Date
 Scale
 Drawn

 DEC 2023
 1:50 @ A1
 MB

 Drawing No.
 Rev.

23-4950-SK-06