



Front Elevation




Side Elevation

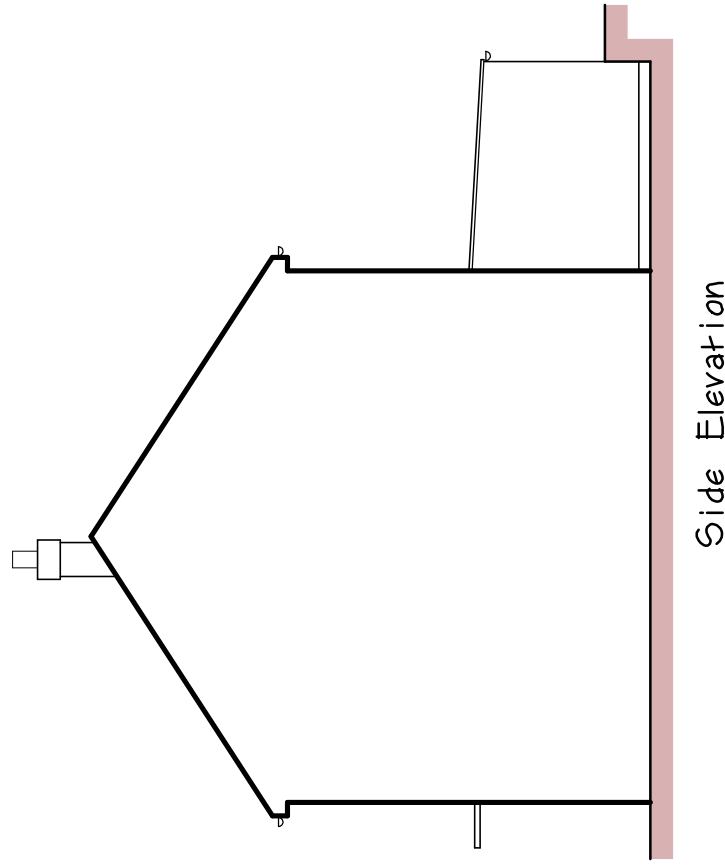


Rear Elevation

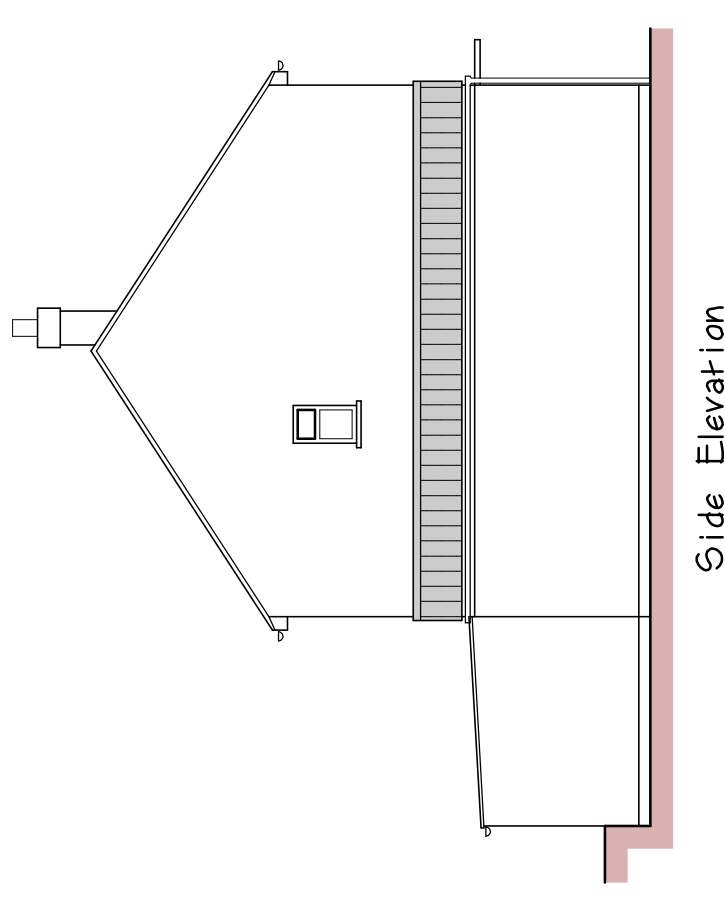

Side Elevation

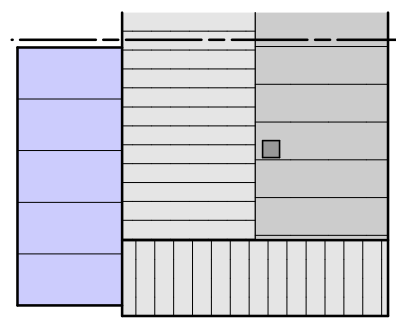

Existing Roof Plan  
1 : 200



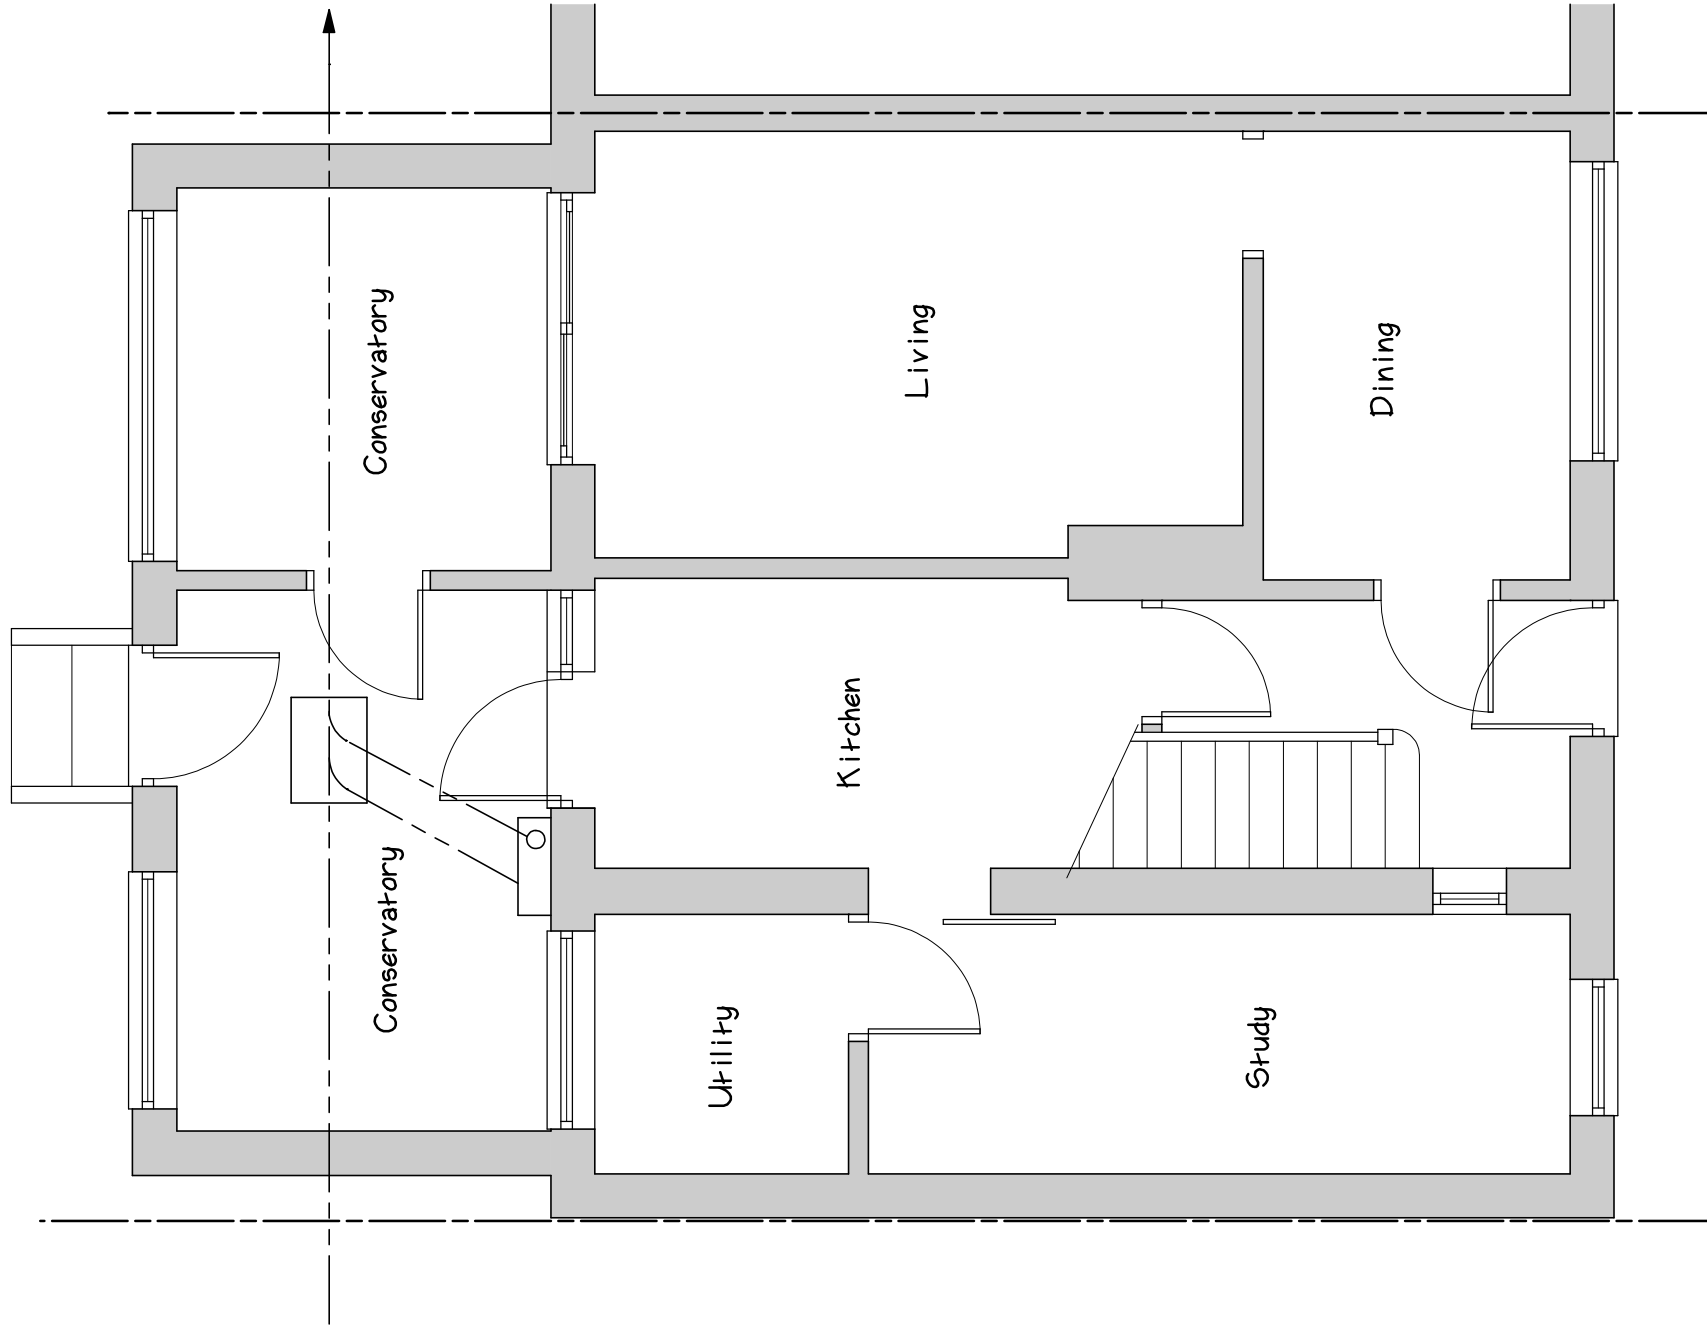


Existing Site Plan  
1 : 500



Ordnance Survey (c) Crown Copyright 2023. All rights reserved. Licence number 100023432

Location Plan  
1 : 1250

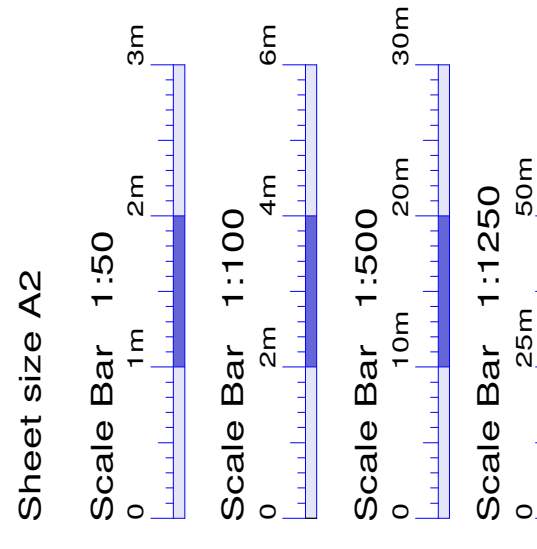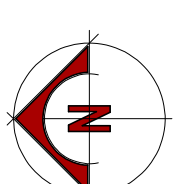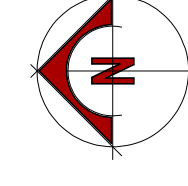

# Milburn Designs

Clive Milburn MRICS MCABE  
5 Helston Close  
Frimley  
Camberley  
Surrey  
GU16 9FL  
Tel : 01252 835607  
Email : milburndesigns@btinternet.com

CONTRACT  
Proposed Extensions at  
46 Edward Road  
Alton  
GU34 2ET

CLIENT  
Miss G McAllister

SCALE  
1:50 1:100

DRAWING  
EXISTING PLANS

DRG No. 23/24 / 022 / 1  
REV A