




0m 1m
0.5m 10m

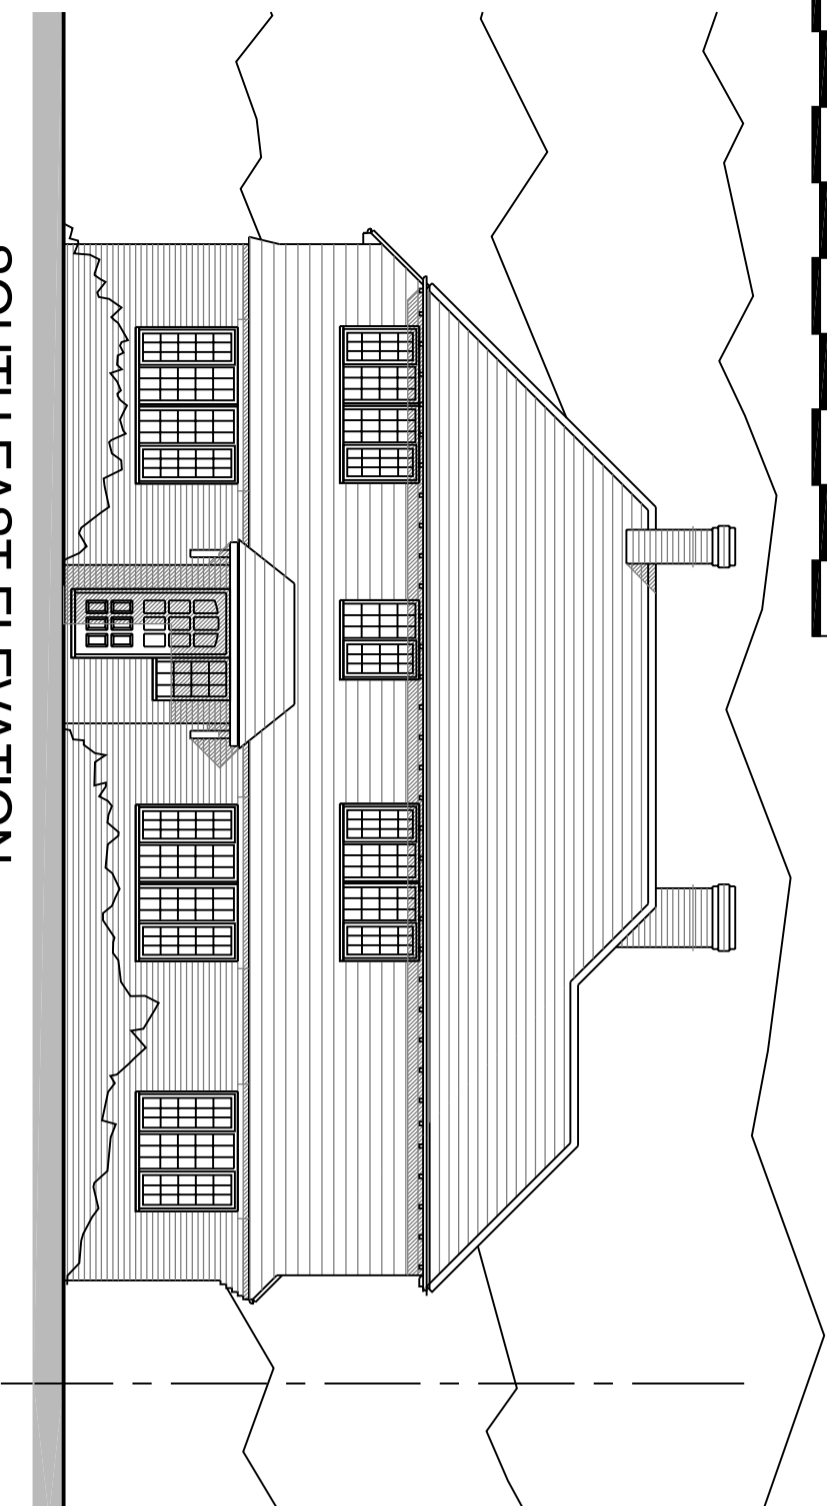


SOUTH EAST ELEVATION

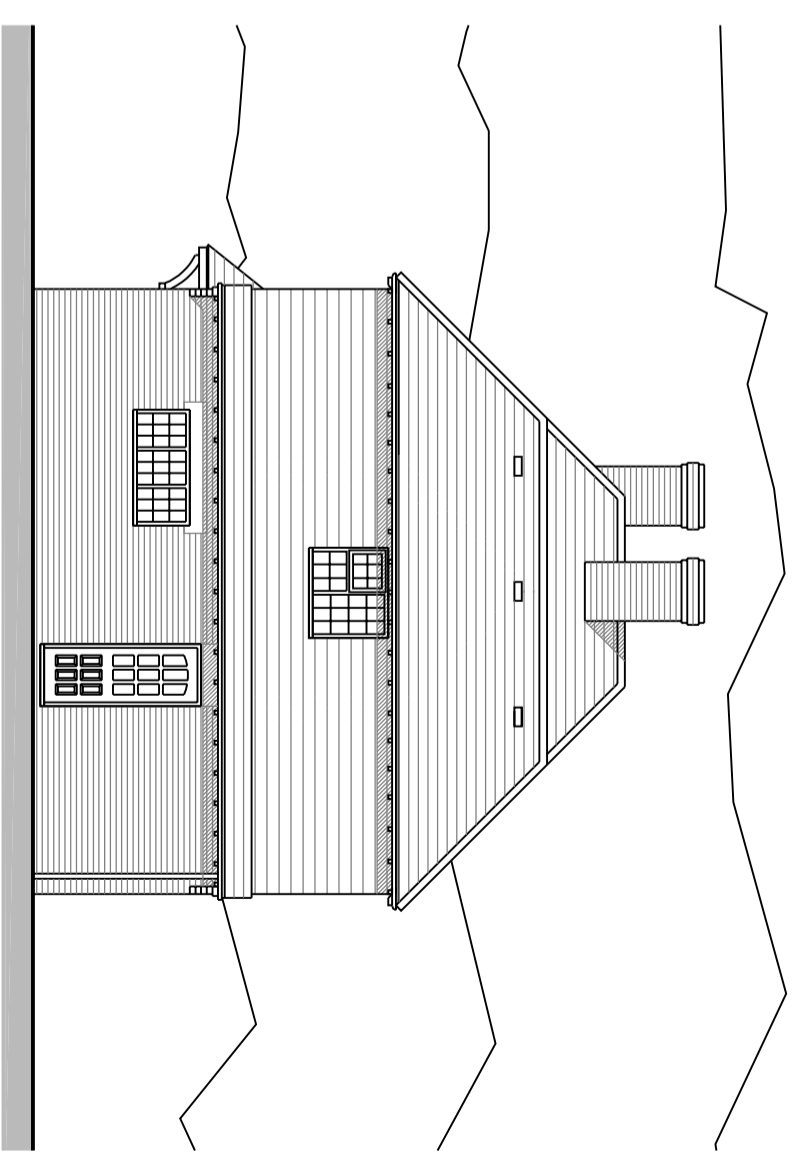

NORTH EAST ELEVATION

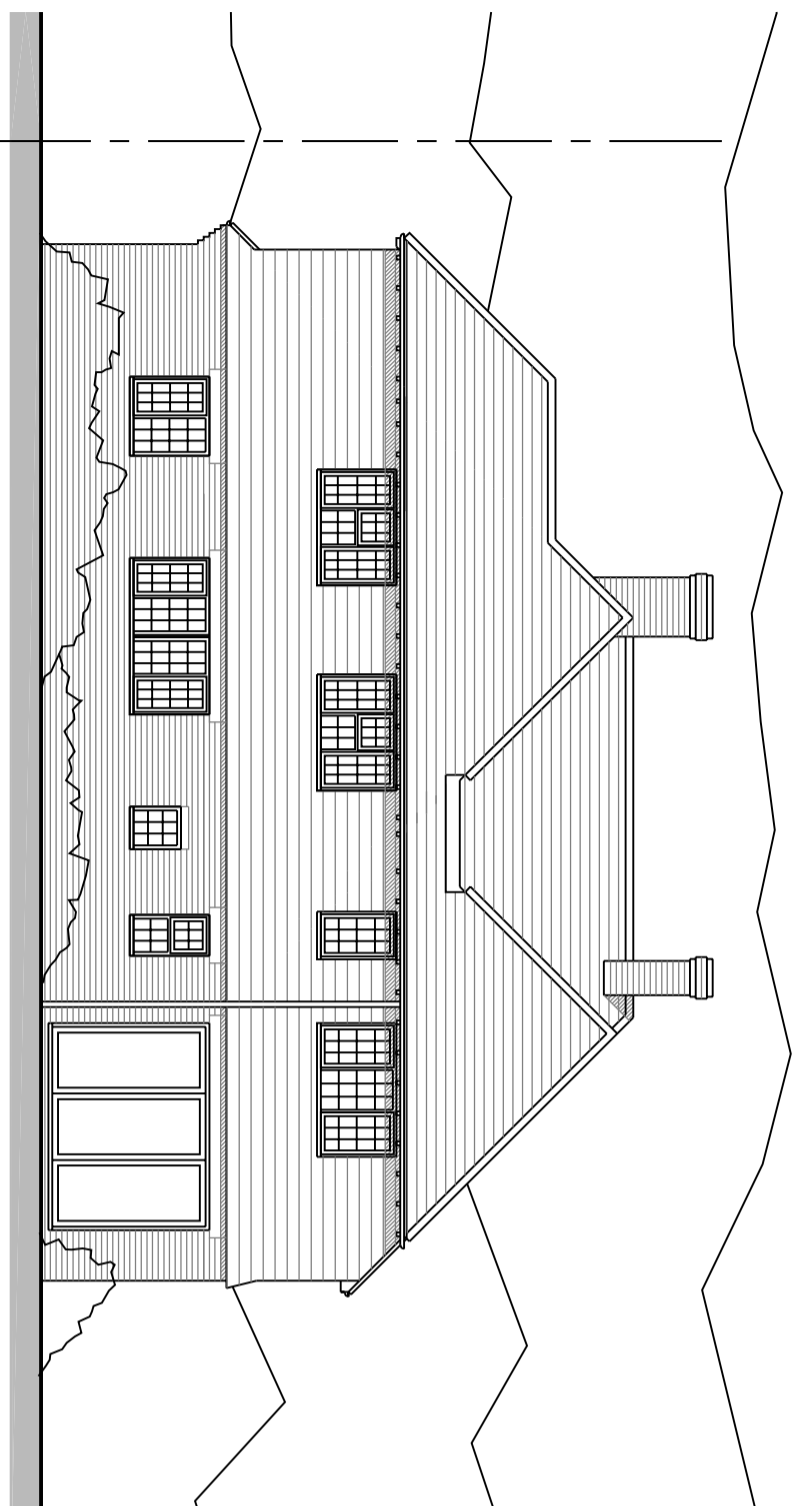

NORTH WEST ELEVATION

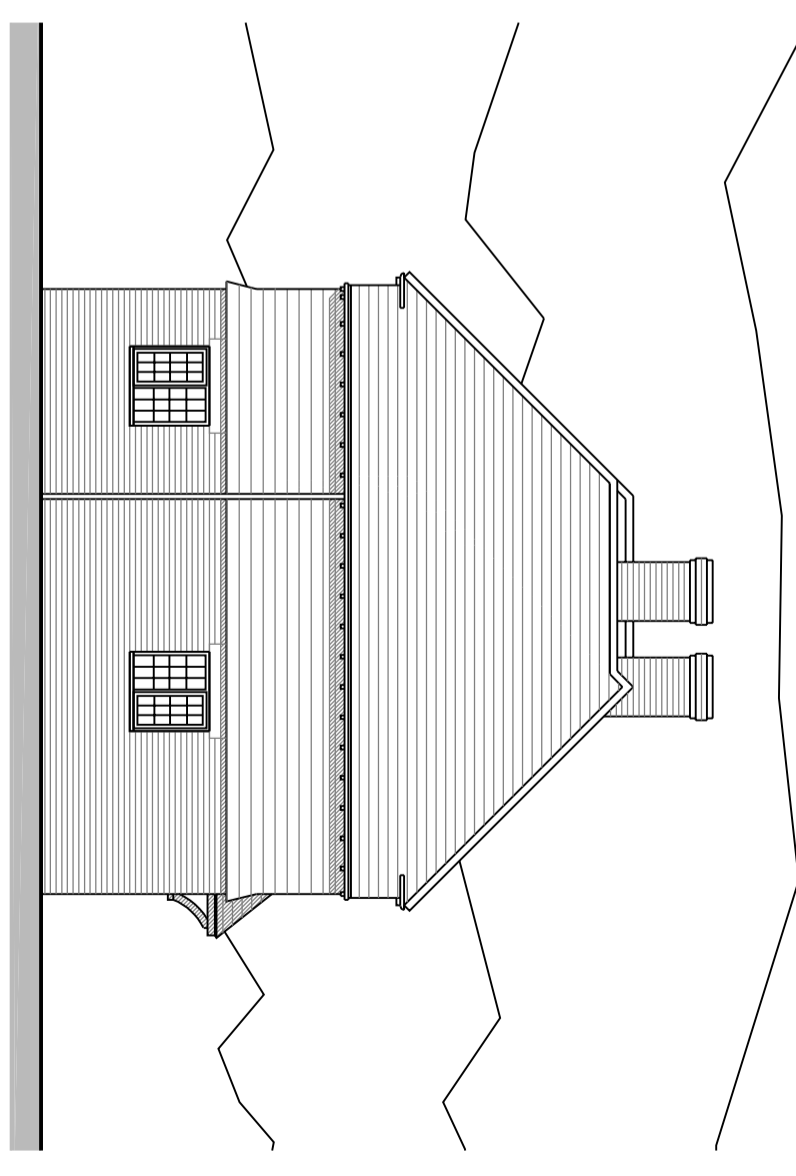

SOUTH WEST ELEVATION

AAS Ltd
ARCHITECTURAL and
ASSOCIATED SERVICES Ltd

• PHILWEL • BEPTON ROAD
• BEPTON • MIDHURST
• WEST SUSSEX • GU29 9NB
• 07771 535021
• e-mail: chris@remmison.co.uk

Title
PROPOSED ELEVATIONS

Rev	Date	Amendment	Scale	Revision
	Feb 2024	CPR	1:100 @ A3	
	Job Number	Prefix	Drawing Number	
	0624	PA	02	

Project
**BEECH TREE HOUSE, 29 BEECH LANE
GRAYSHOTT, SURREY, GU26 6LT**

For
MR and MRS. R. TAYLOR