


**FRONT ELEVATION** <sup>NW</sup> - as proposed

**SIDE ELEVATION** <sup>SW</sup>

1:100 @ A3  
 0 1 2 3 4 5m

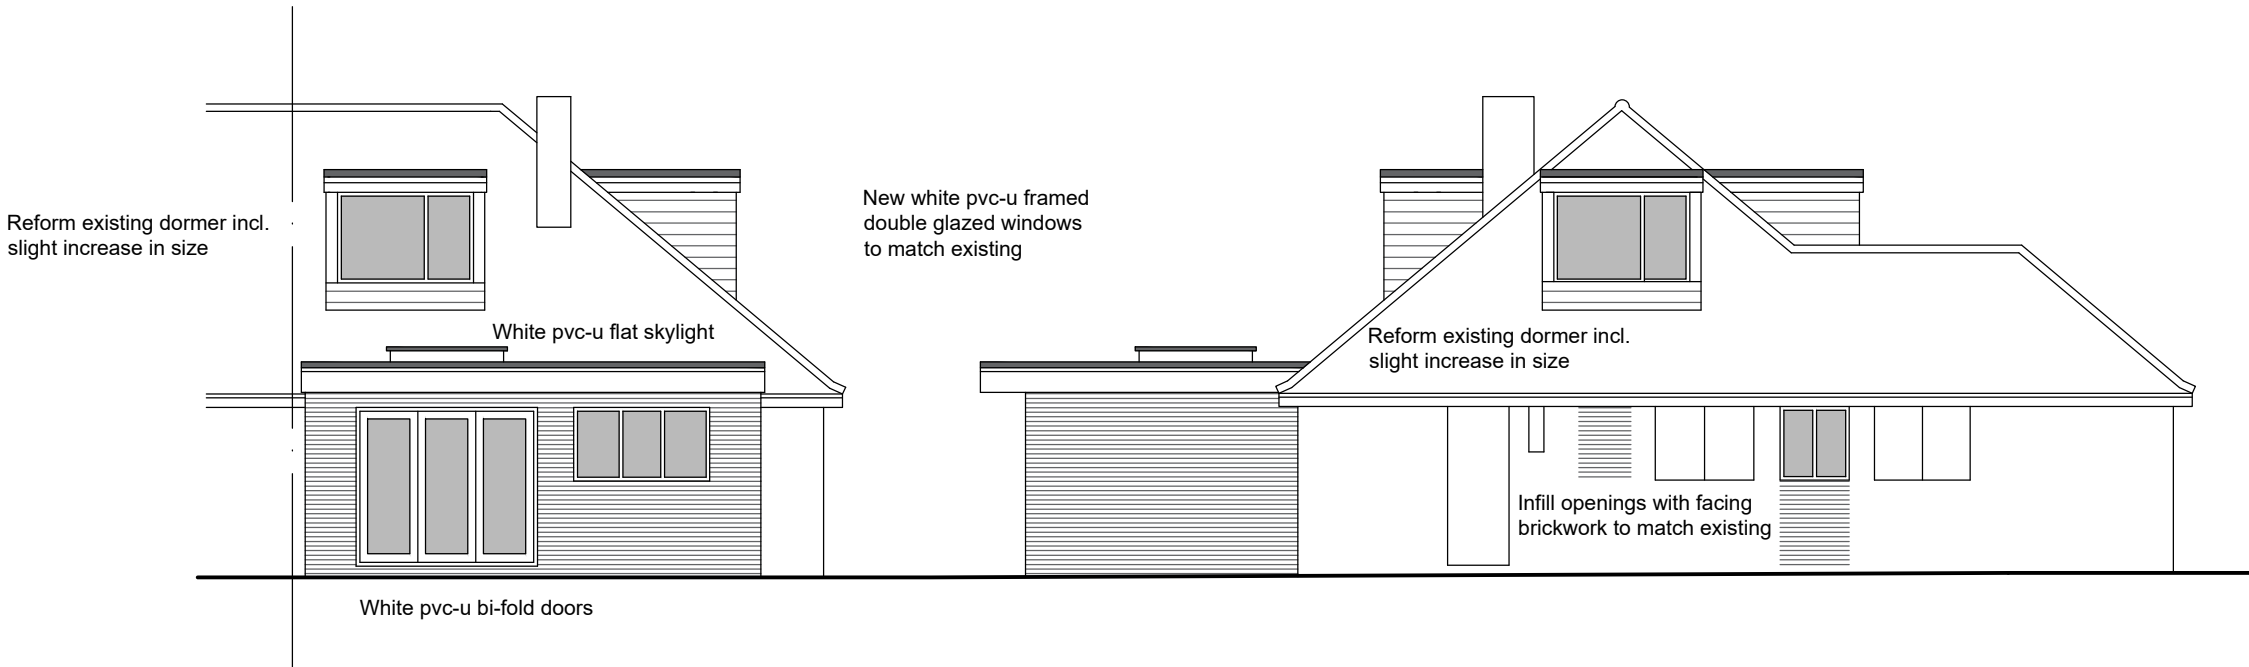

**REAR ELEVATION** <sup>SE</sup>

**SIDE ELEVATION** <sup>NE</sup>

**title** Proposed Rear Extension & Alteration Works  
 65 Willis Road  
 Haddenham HP17 8HG

**client** Mr Colin Cummins

scale	drg no.	date	rev.
1:100	23/034-08	Jan '23	

on A3 sheet