

DISCLAIMER

Drawing to be read in conjunction with all the relevant information.

All written dimensions to be checked on site before work commences. Discrepancies, where identified, must be reported to the architect immediately.

This drawing is the property of LIFE-U DESIGN and must not be reproduced or disclosed to any unauthorised person either wholly or in part without written consent.

NOTES / KEYS

REV.	DATE	DESCRIPTION
01	00/00/00	Issued to/for



LIFE DESIGN

W life-udesign.com
 E carle@life-udesign.com
 T ++44 (0) 207 097 3898
 M ++44 (0) 77 66 745 415


CLIENT -

PROJECT
2 Middle Field HP22 5RH


SCALE 1:100@A3	DATE 22/02/2024
DRAWN BY GG	CHECKED BY

DRAWING TITLE
EXISTING PLANS

DRAWING NO. PL003	PROJECT NO. 22066	REV.
----------------------	----------------------	------

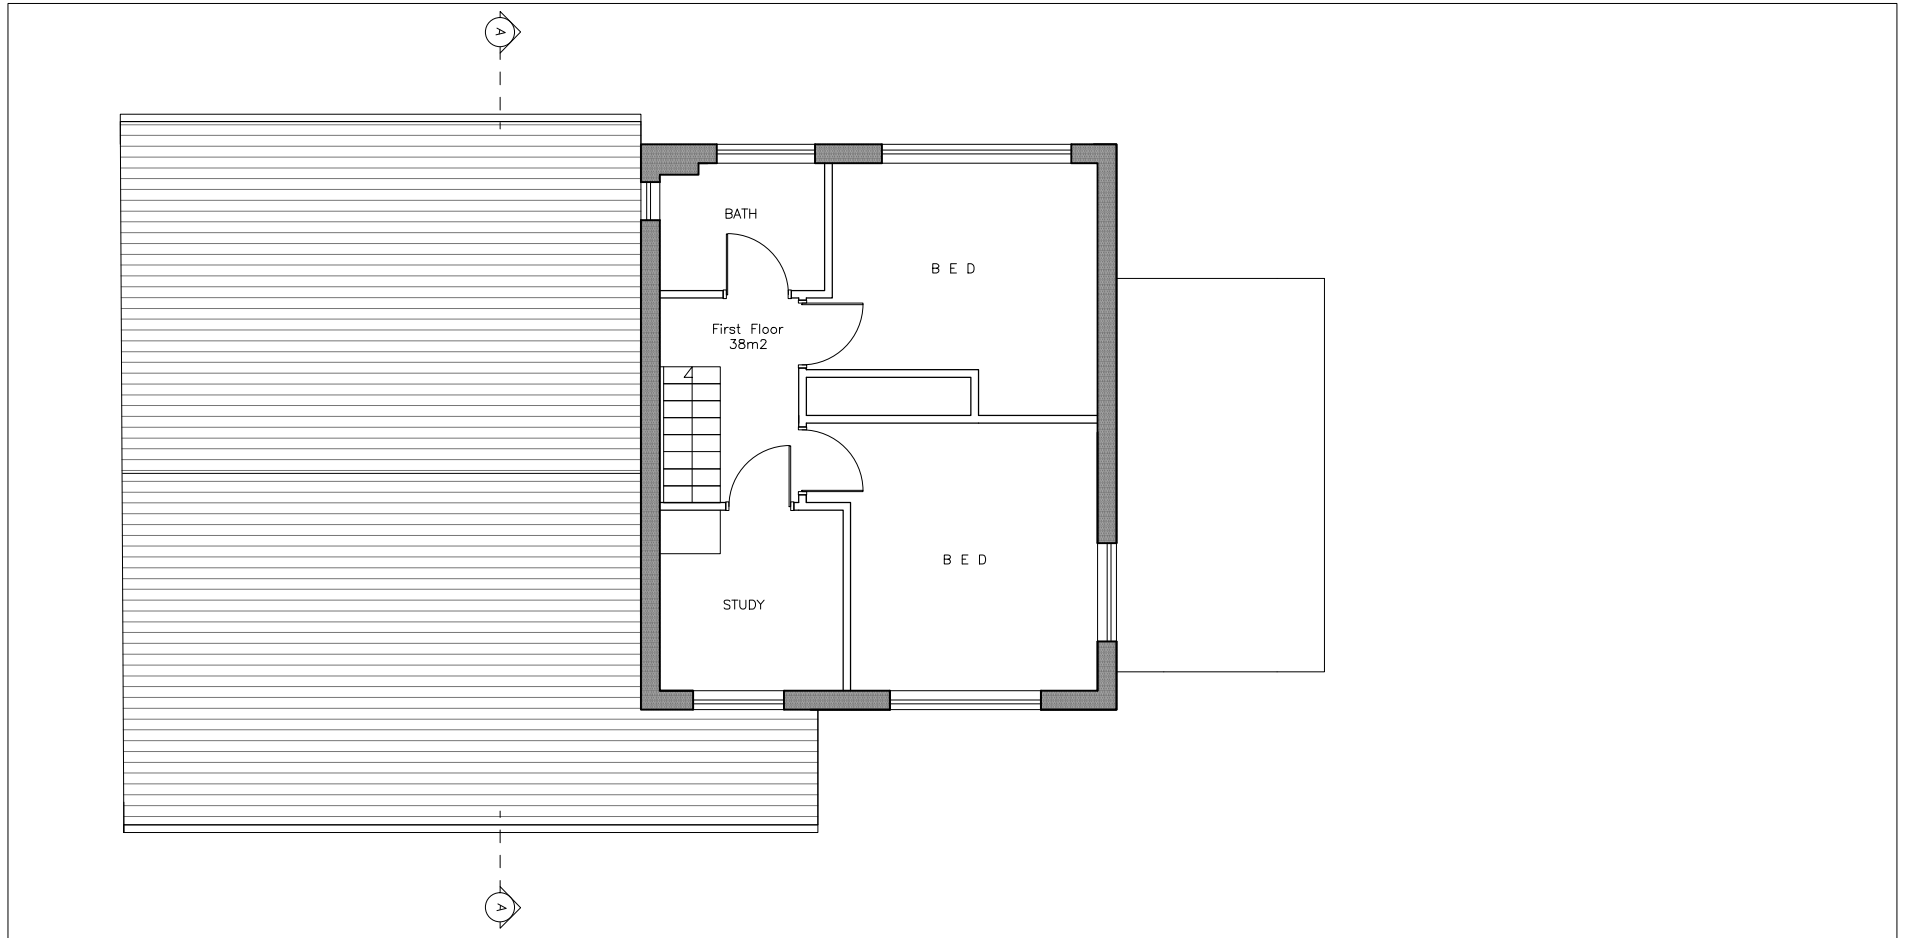

FIRST FLOOR PLAN

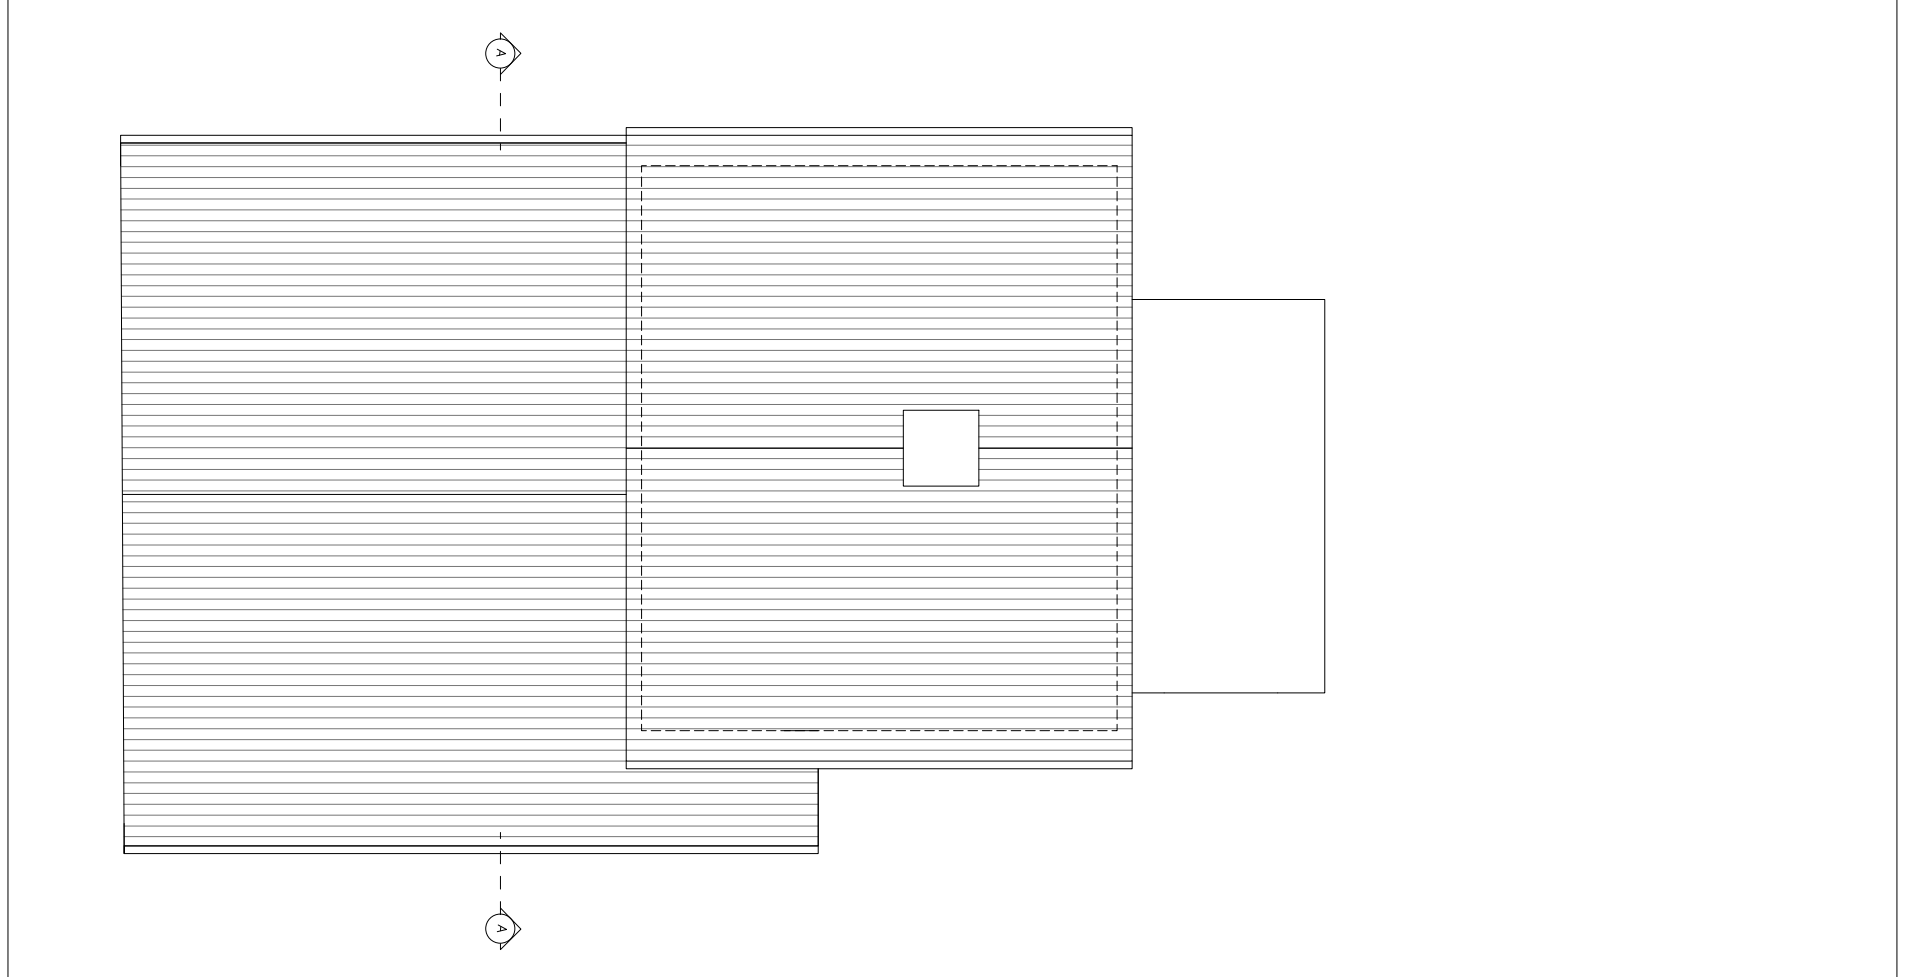

ROOF PLAN

