



DRAWING STATUS
PLANNING

DISCLAIMER
Drawing to be read in conjunction with all the relevant information.
All written dimensions to be checked on site before work commences. Discrepancies, where identified, must be reported to the architect immediately.
This drawing is the property of LIFE-CD DESIGN and must not be reproduced or disclosed to any unauthorised person either wholly or in part without written consent.



NOTES / KEYS

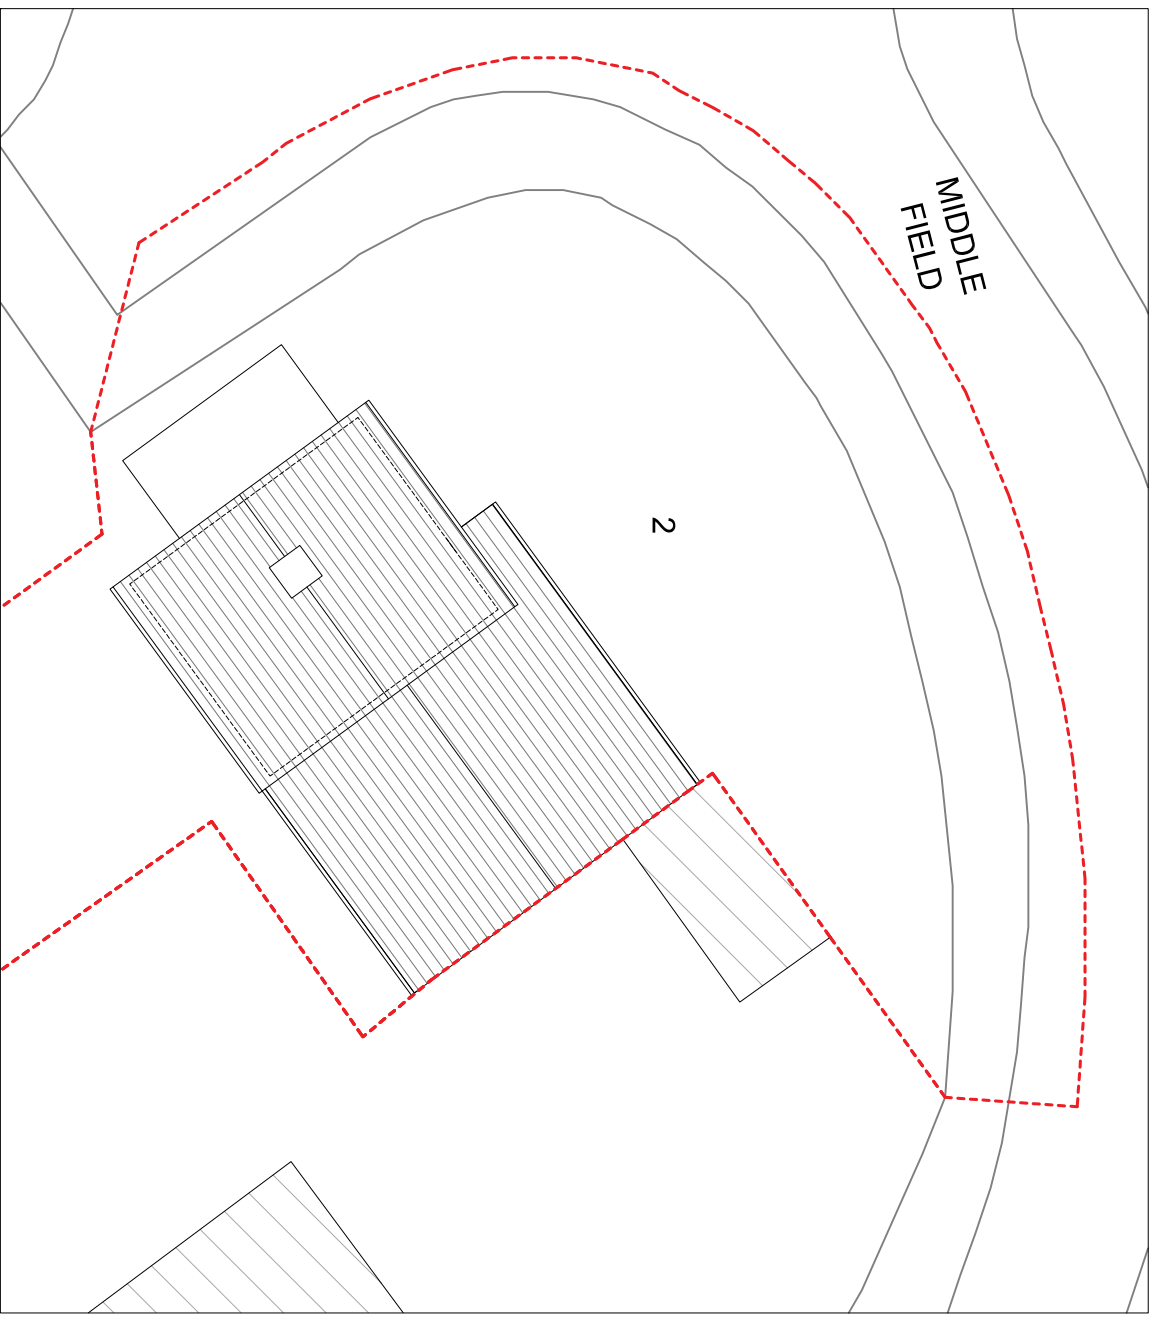


EXISTING SITE PAN

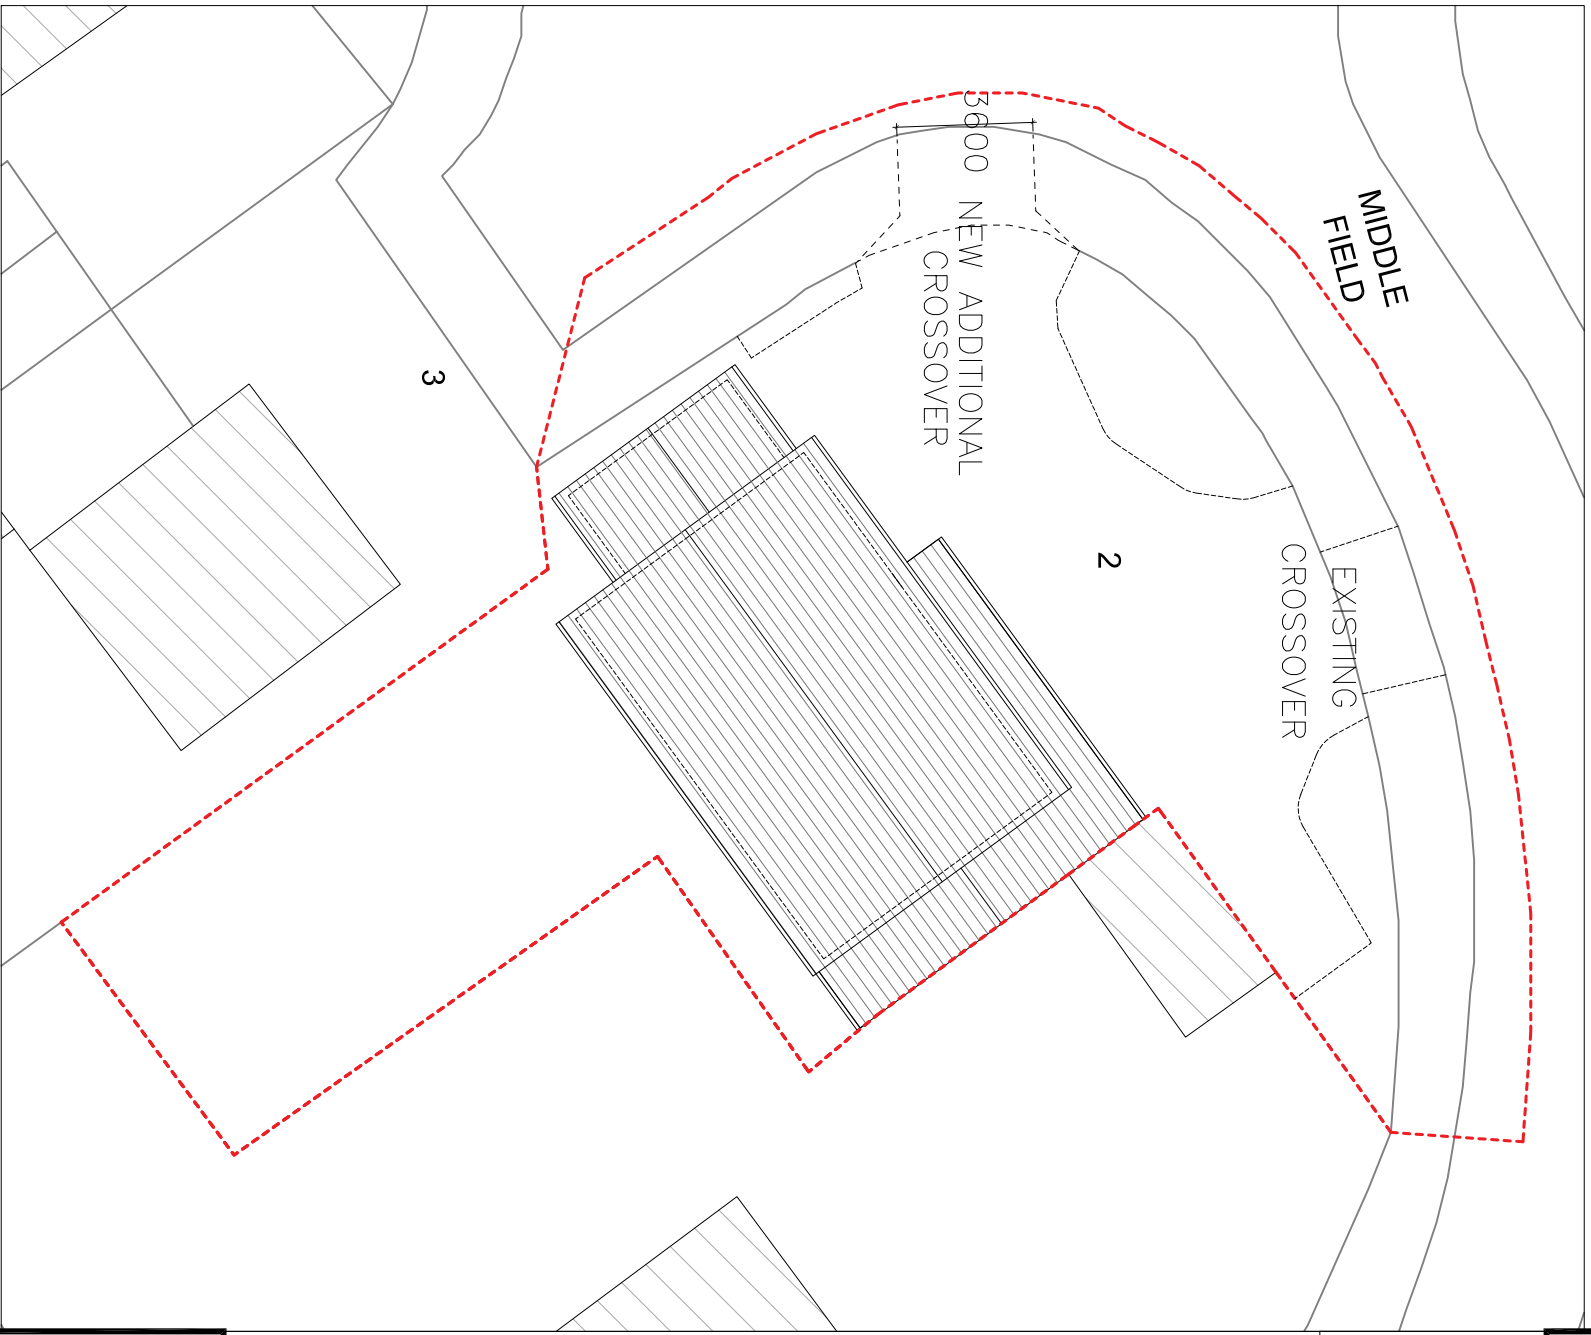

PROPOSED SITE PAN

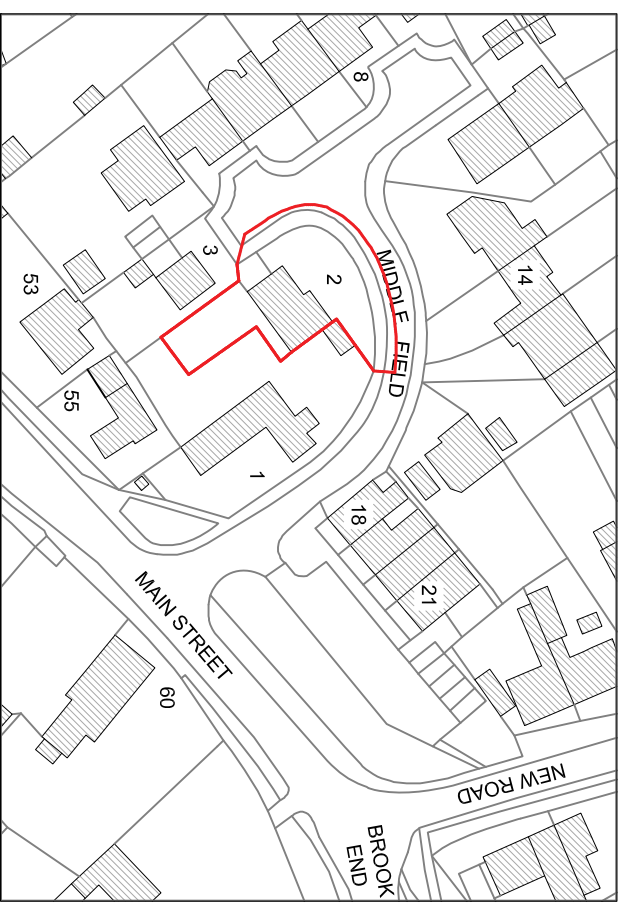 

LOCATION PLAN

 

REV.	DATE	DESCRIPTION
01	00/00/0000	Issued for/for

LIFE DESIGN

W life-design.com
 E carle@life-design.com
 T +44 (0) 20 707 5898
 M +44 (0) 7766 745 415

CLIENT -

PROJECT
2 Middle Field HP22 SRH

SCALE
1:200 & 1:1250@A3

DATE
22/02/2024

DRAWN BY
GGG

CHECKED BY

DRAWING TITLE
LOCATION PLAN & EXISTING & PROPOSED SITE PLANS

DRAWING NO.
PL001

PROJECT NO.
22066

REV.
-