


Notes

Do not scale from this drawing. If in need of further detail, refer back to the Technical Department.




FRONT ELEVATION

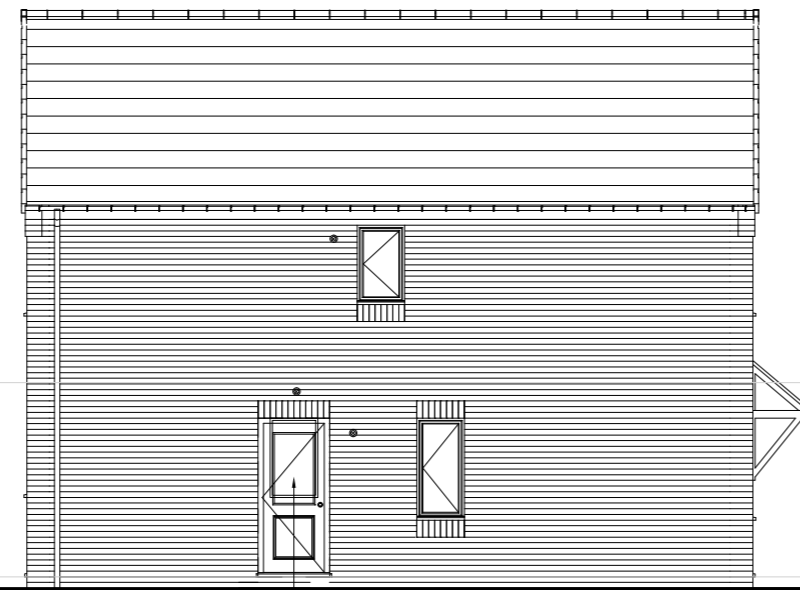


SIDE ELEVATION


Window on exposed corner plots

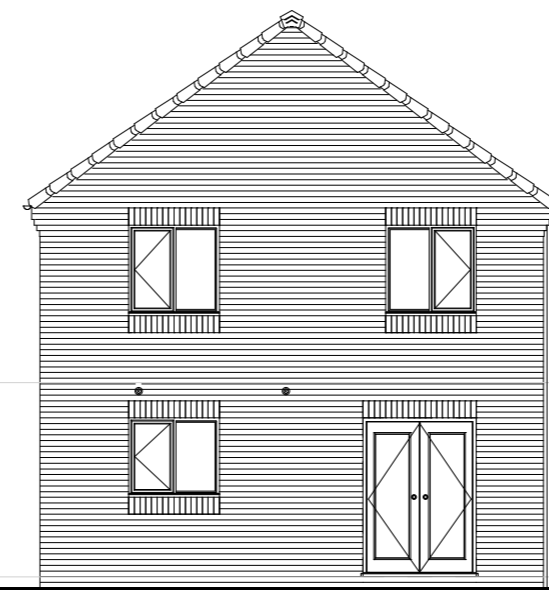


REAR ELEVATION

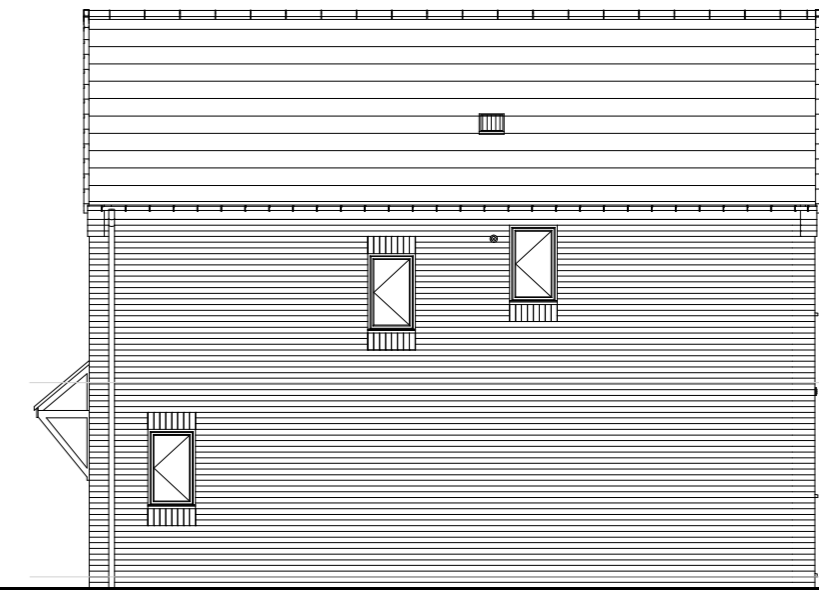

SIDE ELEVATION

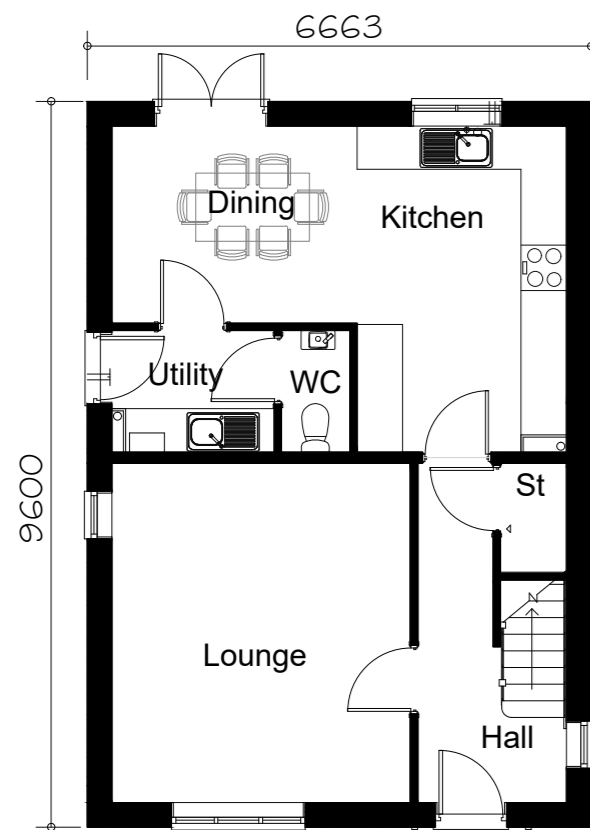

GROUND FLOOR PLAN

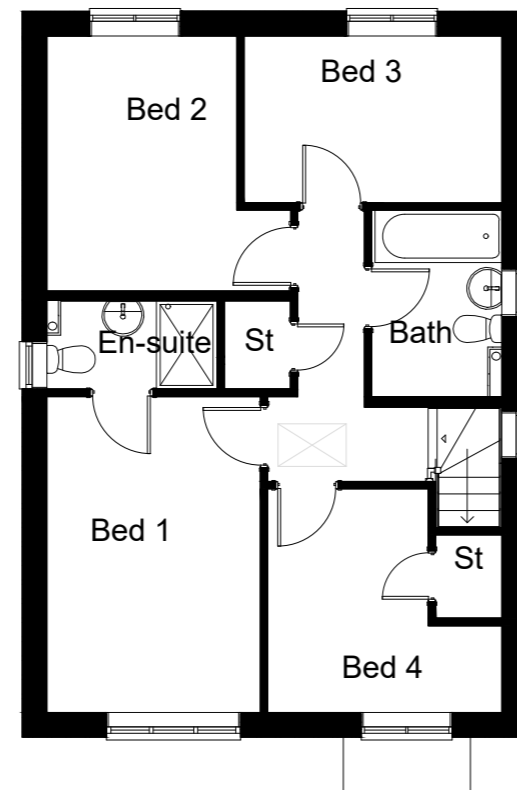

FIRST FLOOR PLAN

FLOOR AREA
107.40m², 1156ft²



C03	FF windows moved down 1 brick course	06.09.23
C02	Half landing replaced with a kitewinder stair, stair window moved, bathroom wall extended.	07.11.22
C01	Issued for construction	27.05.21
P01	Initial issue	22.04.21
Rev.	Comments	Date

gleeson

Gleeson Homes (Head Office)
Unit 5, Europa Court | Sheffield Business Park | Sheffield |
South Yorkshire | S9 1XE

01142 612900

www.gleesonhomes.co.uk

Project:
**450 House Type
Urban**

Title:
Planning Drawing

Scale: 1:100 @ A2	Date: 22.04.21	Drawn: OS	Checked: GE
-----------------------------	--------------------------	---------------------	-----------------------

Drawing No: 21-450-U-0001	Revision: C03
-------------------------------------	-------------------------