


Notes


Do not scale from this drawing. If in need of further detail, refer back to the Technical Department.




FRONT ELEVATION

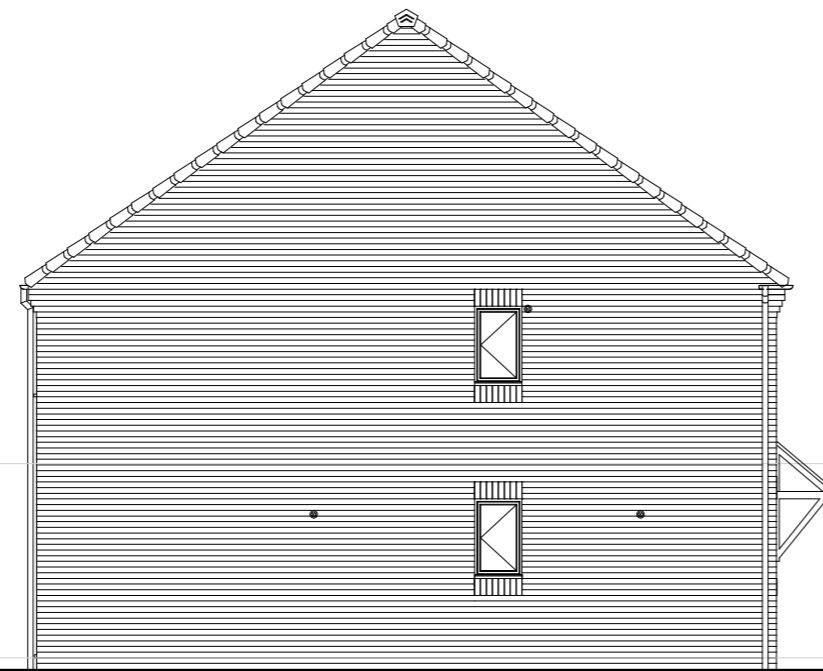


SIDE ELEVATION

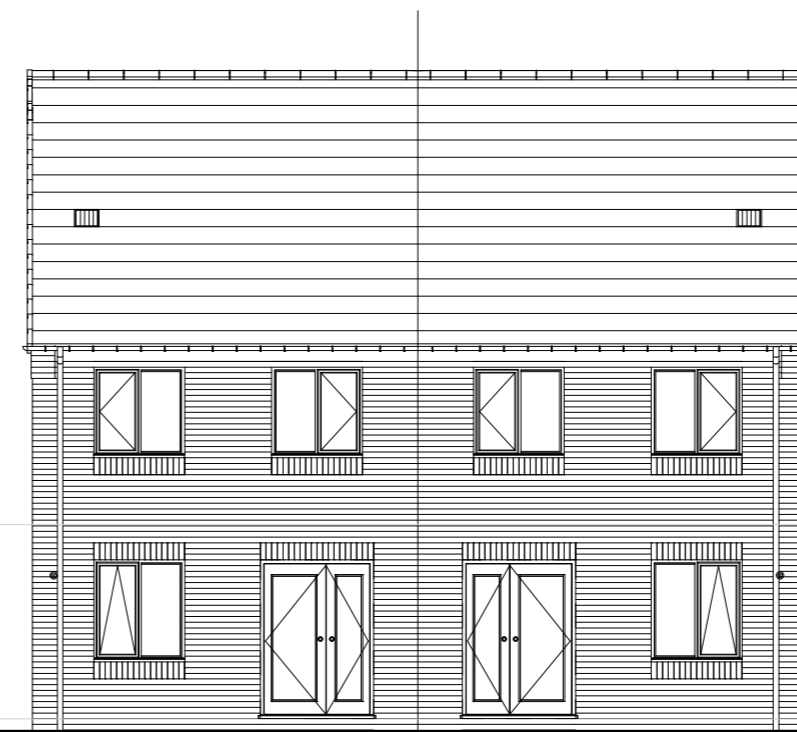

REAR ELEVATION

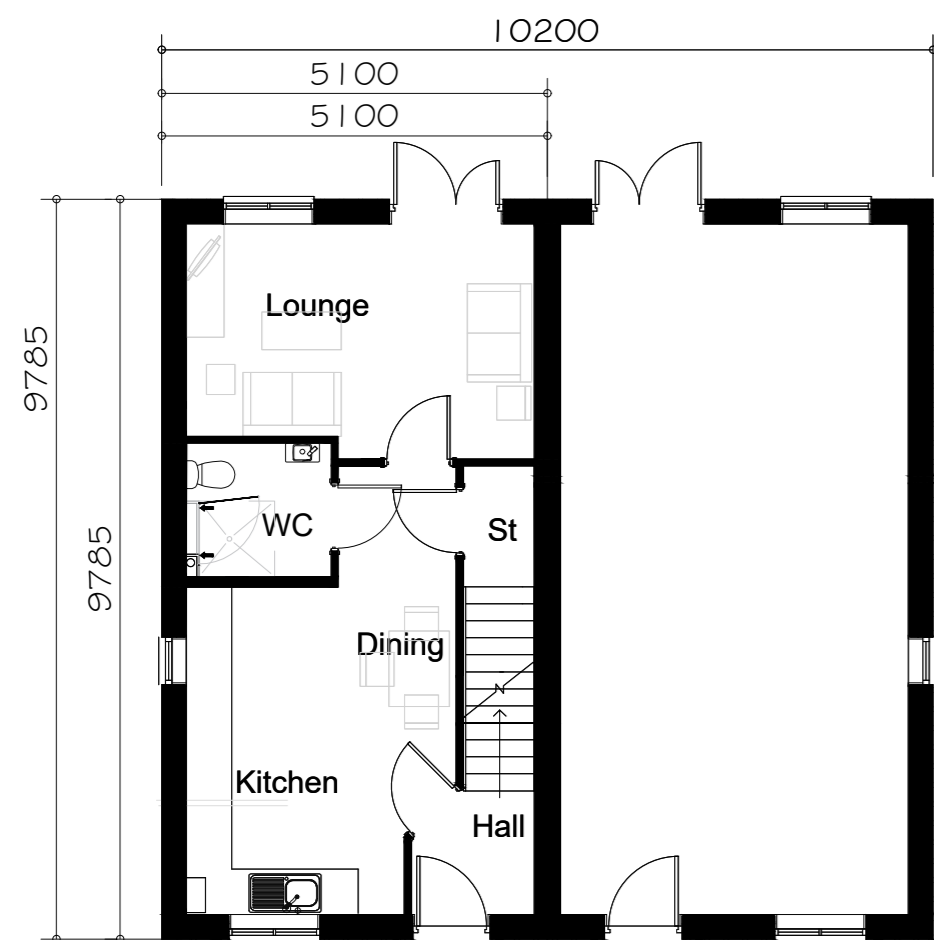

GROUND FLOOR PLAN

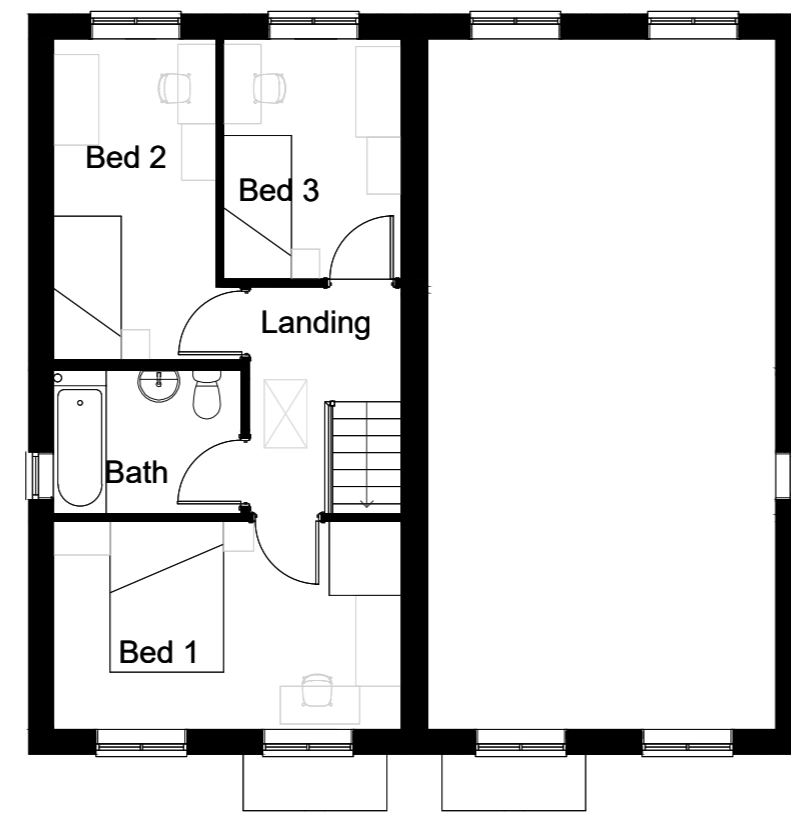

FIRST FLOOR PLAN



SIDE ELEVATION

FLOOR AREA
84.04m², 904ft²



Rev.	Comments	Date
C05	FF windows moved down 1 brick course	06.09.23
C04	Front and rear elevation ridge line corrected, WN1 changed to flying mullion	21.06.23
C03	Lounge window changed	13.06.22
C02	GF layout updated	31.05.22
C01	Issued for construction	27.05.21
P01	Initial issue	22.04.21

gleeson

Gleeson Homes (Head Office)
Unit 5, Europa Court | Sheffield Business Park | Sheffield |
South Yorkshire | S9 1XE

01142 612900

www.gleesonhomes.co.uk

Project:
**350 House Type
Urban**

Title:
Planning Drawing

Scale: 1:100 @ A2	Date: 22.04.21	Drawn: OS	Checked: GE
-----------------------------	--------------------------	---------------------	-----------------------

Drawing No: 21-350-U-0001	Revision: C05
-------------------------------------	-------------------------