


**NOTES**  
 Do not scale from this drawing. Only figured dimensions are to be taken from this drawing.  
 Contractor must verify all dimensions on site before commencing any work or shop drawings.  
 Report any discrepancies to the Ingreen Architectural Solutions Ltd before commencing work.  
 Work within the CDM 2015 Regulations is not to start until a Health and Safety Plan has been produced.  
 This drawing is copyright and must not be reproduced without consent of Ingreen Architectural Solutions Ltd  
 This drawing originates from the CAD file:  
 C:\Users\foxya\Desktop\Backup\A240201 6 Beechside Staindrop\6 Beechside Staindrop.dwg

REVISIONS	Rev	Description	Drawn	Date	STATUS

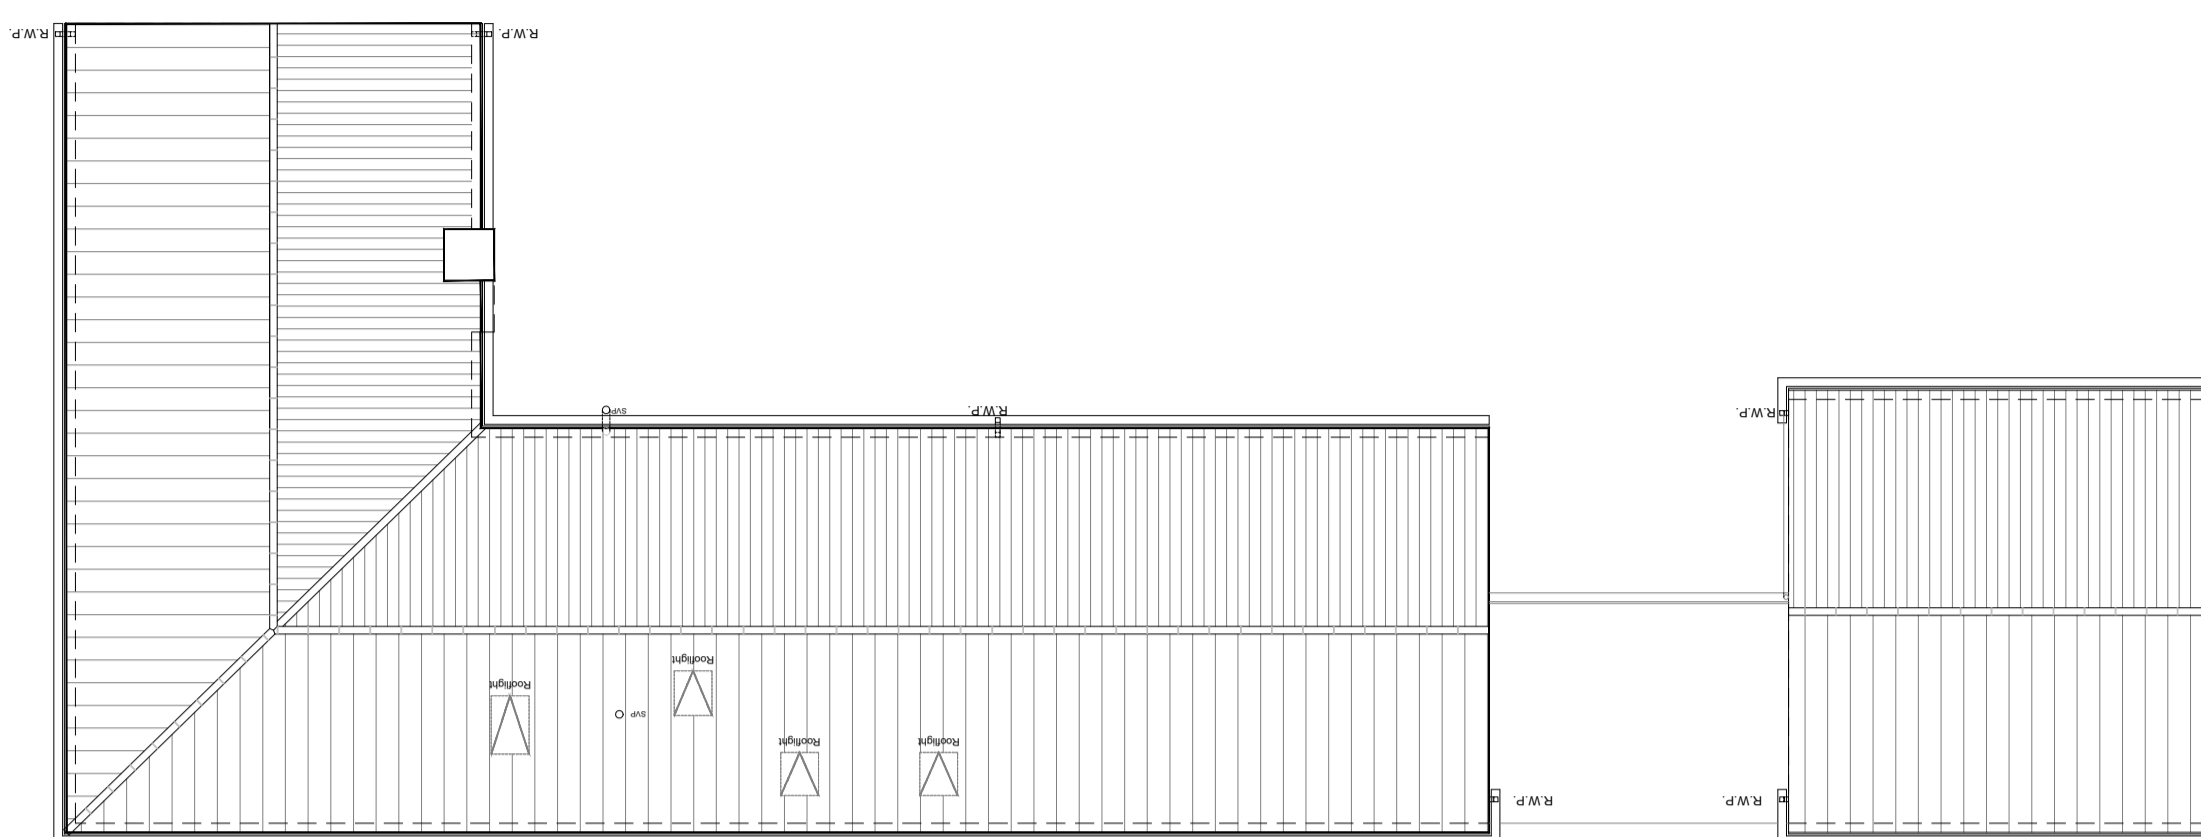


**Existing Roof Plan**

Scale 1:100


**SCALE BAR 1:100**




EXISTING FRONT ELEVATION.  
(NORTH)

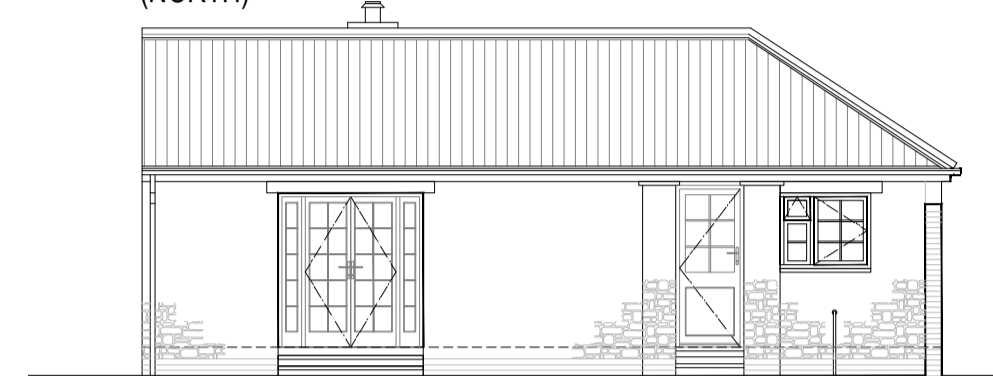


EXISTING SIDE ELEVATION.  
(EAST)

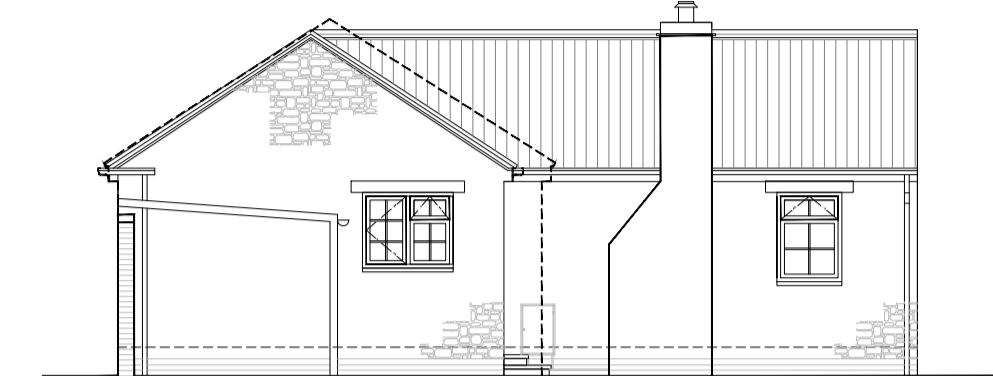

EXISTING SIDE ELEVATION.  
(WEST)  
Outline of Garage shown dashed.

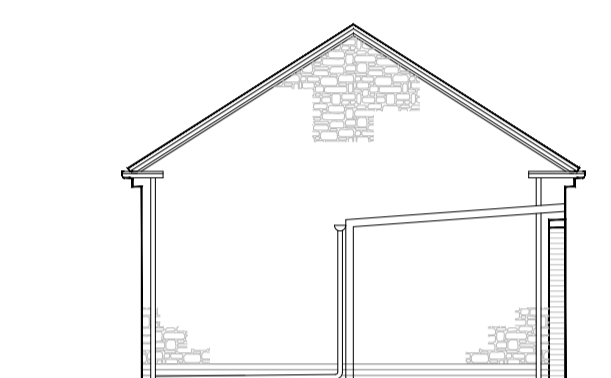

GARAGE EXISTING SIDE ELEVATION.  
(EAST)

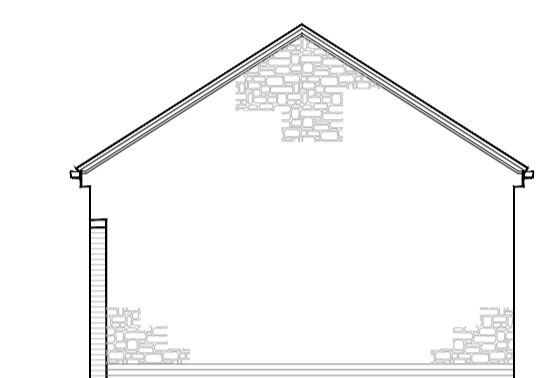


GARAGE EXISTING SIDE ELEVATION.  
(WEST)

**SCALE BAR 1:100**



**Location Plan - Scale 1:1250**


**SCALE BAR 1:1250**

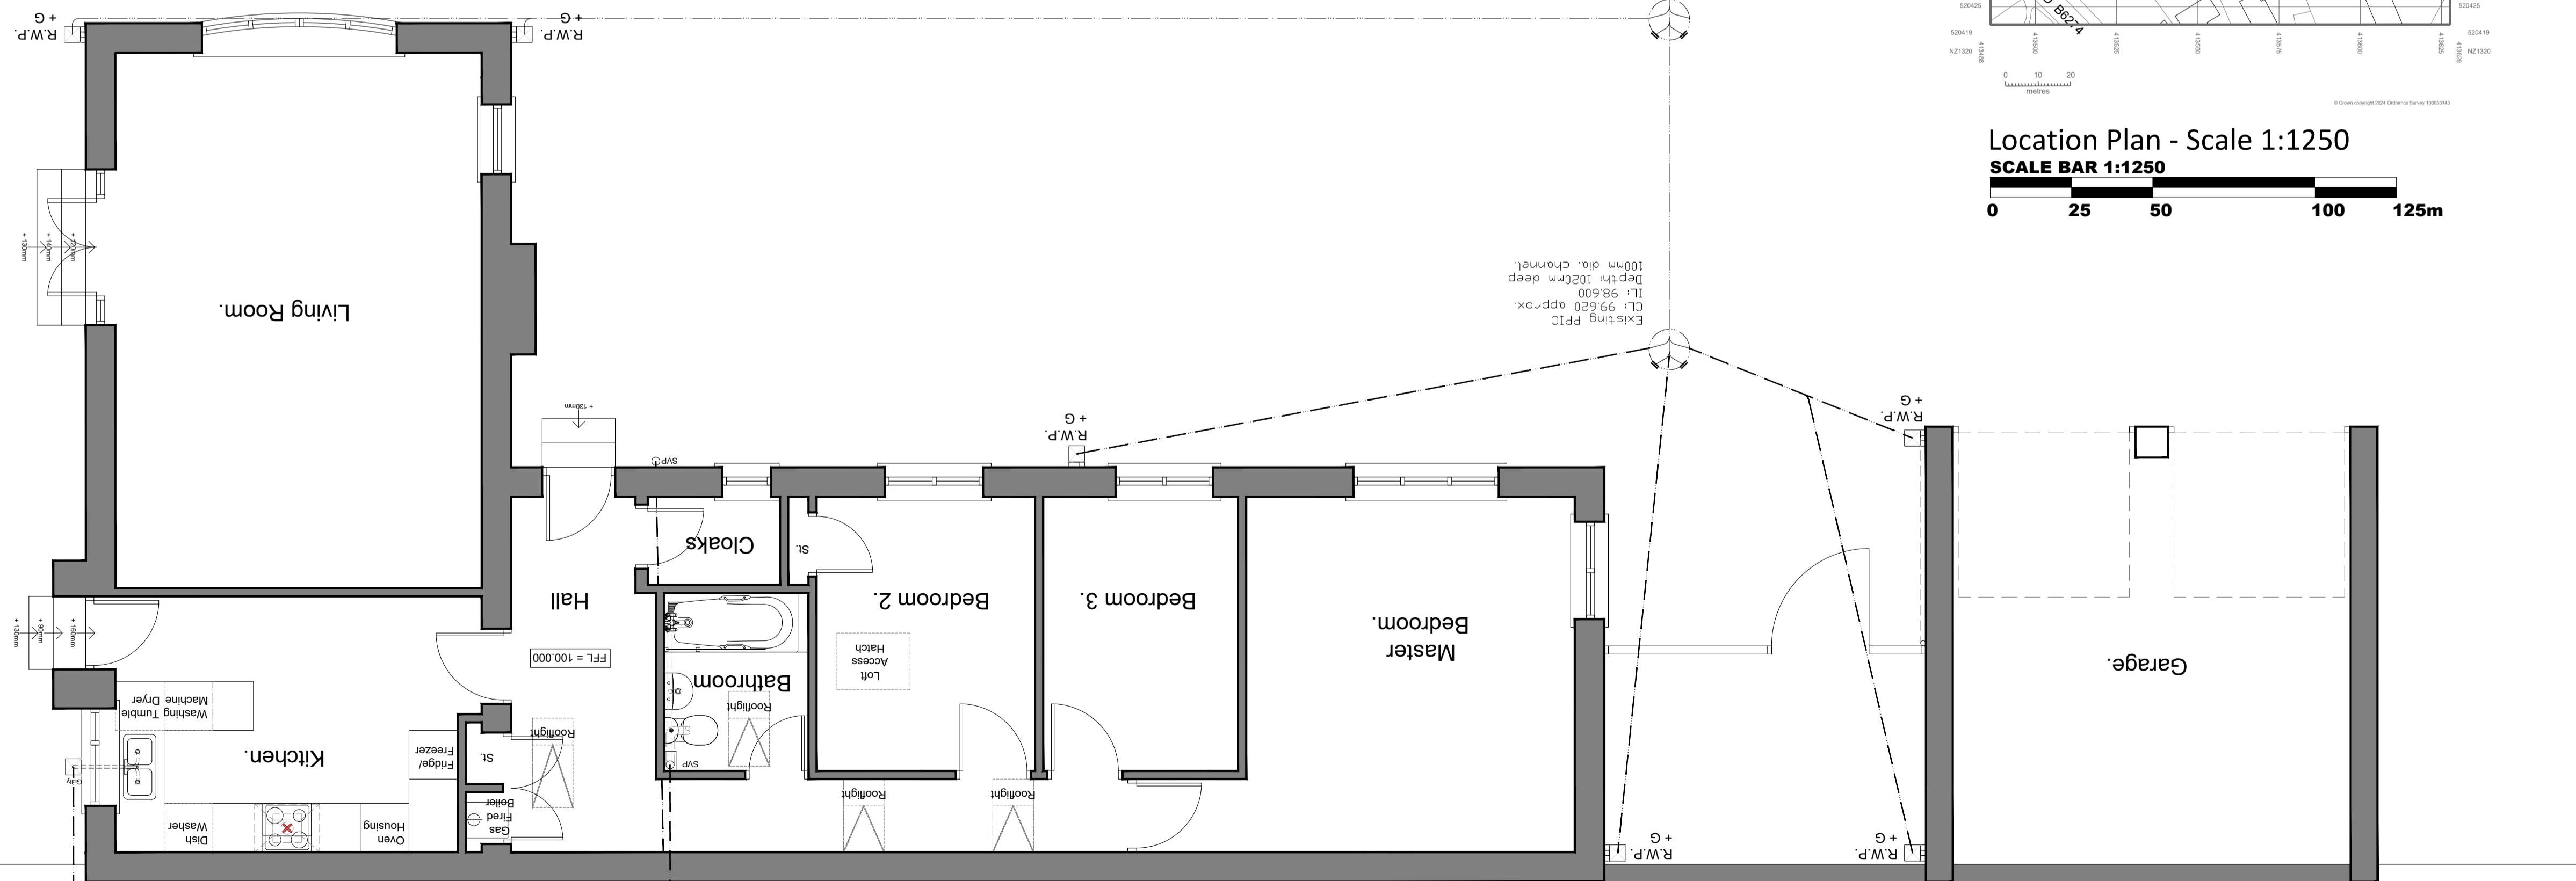

**Ground Floor Plan**

Scale 1:50

**SCALE BAR 1:50**

 

PROJECT  
**Single Storey Extension to  
 6 Beechside, Staindrop  
 for Miss H. Beadle**

DRAWING TITLE  
**Existing Floor Plan, Roof Plan,  
 Elevations & Site Location Plan**

**Ingreen** Architectural Solutions Ltd  
 The Manor House,  
 West End, Sedgfield  
 Co. Durham TS21 2BW  
 Company No. 07675376  
 VAT Reg 117 8553 01  
 Tel: 01740 669163  
 Mob: 07813883678

Drawn By  
 JF  
 Date Drawn  
 Feb 2024  
 Scale @ A1  
 1:50/1:100/1:500

Drawing No.  
**A240201 - P01**