
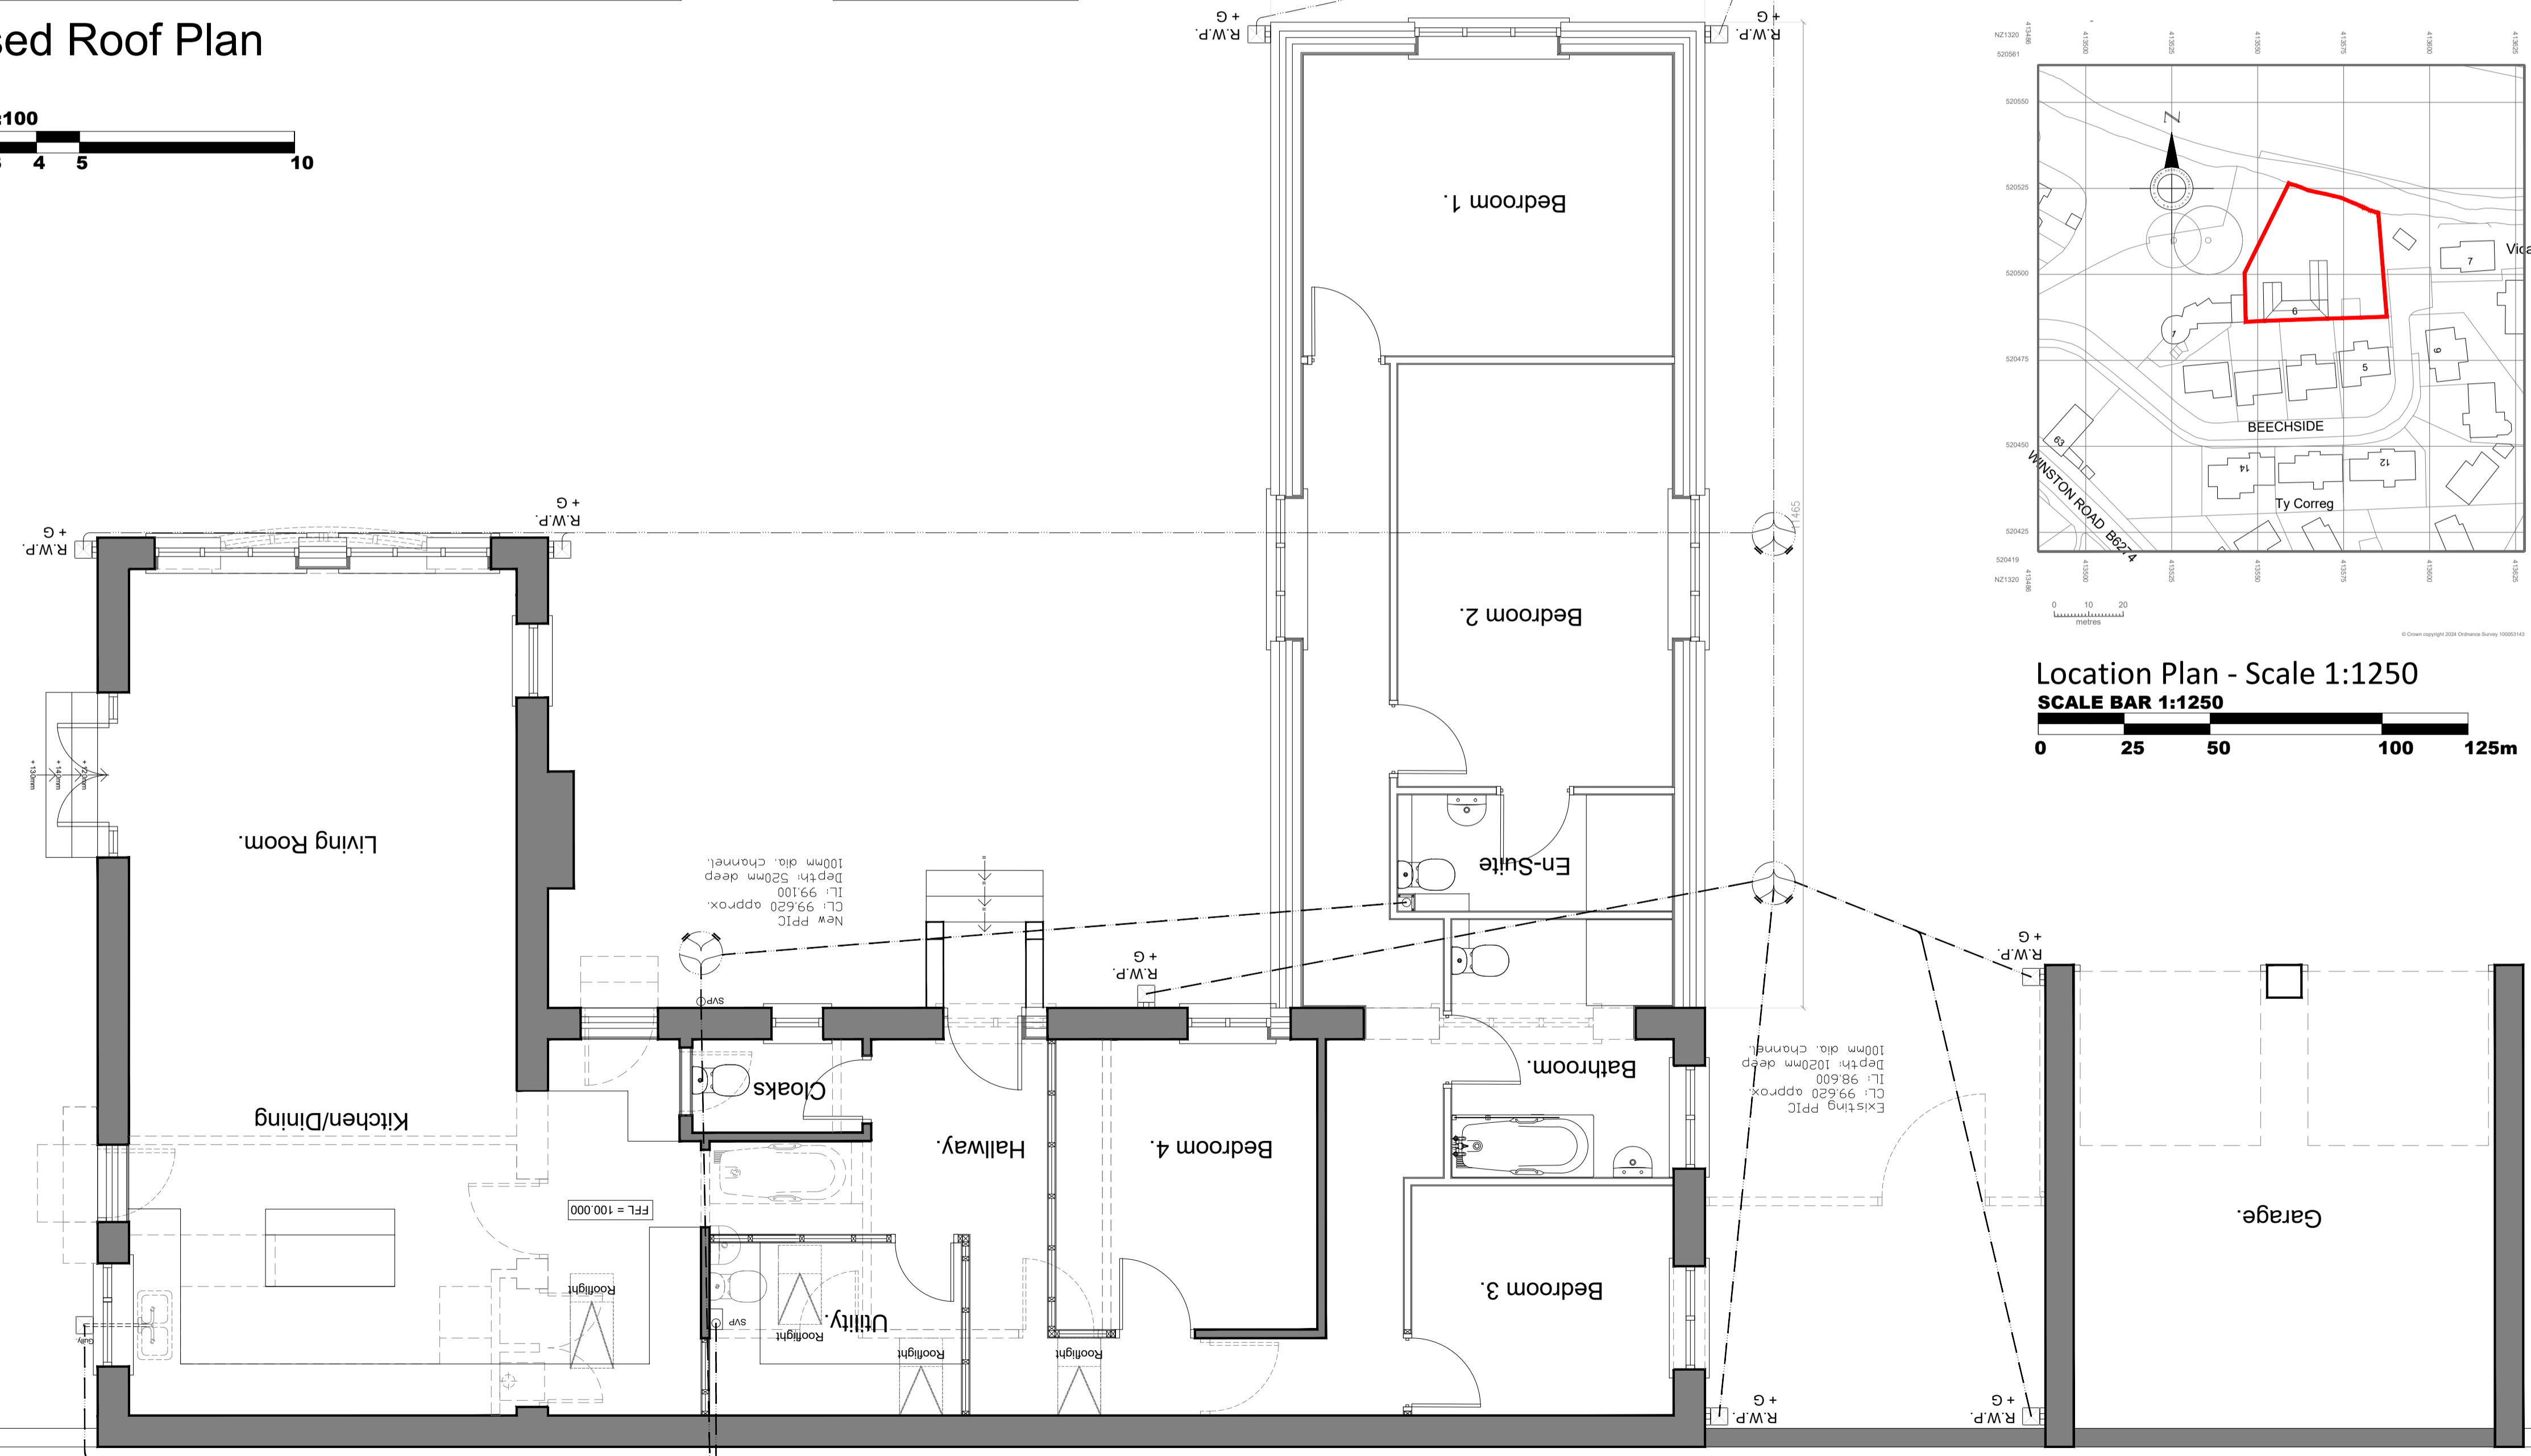


Proposed Roof Plan

Scale 1:100

SCALE BAR 1:100

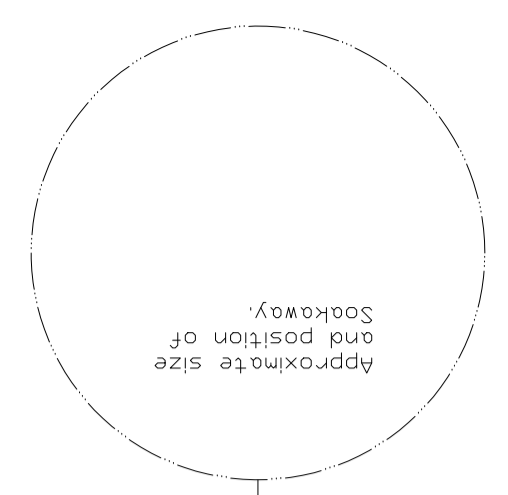

Ground Floor Plan

Scale 1:50

SCALE BAR 1:50



Location Plan - Scale 1:1250

SCALE BAR 1:1250



NOTES
 Do not scale from this drawing. Only figured dimensions are to be taken from this drawing.
 Contractor must verify all dimensions on site before commencing any work or shop drawings.
 Report any discrepancies to the Ingreen Architectural Solutions Ltd before commencing work.
 Work within the CDM 2015 Regulations is not to start until a Health and Safety Plan has been produced.
 This drawing is copyright and must not be reproduced without consent of Ingreen Architectural Solutions Ltd.
 This drawing originates from the CAD file:
 C:\Users\foxya\Desktop\Backup\A240201 6 Beechside Staindrop\6 Beechside Staindrop.dwg

REVISIONS

Rev	Description	Drawn	Date	STATUS

PROJECT
Single Storey Extension to 6 Beechside, Staindrop for Miss H. Beadle

DRAWING TITLE
Proposed Floor Plan, Roof Plan & Site Location Plan

Ingreen Architectural Solutions Ltd
 The Manor House, West End, Sedgfield, Co. Durham TS21 2BW
 Company No. 07675376
 VAT Reg 117 8553 01
 Tel: 01740 669163
 Mob: 07813883678

Drawn By: JF
 Date Drawn: Feb 2024
 Scale: @ A1
 1:50/1:100/1:500

email - ian@ingreenarchitectural.co.uk Web www.ingreenarchitectural.co.uk
 Drawing No. A240201 - P02