


Proposed Third Floor Plan
Scale 1:100

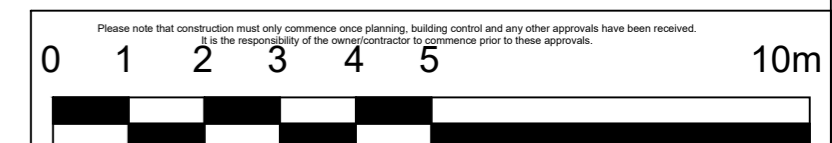

IMPORTANT GENERAL NOTE
The specification is to be read in conjunction with the plans/section details, and other associated structural details as may be provided.
All work is to be carried out to the local Authority Planning and Building Regulations Approval and the Codes of Practice and British Standards as necessary.
All dimensions, levels, sizes, positions and locations of particulars as indicated on drawings are to be verified by the appointed Contractor on site prior to engaging in works. Any discrepancies must be reported to the Architect/Surveyor/Engineer or responsible person immediately.
The Contractor is responsible for ensuring compliance with the CDM Regulations, and all applicable health & safety on site precautions.
The Client/Building Owner must obtain any necessary PARTY WALL AGREEMENTS, prior to engaging in the works on site.

PARTY WALL ACT 1996
OWNER/S MUST ENSURE ALL PARTY WALL AGREEMENTS ARE IN PLACE BEFORE ANY BUILDING WORKS ARE TO COMMENCE

Revision	Date	Description

Sheet Size	A2	Scale	1:100	B-12 Development Architectural consultancy 441-447, Ewell Road, SURBITON, Surrey, KT6 7ES	Proposed Third Floor Plan Drawing Number ER-AP9-109
Revision	B	Date	Dec-23		
Drawn By	---	Checked By	---		