




Existing Ground Floor Plan (1:100)

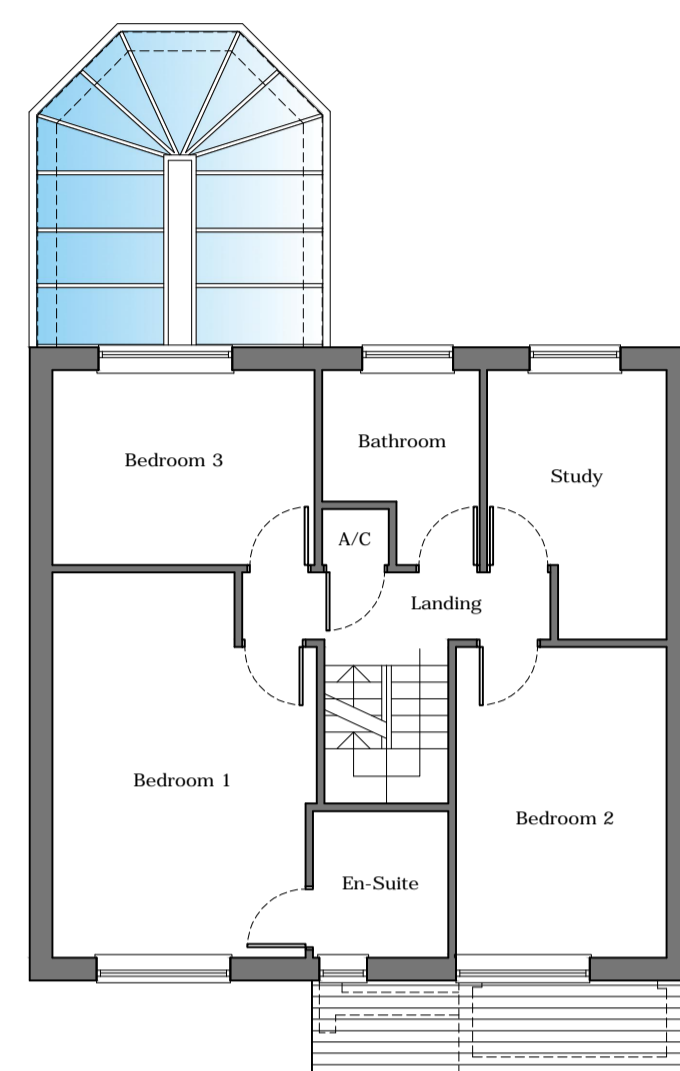


Existing First Floor Plan

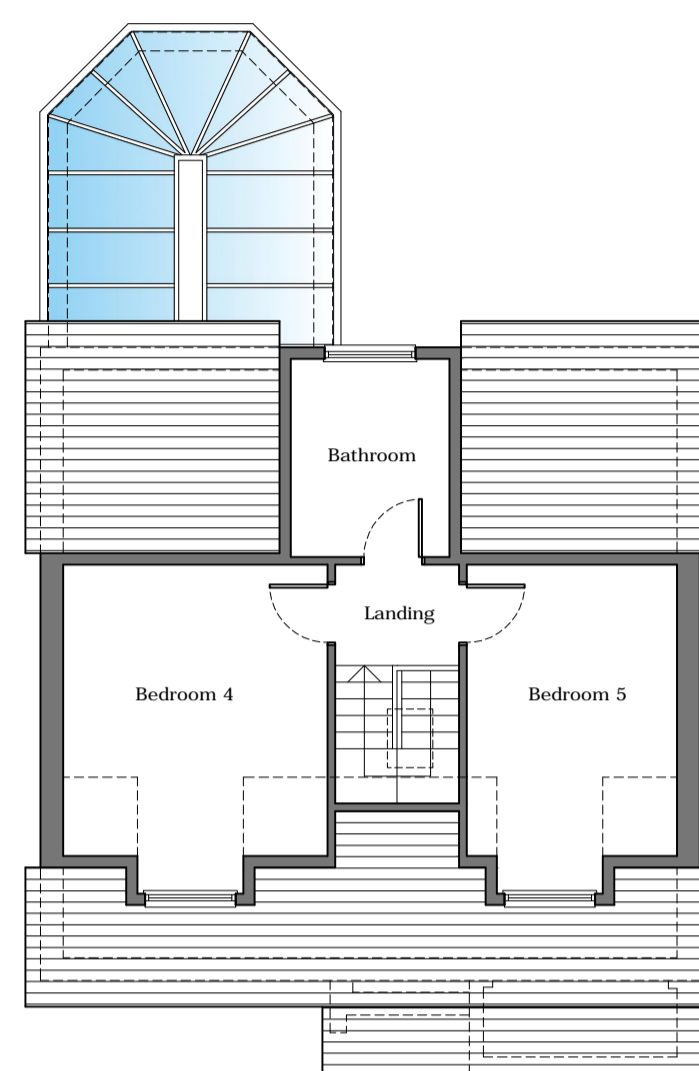


Existing Second Floor Plan

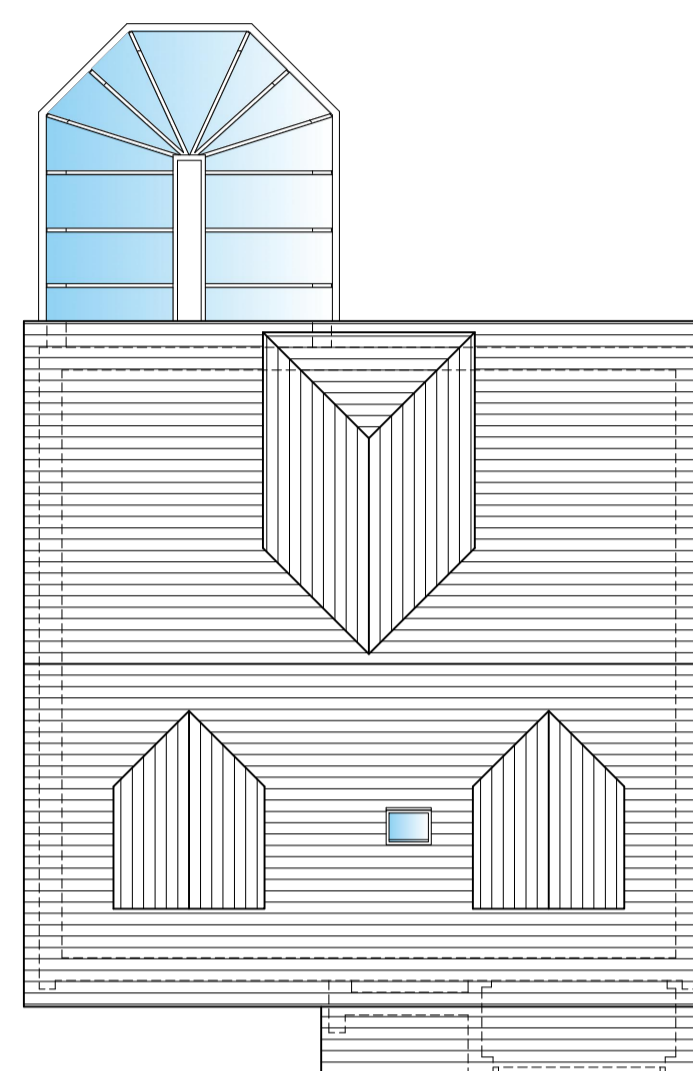


Existing Roof Plan

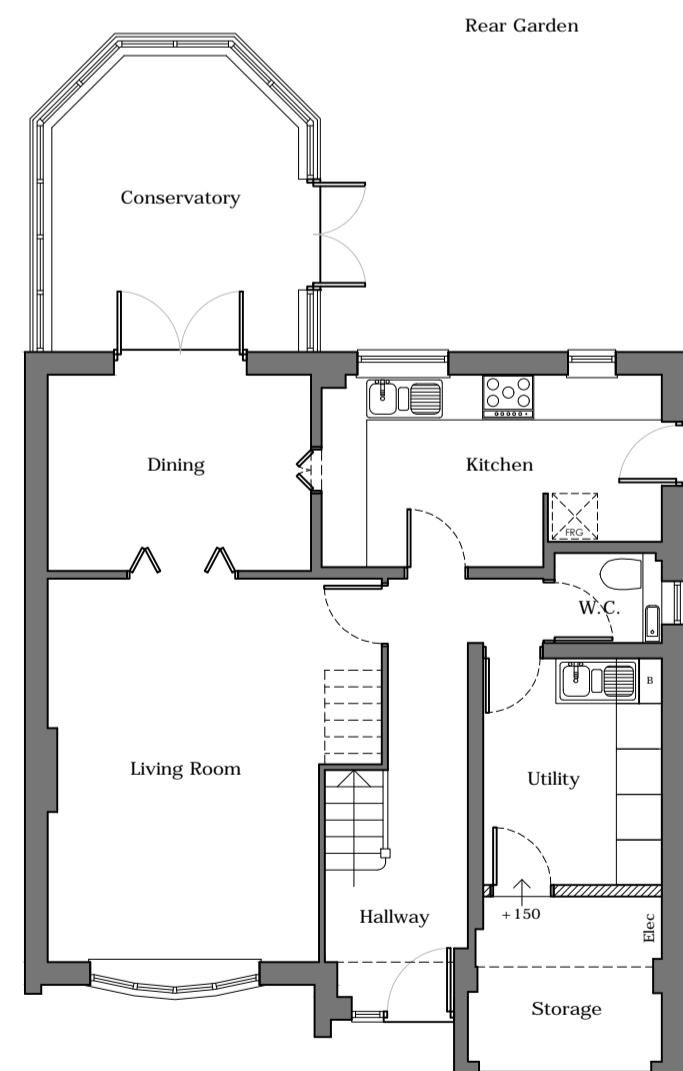


Proposed Ground Floor Plan (1:100)

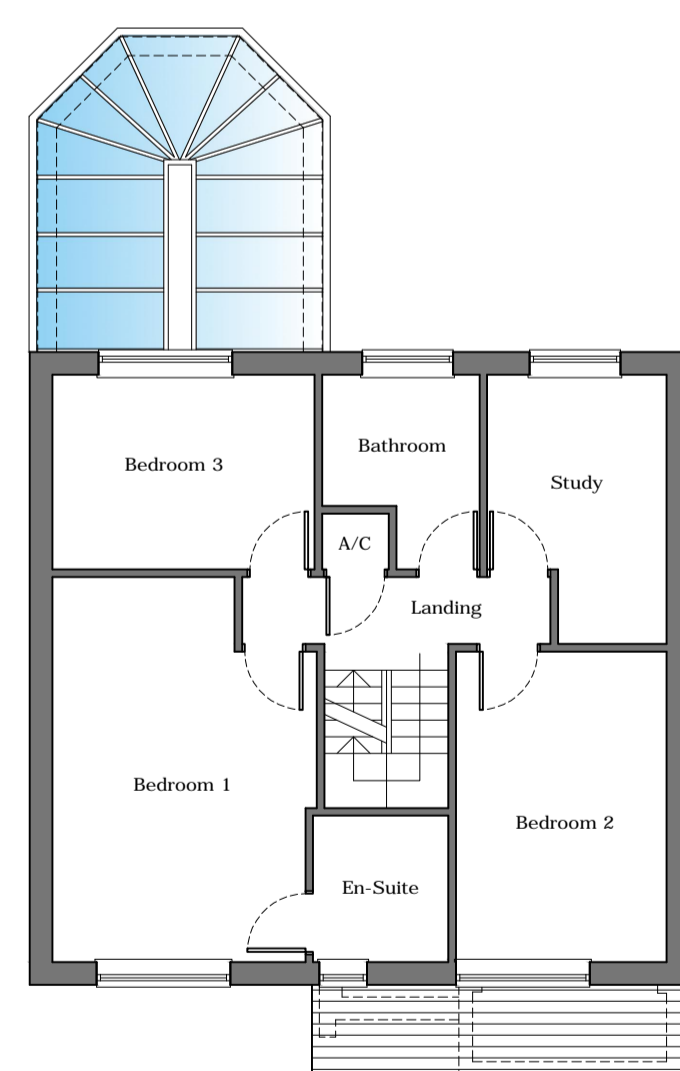


Proposed First Floor Plan

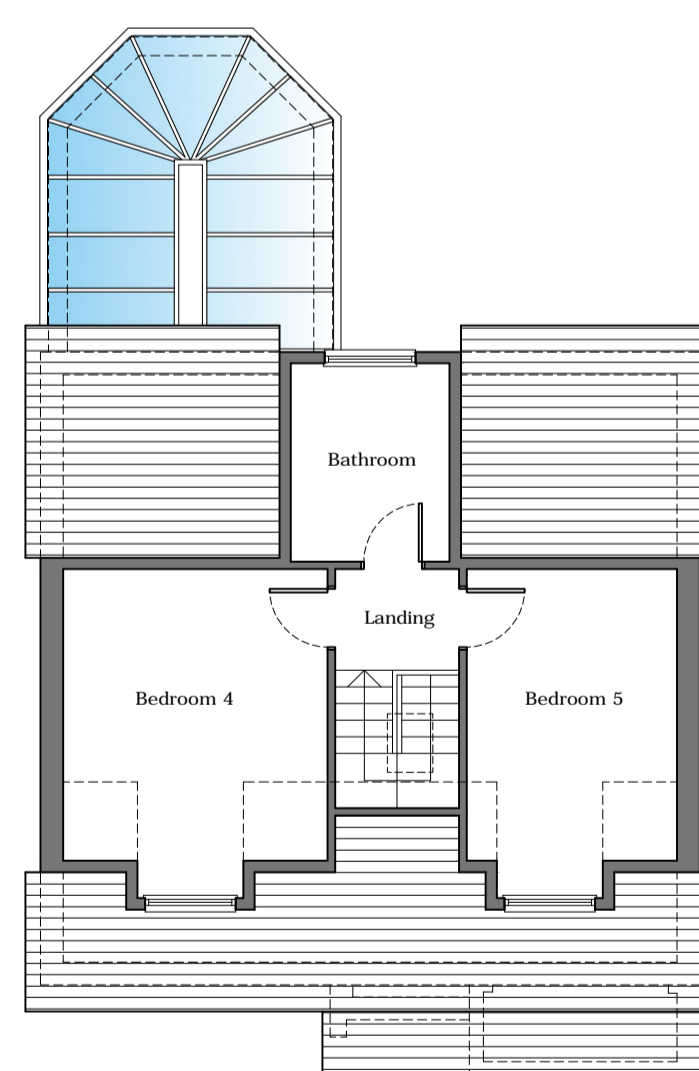

Proposed Second Floor Plan

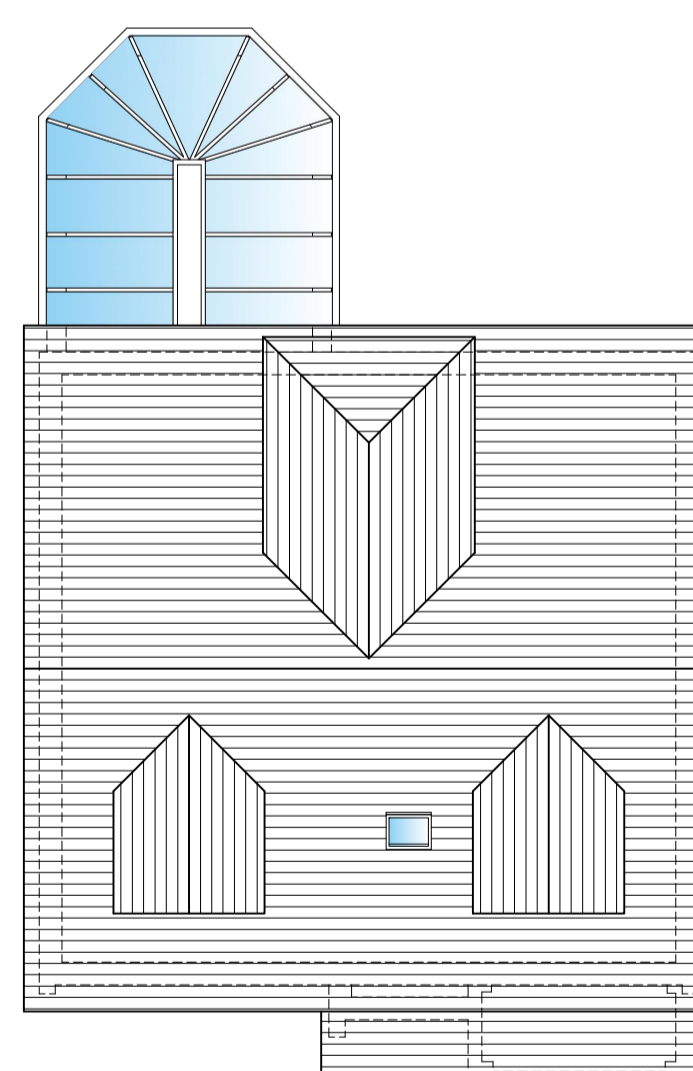

Proposed Roof Plan

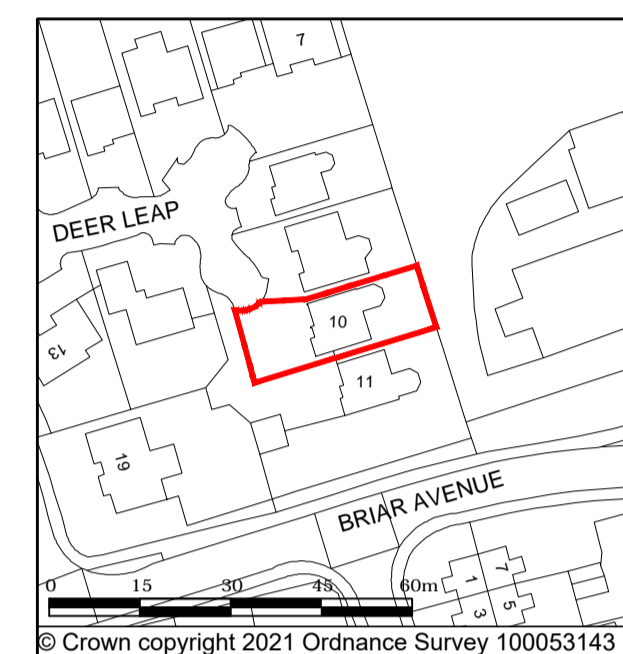


Location Plan (1:1250)

Scale Bar - 1:1250



Legend

- Extent of proposed development
- Plot boundary
- Existing wall
- Proposed wall

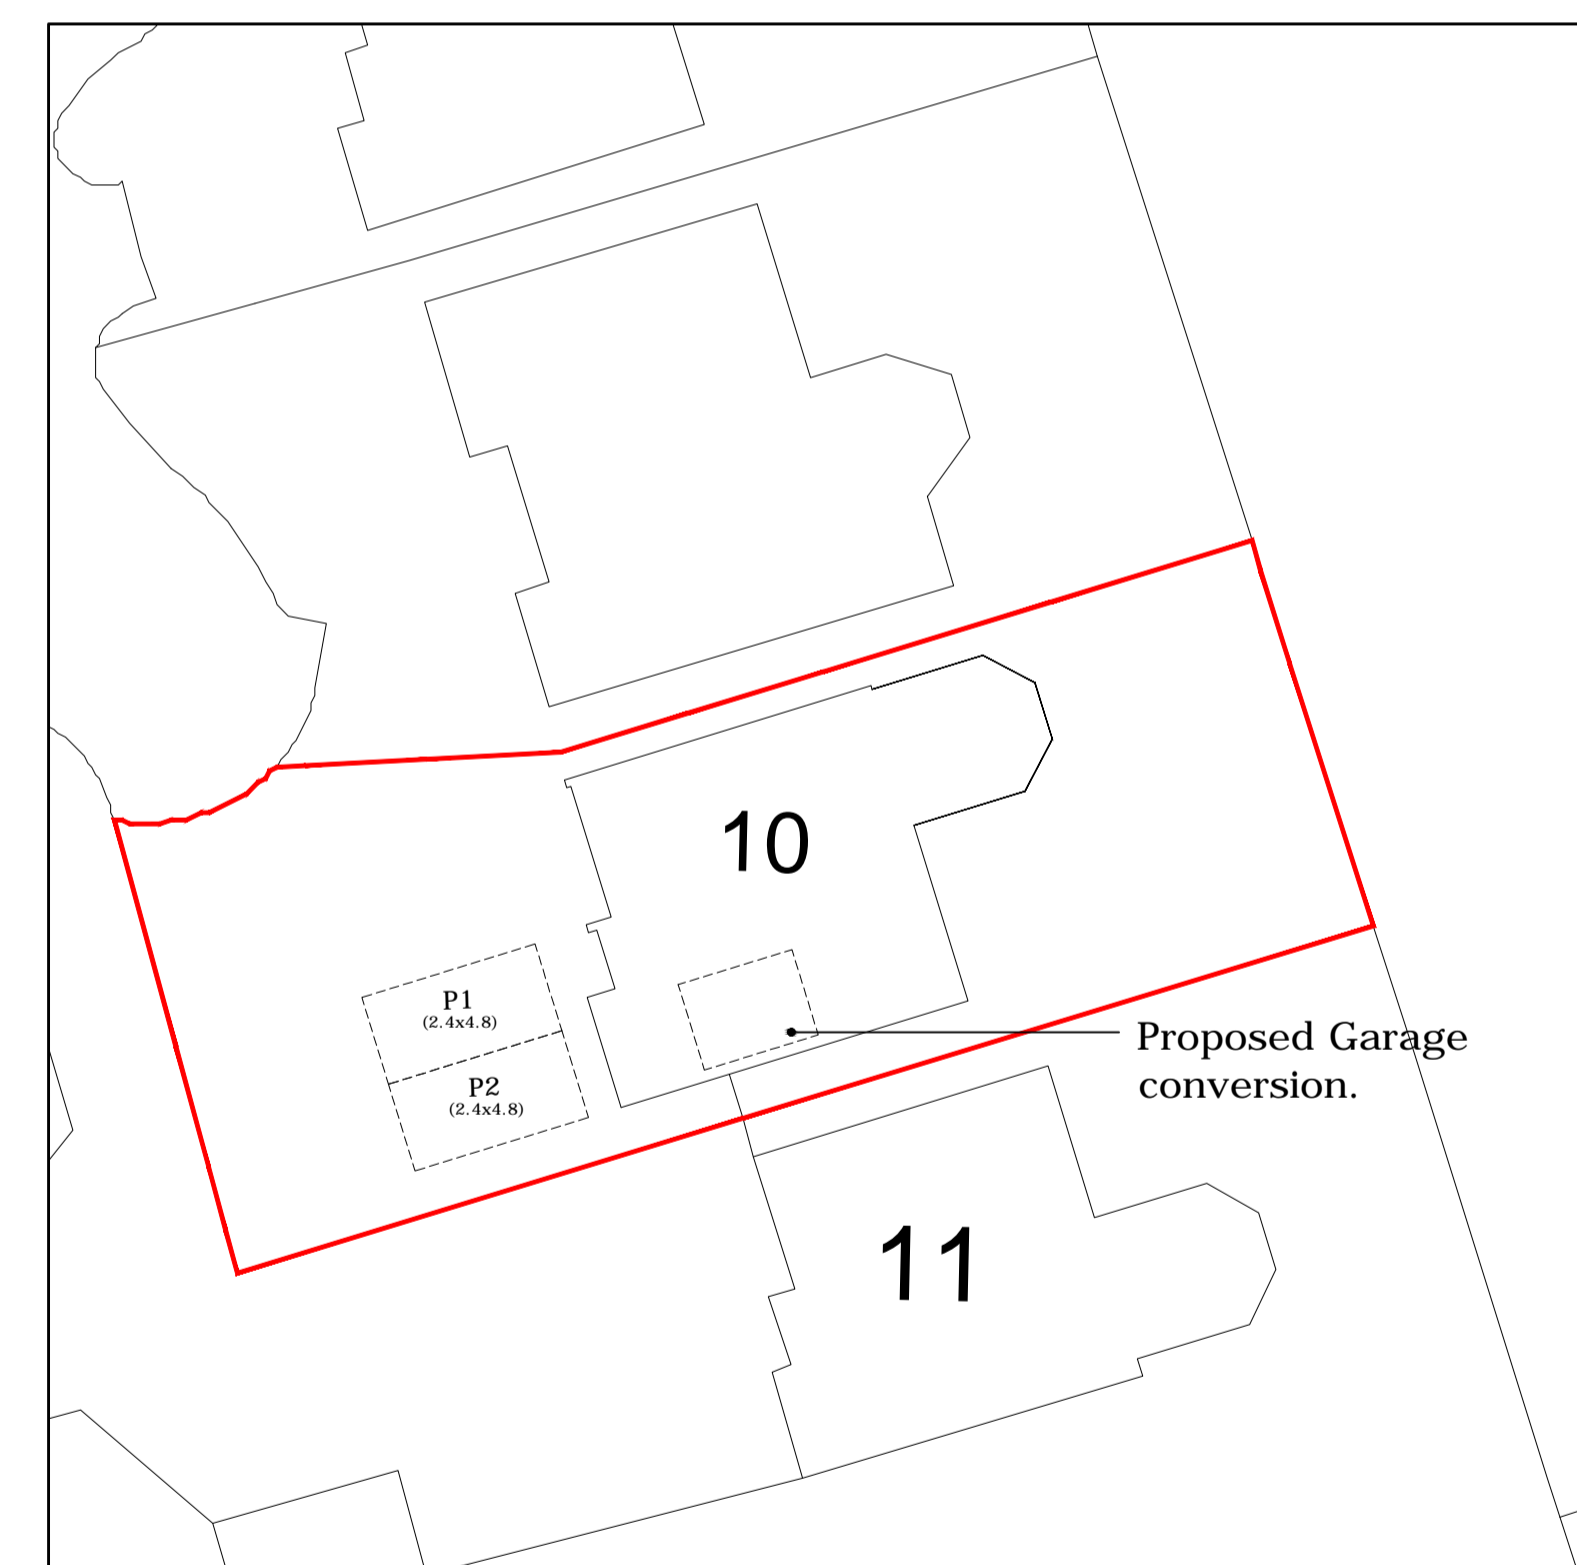

Block Plan (1:200)

0 2 4 6 8 10 Metres

Scale Bar - 1:200

10 Deer Leap
Lighwater
GU18 5PF

Existing and Proposed Plans,
Location and Block Plans

Varies @ A1

February 24

Drawn: MDT

001

