


Irchester Road

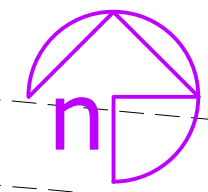

36  
Irchester  
Road

42  
Irchester  
Road


46  
Irchester  
Road

48  
Irchester  
Road


50  
Irchester  
Road

54  
Irchester  
Road

64  
Irchester  
Road

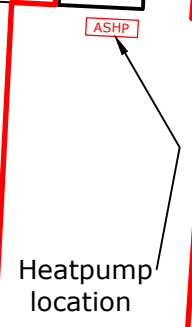

Backway

 

Rev:	Description:	By:	Date:
------	--------------	-----	-------

Accredited by:  
 NAPIT | MCS | RECC

Client/Project:  
 Steven Tolley  
 48, Irchester Road  
 Wollaston NN29 7RW

Project status:  
**PLANNING**  
 Drawing title:  
 Site plan as proposed

Scale: 1:200	Paper Size: A3	Drawn: D. Rodriguez	Checked:
Project ID: J-0C0ABBD	Drawing No: <b>03</b>	Revision: -	Date: 12.01.2024