




SIDE ELEVATION

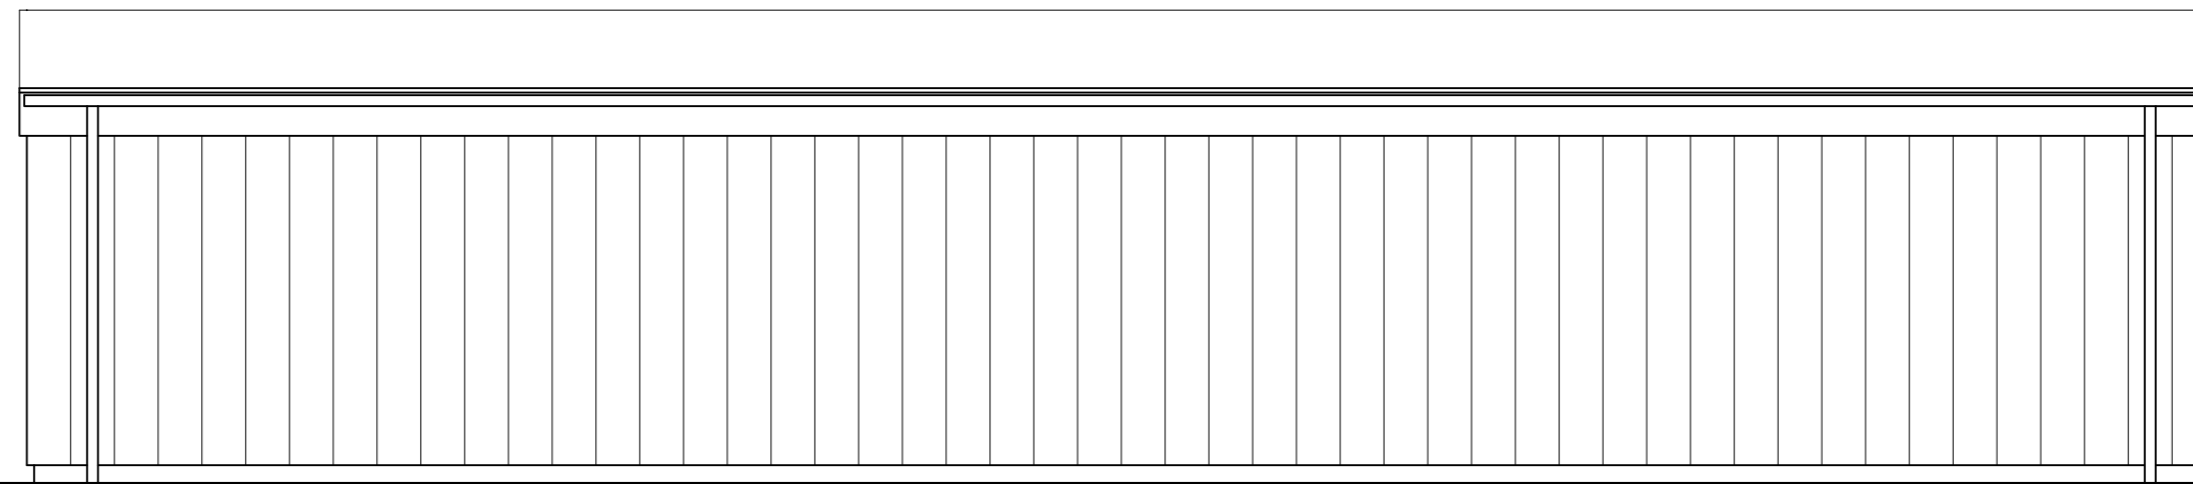


REAR ELEVATION

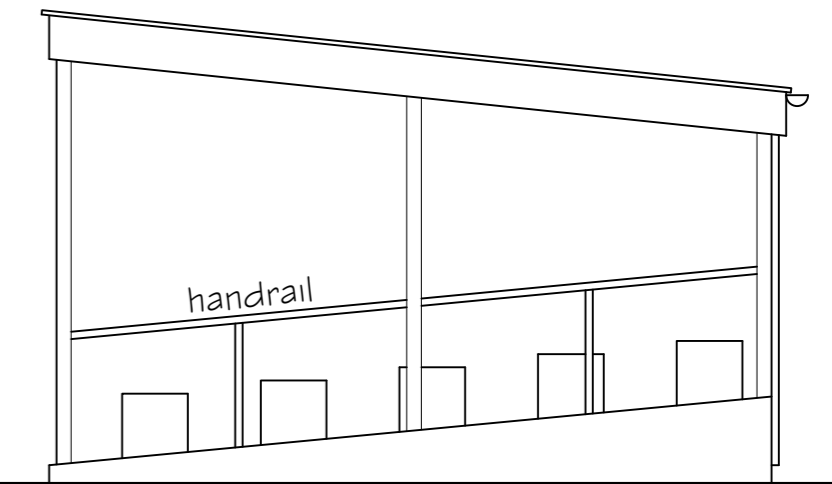


SIDE ELEVATION

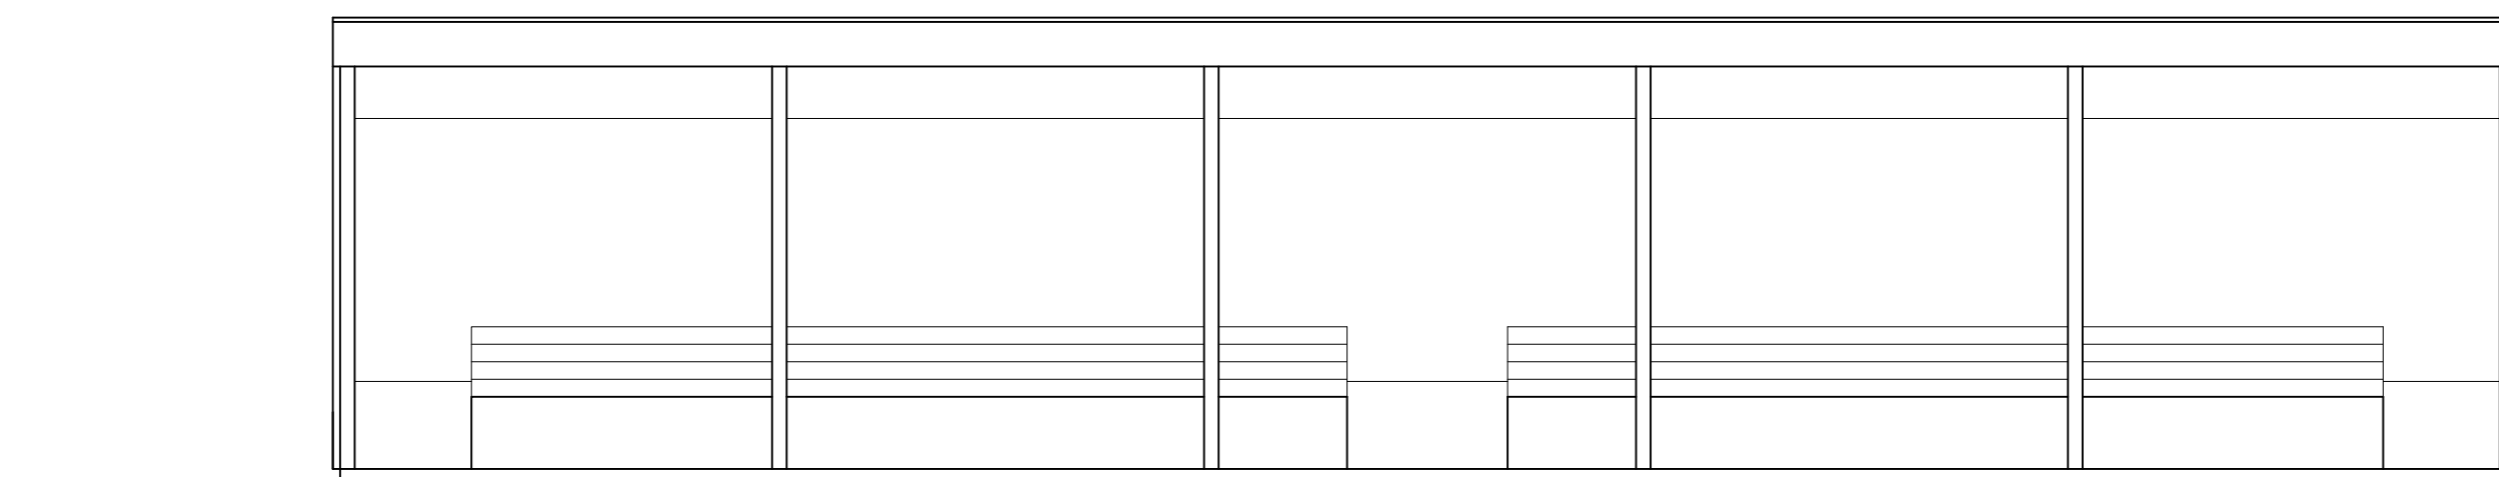

FRONT ELEVATION

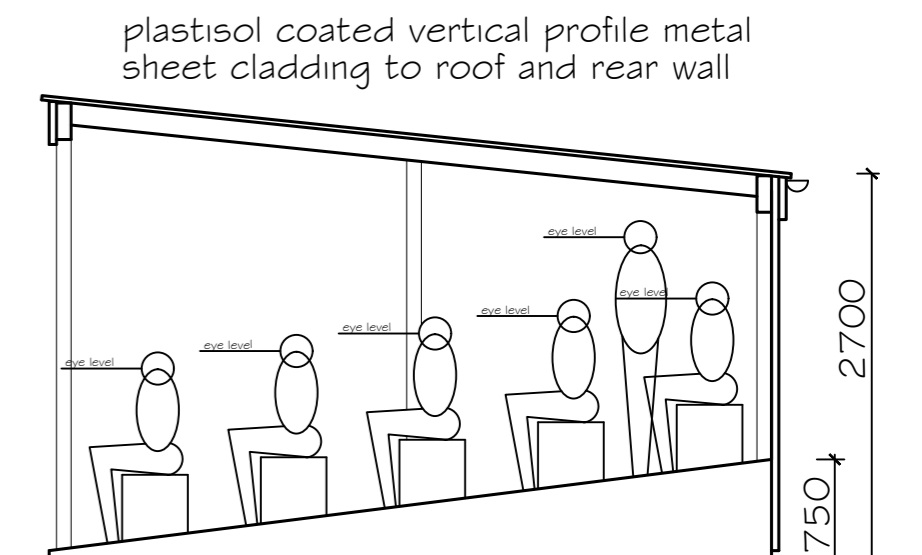

SECTION

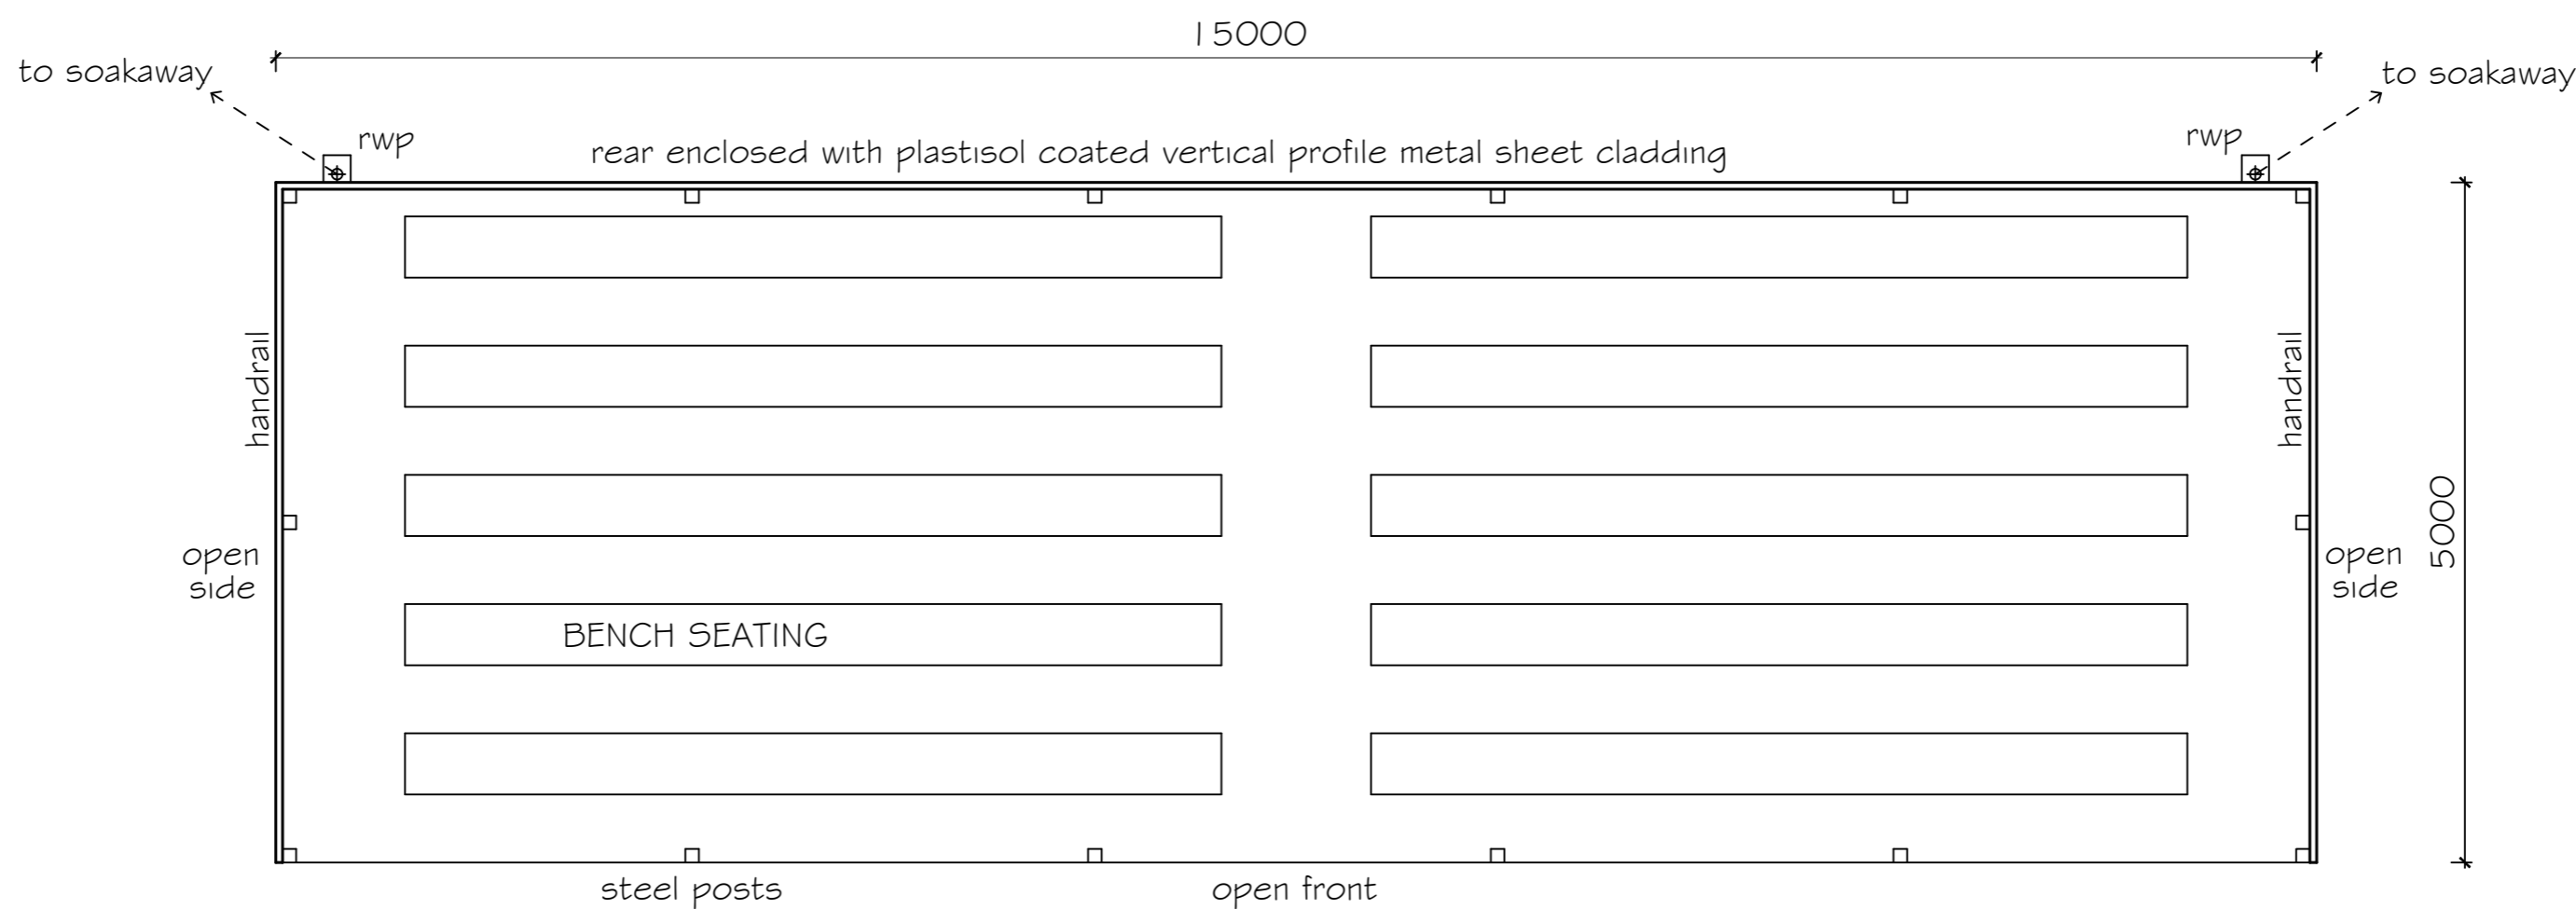

PLAN

title

THORNTON-CLEVELEYS FC
Gamble Road, Thornton

COVERED SEATING AREA

Scale 1 : 50 @ A2
 Date January 2024
 Drawn GA
 Drawing No. **A 19 . 12 / 27**

GEOFF ATTWATER
ARCHITECTURAL DESIGN SERVICE

40, Stanah Gardens,
Thornton - Cleveleys,
Lancs, FY5 5JH.
Tel:01253 828848 / Mob:07539 264785
Email:geoffattwater@talktalk.net