



SIDE ELEVATION

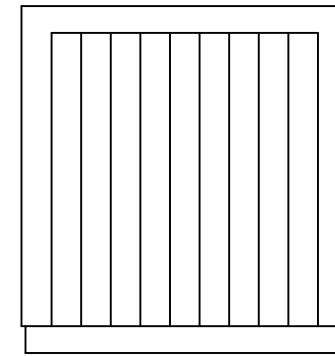


REAR ELEVATION


2590

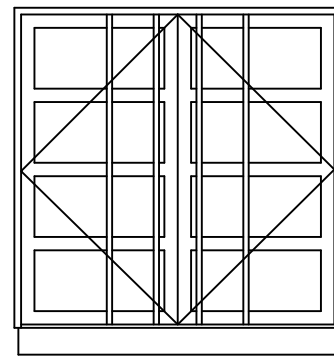

FRONT ELEVATION

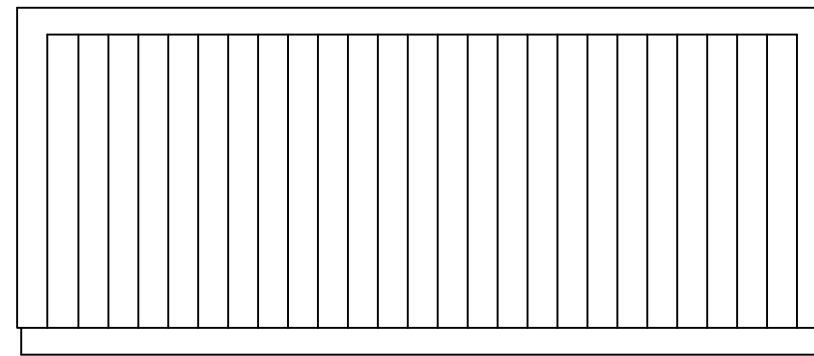

SIDE ELEVATION

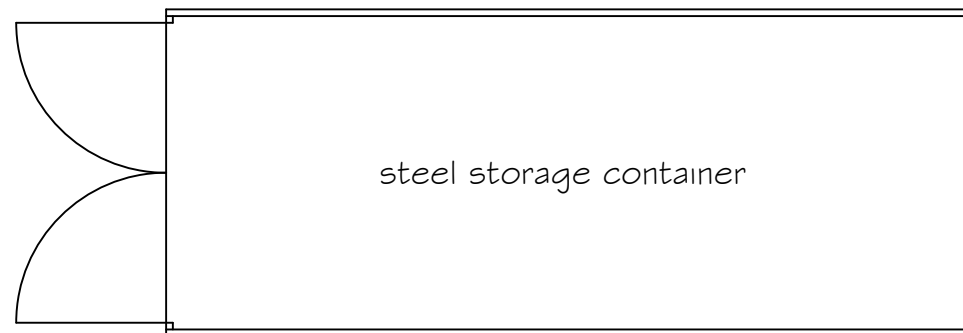

steel storage container

PLAN

6050

2440

title

THORNTON-CLEVELEYS FC  
Gamble Road, Thornton

STORAGE CONTAINERS

Scale 1 : 50 @ A3

Date January 2024

Drawn GA

Drawing No. A 19 . 12 / 28

**GEOFF ATTWATER**  
ARCHITECTURAL DESIGN SERVICE

40, Stanah Gardens,  
Thornton - Cleveleys,  
Lancs, FY5 5JH.

Tel:01253 828848 / Mob:07539 264785  
Email:geoffattwater@talktalk.net