
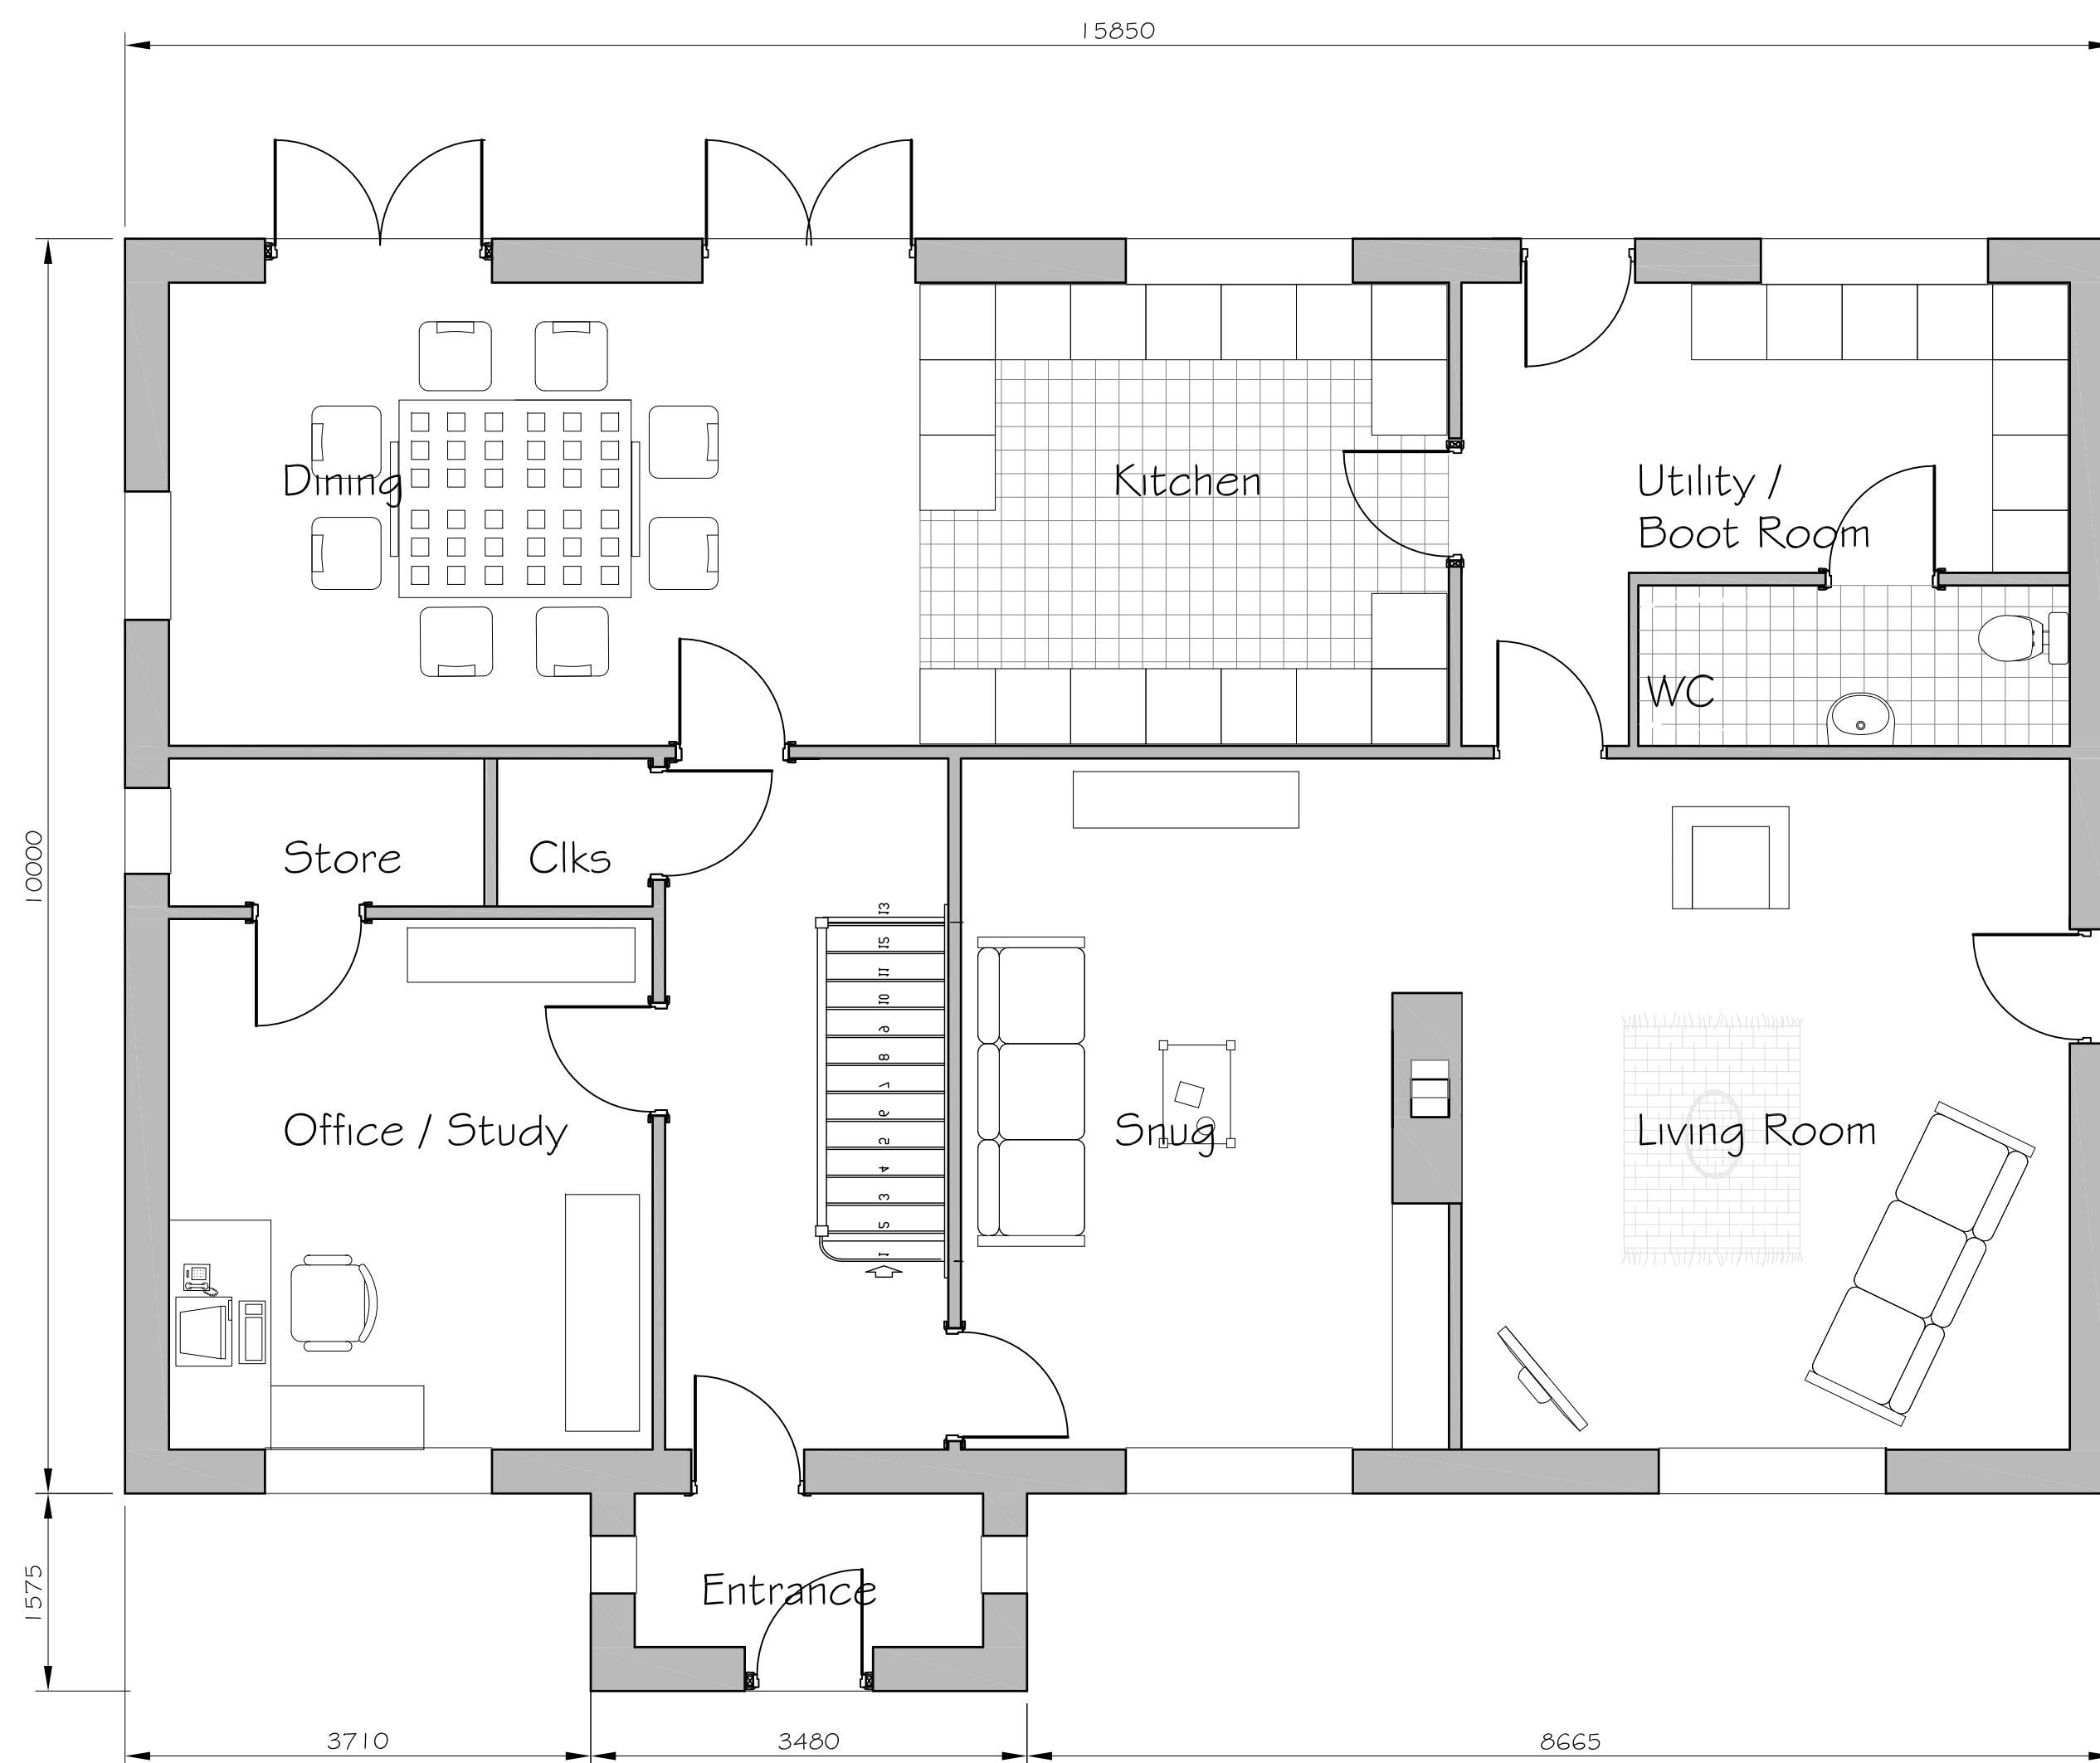


Side Elevation (West)


Front Elevation (South)

Side Elevation (East)


Rear Elevation (North)

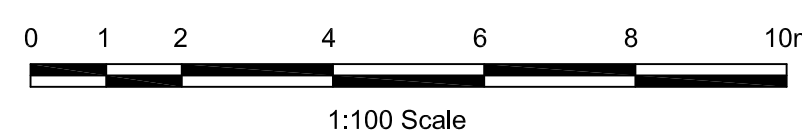

GROUND FLOOR PLAN

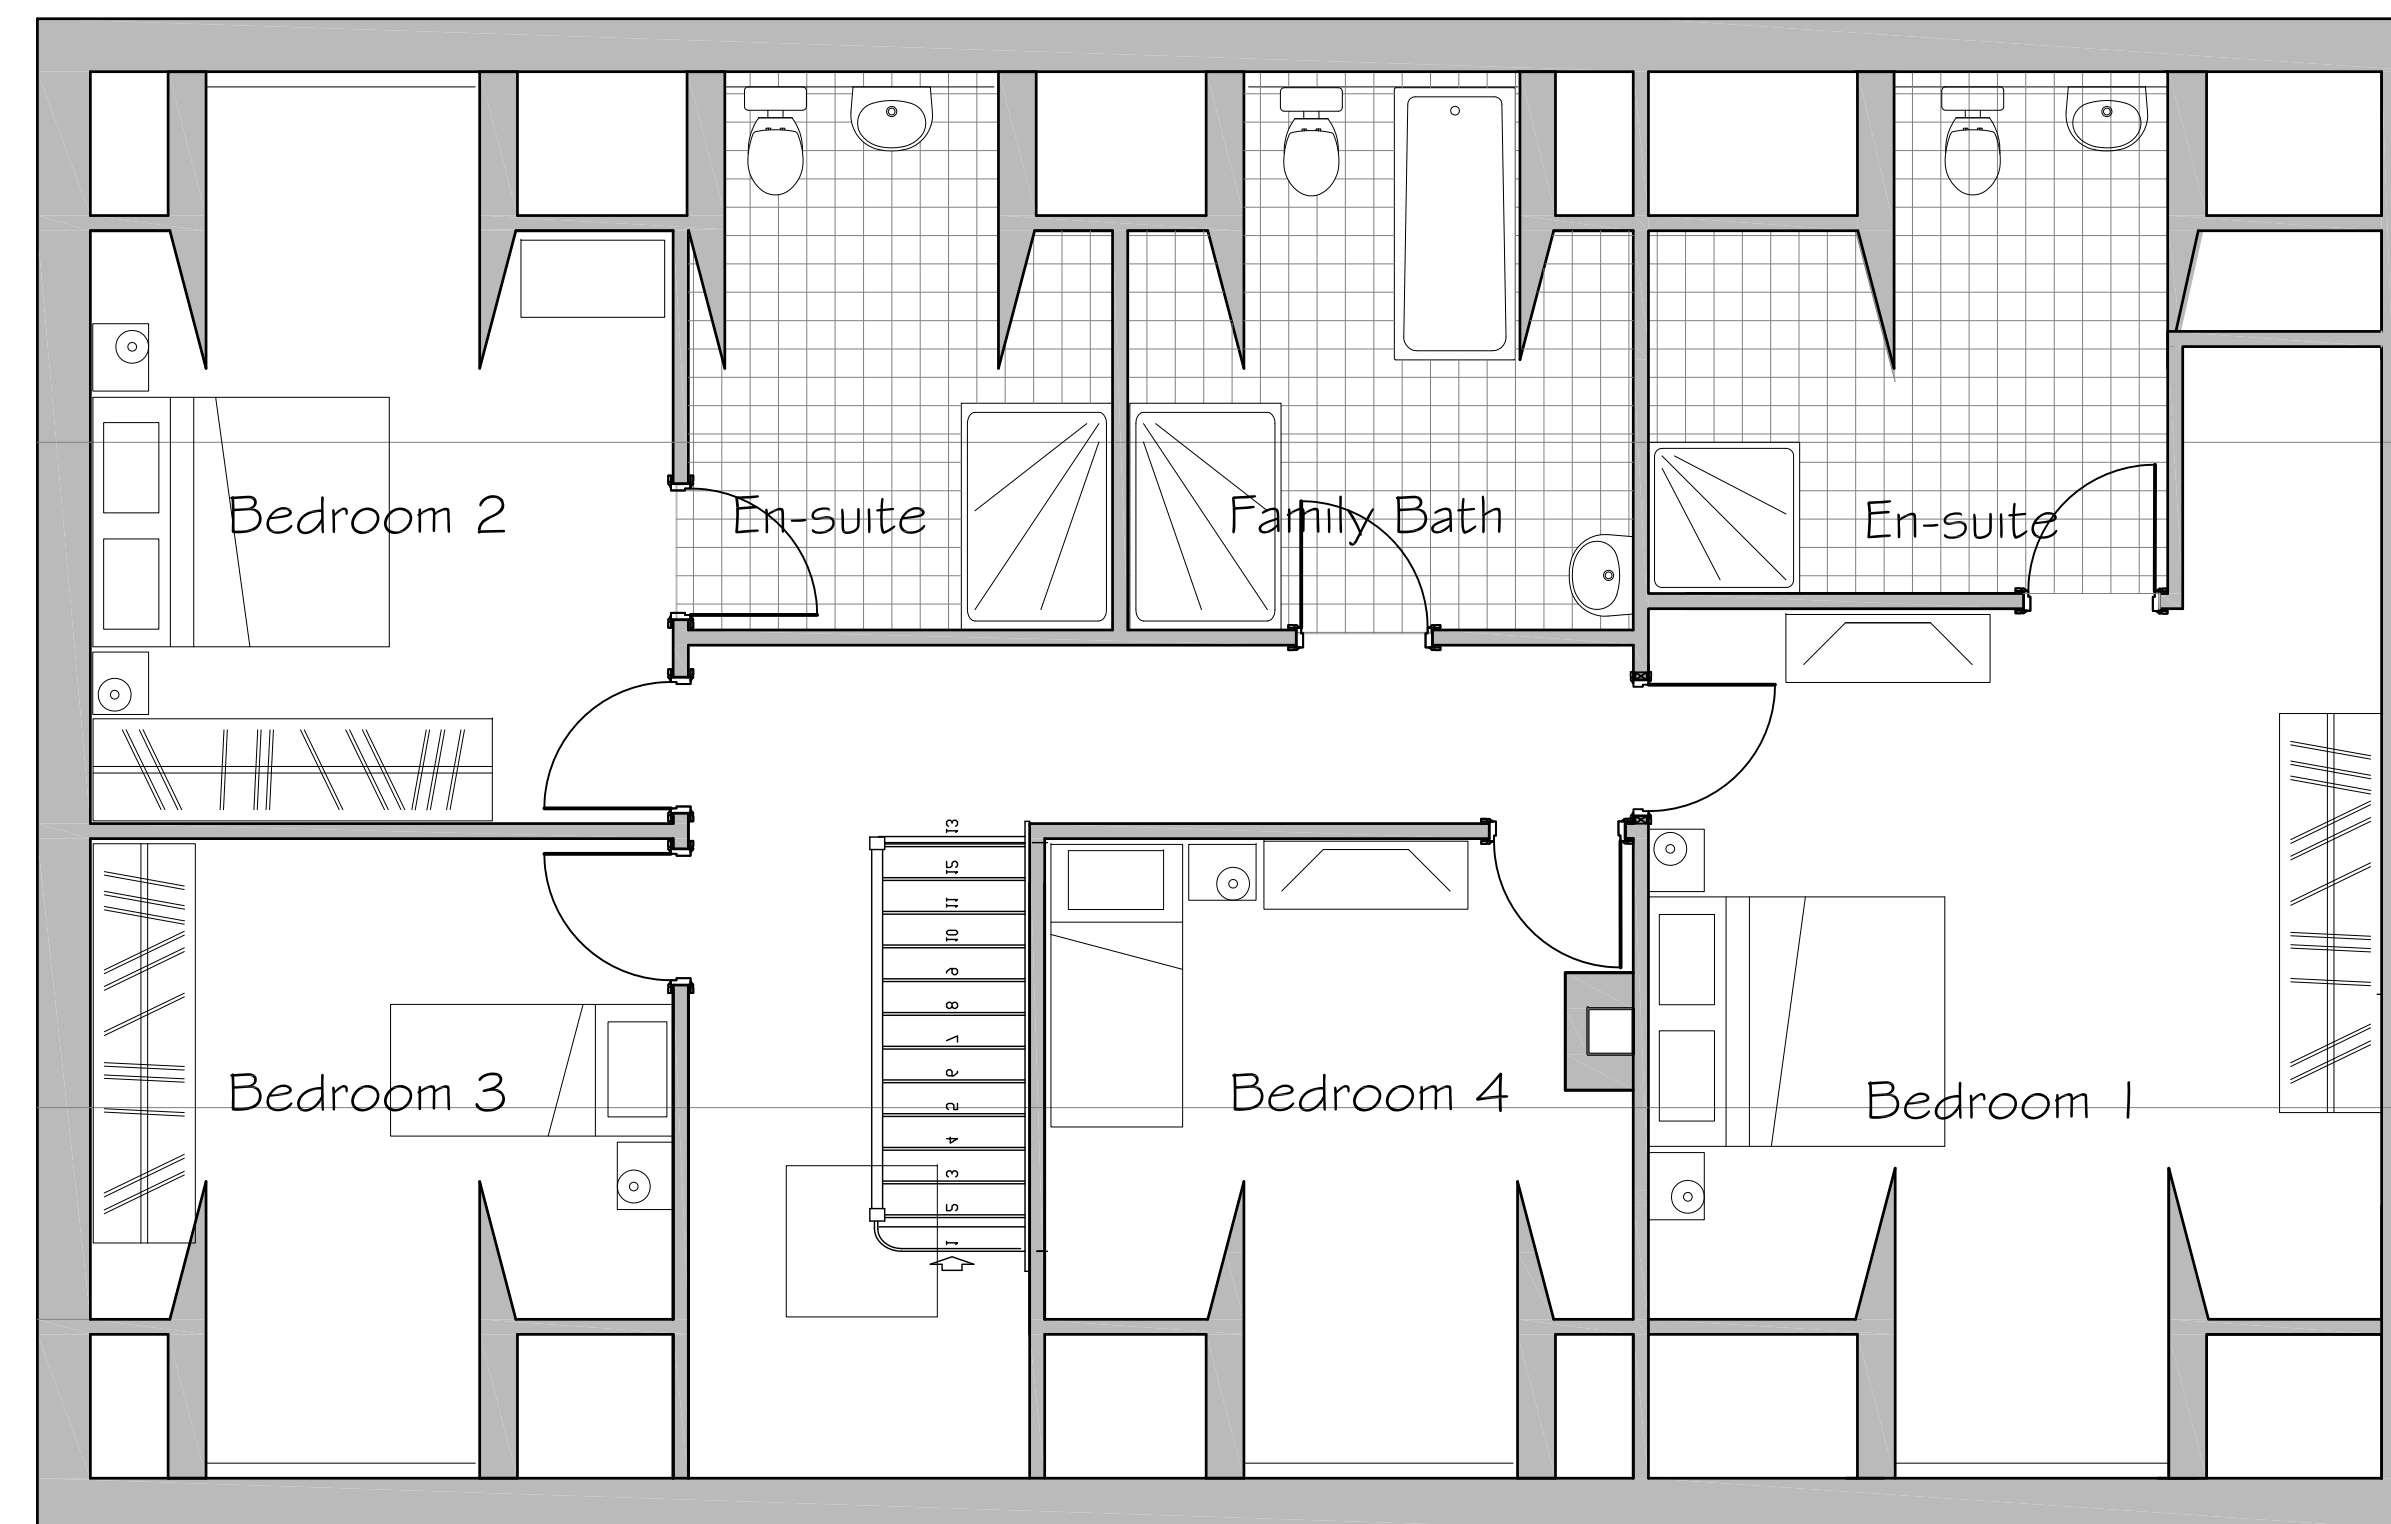

FIRST FLOOR PLAN

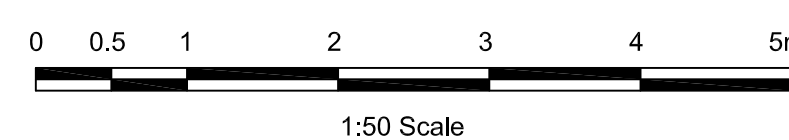

Mr & Mrs I. Pye		
Land Adjacent Inglewood Cabus Nook Lane Cabus (PR3 1AA)		Scale 1:50 & 1:100 @A1
Proposed Plans and Elevations		
www.psaesign.co.uk mail@psadesign.co.uk	PSA DESIGN engineering your environment CIVIL, STRUCTURAL, GEOTECHNICAL, TRANSPORT	PSA Design The Old Bank House 6 Berry Lane, Longridge Preston, PR3 3JA Tel. 01772 786066 Fax. 01772 786265
Drawn DME	Checked	Approved
Drwg No. A2672/PL02	Date Nov 2019	Rev. a