0.00m DATUM




DO NOT SCALE FROM THIS DRAWING. Scaling only for Local Authority purposes. Dimensions to be checked on site. All dimensions are in millimetres unless stated. Report all discrepencies.

This drawing and information displayed is the confidential property of The Goddard Partnership Limited and shall not be copied or used for any purpose without the written consent of the company.

© The Goddard Partnership Limited. All Rights Reserved

Revisions:

P2 Aug 2023 Tilte block amendment P3: 24.02.06 - Planning Submission

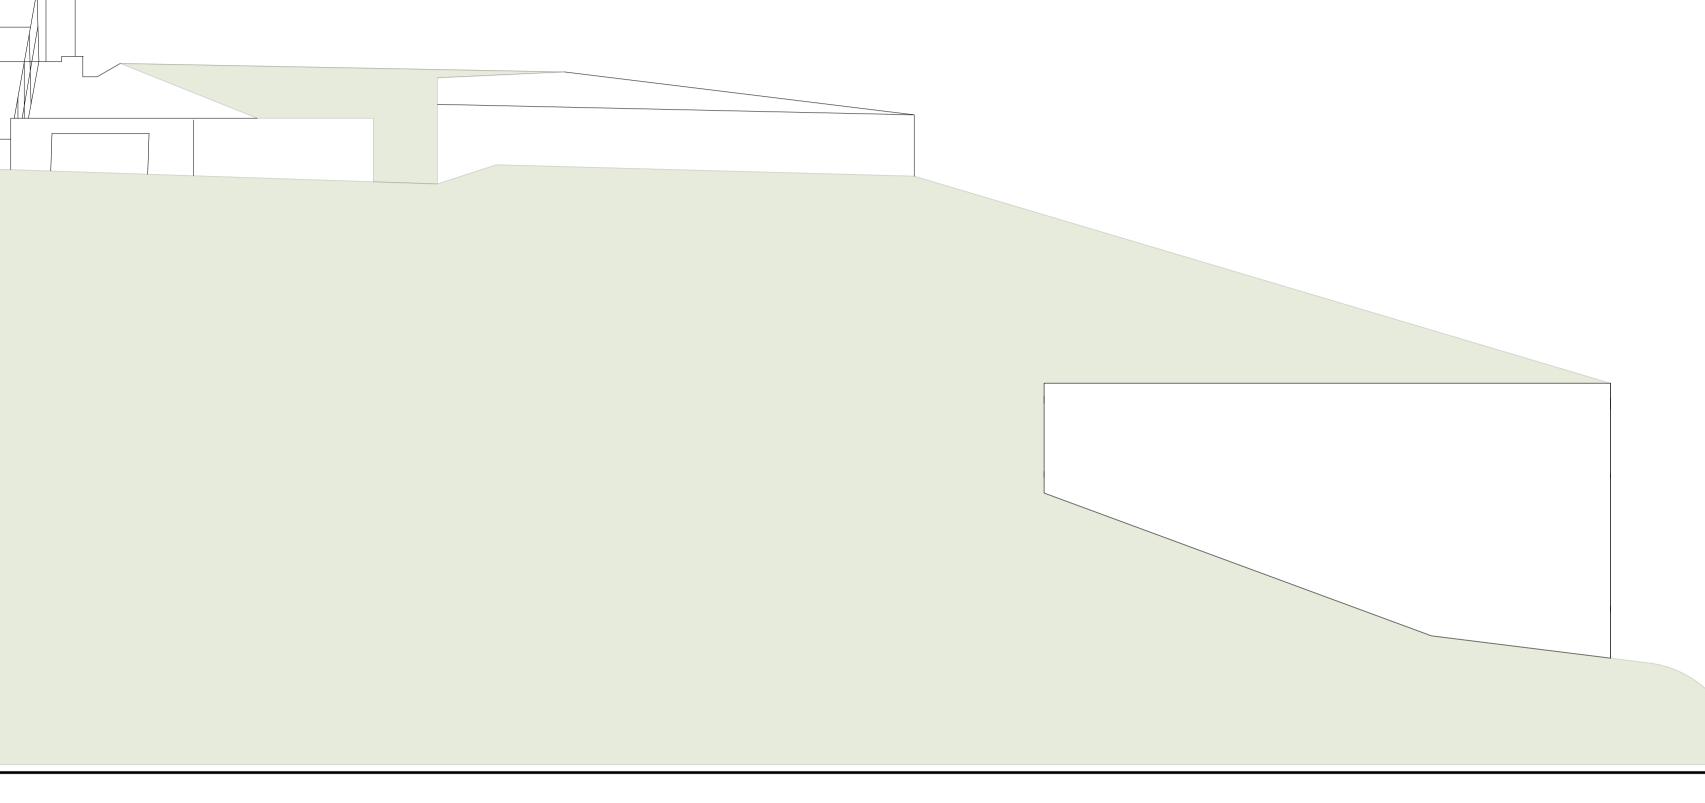

P STUBBINGTON LAND SURVEYS LTD THE MEAD DURLEY BROOK ROAD DURLEY SOUTHAMPTON

SOUTHAMPTON HAMPSHIRE SO32 2AR

TEL : 023 8060 1876

MOBILE:-07973 348165

EMAIL:-PAUL@PSLANDSURVEYS.COM

Notes:

The Goddard Partnership Historic Buildings and Architectural Design Consultants

The Old Fire Station Upper Basingwell Street Bishop's Waltham Hampshire SO32 1PF

t: 01489 890629

e: office@thegoddardpartnership.com

w: www.thegoddardpartnership.com

Client	Historic Diving Society	
Project	The Diving Museum	
Drawing	East Elevation Side Existing	
Scale	1:50 @ A1	
Date	August 2023	
Drawing No.	1005/208	Revision P3