


Proposed South Elevation
Scale 1:50

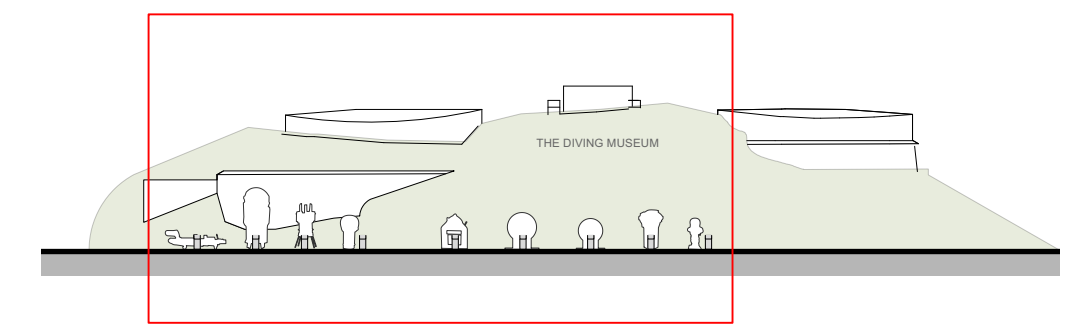

DO NOT SCALE FROM THIS DRAWING.
Scaling only for Local Authority purposes. Dimensions to be checked on site. All dimensions are in millimetres unless stated. Report all discrepancies.

This drawing and information displayed is the confidential property of The Goddard Partnership Limited and shall not be copied or used for any purpose without the written consent of the company.

© The Goddard Partnership Limited. All Rights Reserved

Revisions:

P1: 24.02.07 - Planning Submission

Notes:



The Old Fire Station
Upper Basingwell Street
Bishop's Waltham
Hampshire
SO32 1PF

t: 01489 890629

e: office@thegoddardpartnership.com

w: www.thegoddardpartnership.com

The Goddard Partnership

Historic Buildings and Architectural Design Consultants

Client: Historic Diving Society

Project: The Diving Museum

Drawing: Proposed Elevations

Scale: 1:50 @ A1

Date: February 2024

Drawing No.: 1005/606 **Revision:** P1