


Proposed path of ventilation grate  
(Client to specify)

Existing areas of gun wheel locations

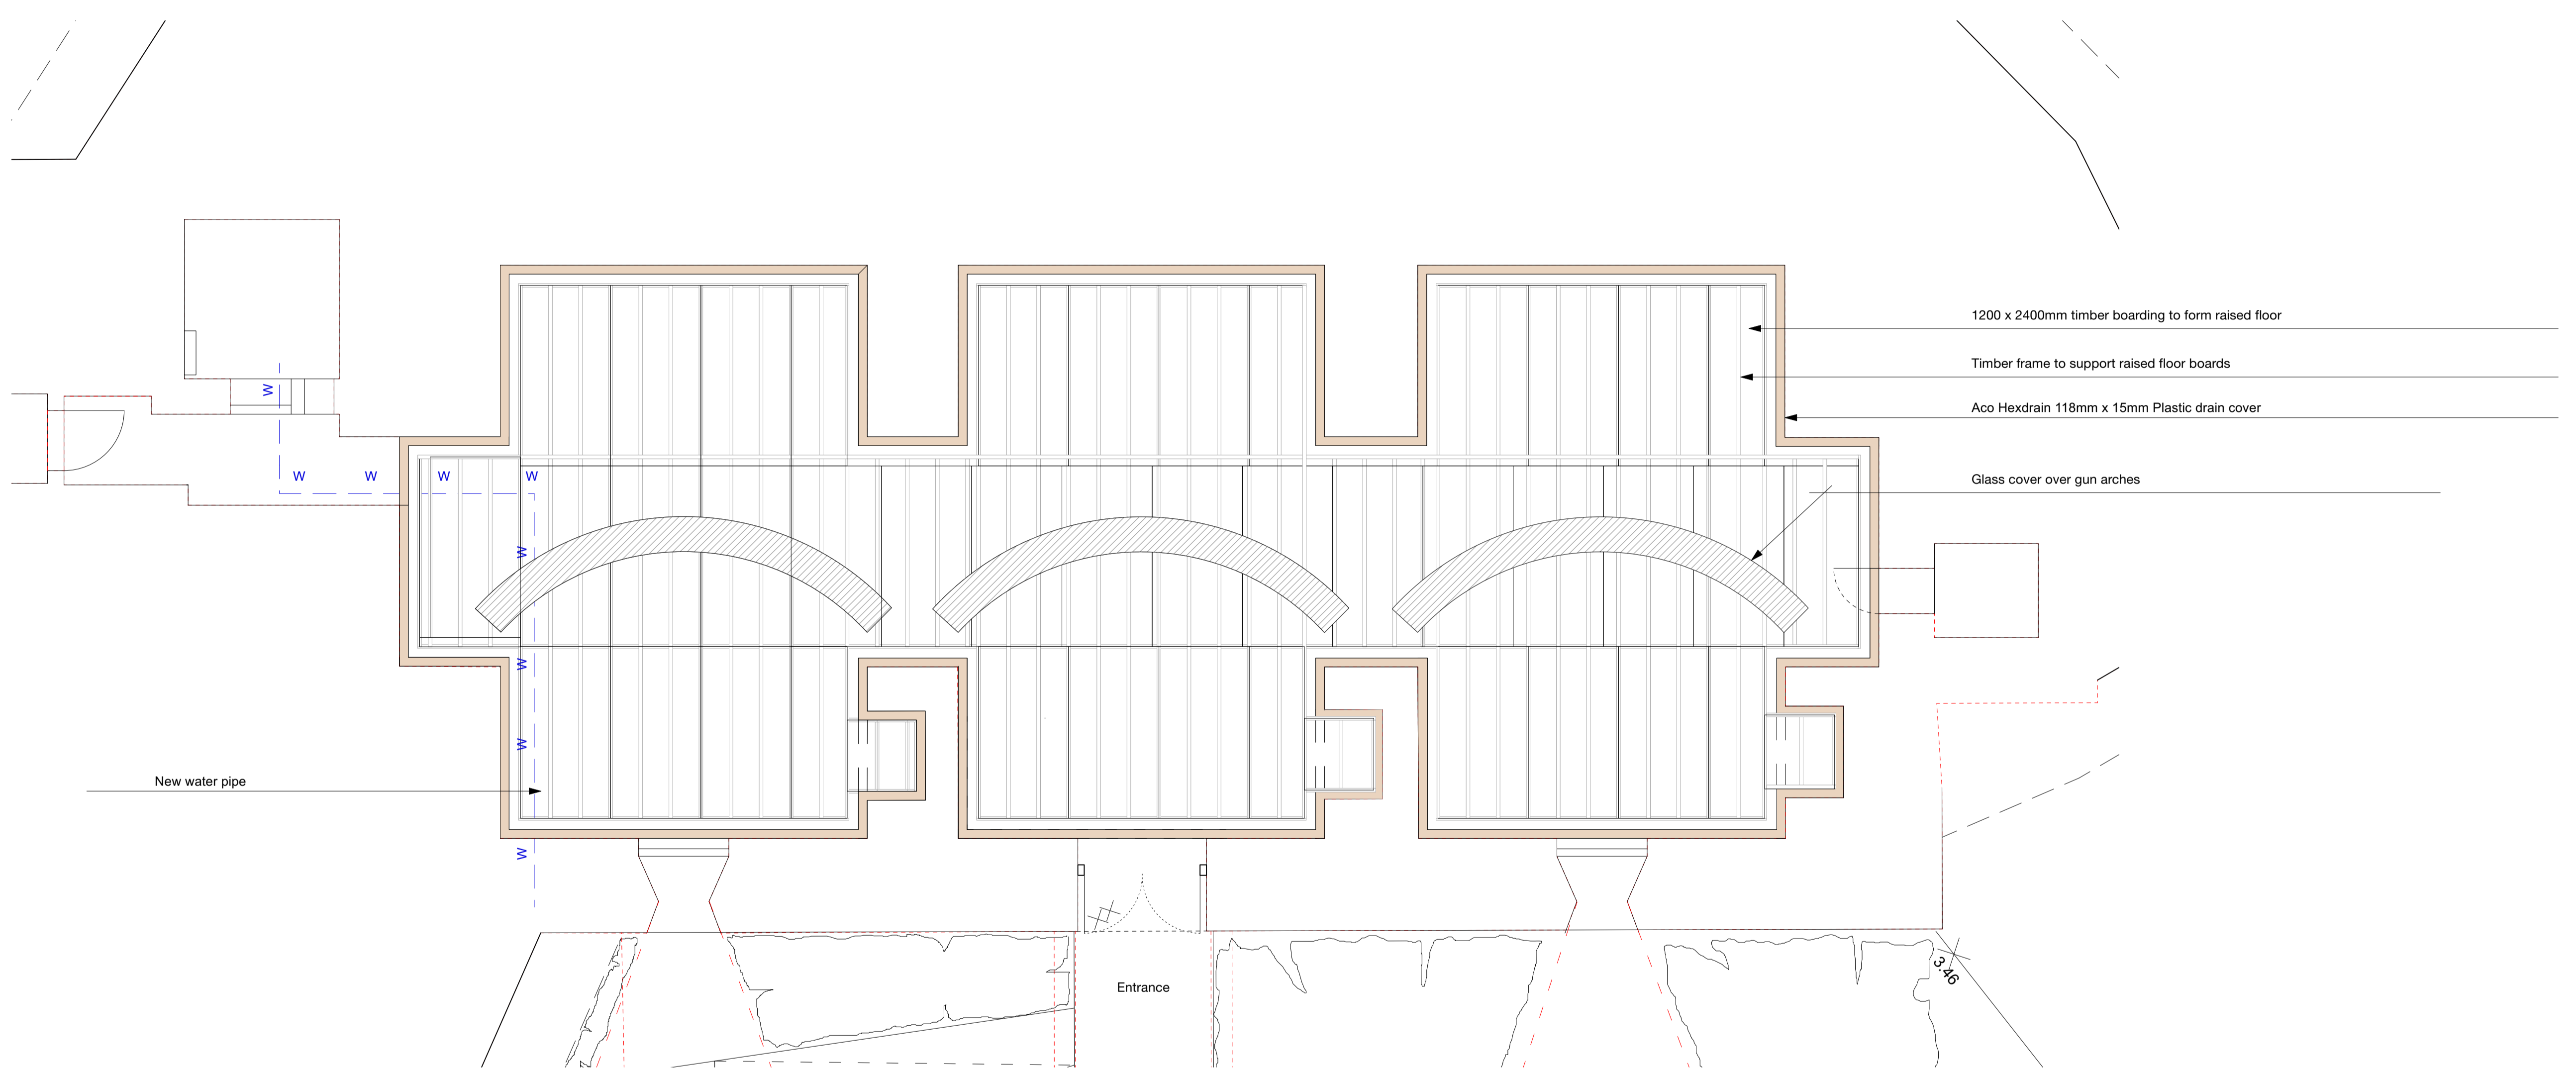

PROPOSED PLAN SCALE 1:50



DO NOT SCALE FROM THIS DRAWING.  
Scaling only for Local Authority purposes. Dimensions to be checked on site. All dimensions are in millimetres unless stated. Report all discrepancies.

This drawing and information displayed is the confidential property of The Goddard Partnership Limited and shall not be copied or used for any purpose without the written consent of the company.

© The Goddard Partnership Limited. All Rights Reserved

Revisions:

The Goddard Partnership  
Historic Buildings and Architectural Design Consultants

The Old Fire Station  
Upper Basingwell Street  
Bishop's Waltham  
Hampshire  
SO32 1PF  
  
t: 01489 890629  
e: office@thegoddardpartnership.com  
w: www.thegoddardpartnership.com

**Client** Historic Diving Society  
**Project** The Diving Museum  
**Drawing** Proposed Museum Ground Floor Plan  
**Scale** 1:50@A1  
**Date** February 2024  
**Drawing No.** 1005/312 **Revision** P1