


EXISTING SITE BLOCK PLAN 1:200

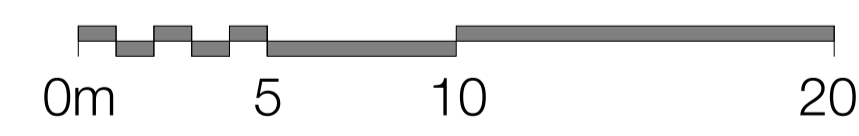

The Old Fire Station
 Upper Basingwell Street
 Bishop's Waltham
 Hampshire
 SO32 1PF

t: 01489 890629
 e: office@thegoddardpartnership.com
 w: www.thegoddardpartnership.com

Client Historic Diving Society
Project The Diving Museum
Drawing Existing Site Plan
Scale 1:200 @ A1
Date February 2024
Drawing No. 1005/600 **Revision** P1

DO NOT SCALE FROM THIS DRAWING.
 Scaling only for Local Authority purposes. Dimensions to be checked on site. All dimensions are in millimetres unless stated. Report all discrepancies.

This drawing and information displayed is the confidential property of The Goddard Partnership Limited and shall not be copied or used for any purpose without the written consent of the company.

© The Goddard Partnership Limited. All Rights Reserved

Revisions:
 P1: 24.02.07 - Planning Submission

Notes: