

0.00m DATUM
EAST ELEVATION

DO NOT SCALE FROM THIS DRAWING.
 Scaling only for Local Authority purposes. Dimensions to be checked on site. All dimensions are in millimetres unless stated. Report all discrepancies.

This drawing and information displayed is the confidential property of The Goddard Partnership Limited and shall not be copied or used for any purpose without the written consent of the company.


© The Goddard Partnership Limited. All Rights Reserved

Revisions:

P2 Aug 2023 Title block amendment
 P3: 24.02.06 - Planning Submission

Notes:

<p>P STUBBINGTON LAND SURVEYS LTD</p> <p>THE MEAD DURLEY BROOK ROAD DURLEY SOUTHAMPTON HAMPSHIRE SO32 2AR</p> <p>TEL : 023 8060 1876</p> <p>MOBILE:- 07973 348165</p> <p>EMAIL:- PAUL@PSLANDSURVEYS.COM</p>

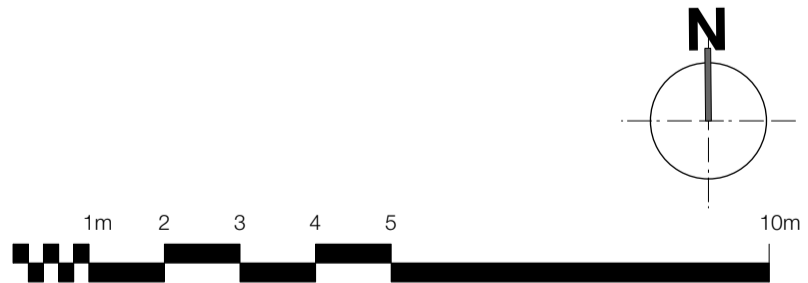

The Goddard Partnership
 Historic Buildings and Architectural Design Consultants

The Old Fire Station
 Upper Basingwell Street
 Bishop's Waltham
 Hampshire
 SO32 1PF

t: 01489 890629
 e: office@thegoddardpartnership.com
 w: www.thegoddardpartnership.com

Client Historic Diving Society
Project The Diving Museum
Drawing East Elevation Front Existing
Scale 1:50 @ A1
Date August 2023
Drawing No. 1005/206 **Revision** P3