



0.00m DATUM

WEST ELEVATION

Existing exhibition statues

DO NOT SCALE FROM THIS DRAWING.
Scaling only for Local Authority purposes. Dimensions to be checked on site. All dimensions are in millimetres unless stated. Report all discrepancies.

This drawing and information displayed is the confidential property of The Goddard Partnership Limited and shall not be copied or used for any purpose without the written consent of the company.

© The Goddard Partnership Limited. All Rights Reserved

Revisions:

P2 Aug 2023 Title block amendment
P3: 24.02.06 - Planning Submission

Notes:


**P STUBBINGTON
LAND SURVEYS LTD**

THE MEAD
DURLEY BROOK ROAD
DURLEY
SOUTHAMPTON
HAMPSHIRE
SO32 2AR

TEL : 023 8060 1876

MOBILE:-
07973 348165

EMAIL:-
PAUL@PSLANDSURVEYS.COM

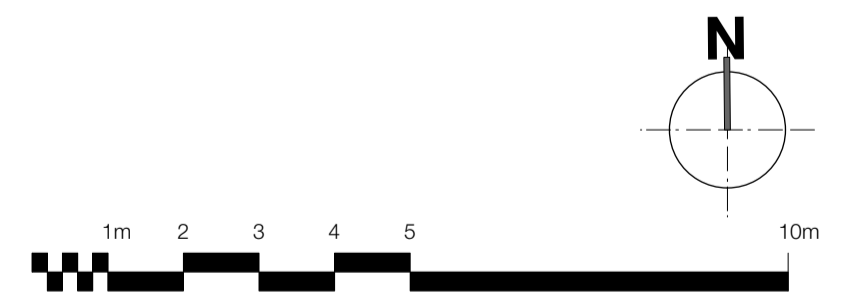

The Goddard Partnership
Historic Buildings and Architectural Design Consultants

The Old Fire Station
Upper Basingwell Street
Bishop's Waltham
Hampshire
SO32 1PF

t: 01489 890629

e: office@thegoddardpartnership.com

w: www.thegoddardpartnership.com

Client Historic Diving Society
Project The Diving Museum
Drawing East Elevation Side Existing
Scale 1:50 @ A1
Date August 2023
Drawing No. 1005/208 **Revision** P3