




© Crown copyright. All rights reserved. 2024 Licence number 0100031673

SITE LOCATION PLAN 1:500

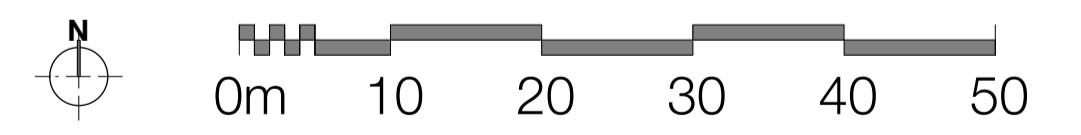

DO NOT SCALE FROM THIS DRAWING.
Scaling only for Local Authority purposes. Dimensions to be checked on site. All dimensions are in millimetres unless stated. Report all discrepancies.

This drawing and information displayed is the confidential property of The Goddard Partnership Limited and shall not be copied or used for any purpose without the written consent of the company.

© The Goddard Partnership Limited. All Rights Reserved

Revisions:

- P1: FEBRUARY 2024: Issued For Planning
- P2: 15th FEBRUARY 2024: Revised Site Outline

Notes:



The Old Fire Station
Upper Basingwell Street
Bishop's Waltham
Hampshire
SO32 1PF

t: 01489 890629
e: office@thegoddardpartnership.com
w: www.thegoddardpartnership.com

Historic Buildings and Architectural Design Consultants

Client Historic Diving Society
Project The Diving Museum
Drawing Site Plan
Scale 1:500 @ A1
Date FEB 2024
Drawing No. 1005/001 **Revision** P2