




BASEMENT

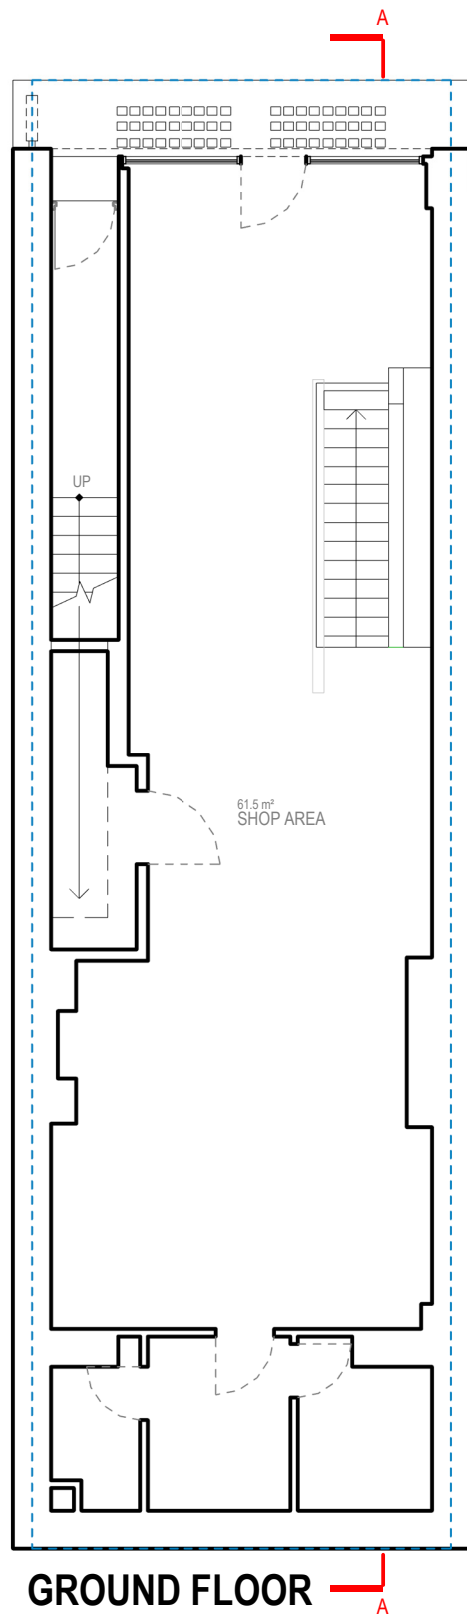

GROUND FLOOR

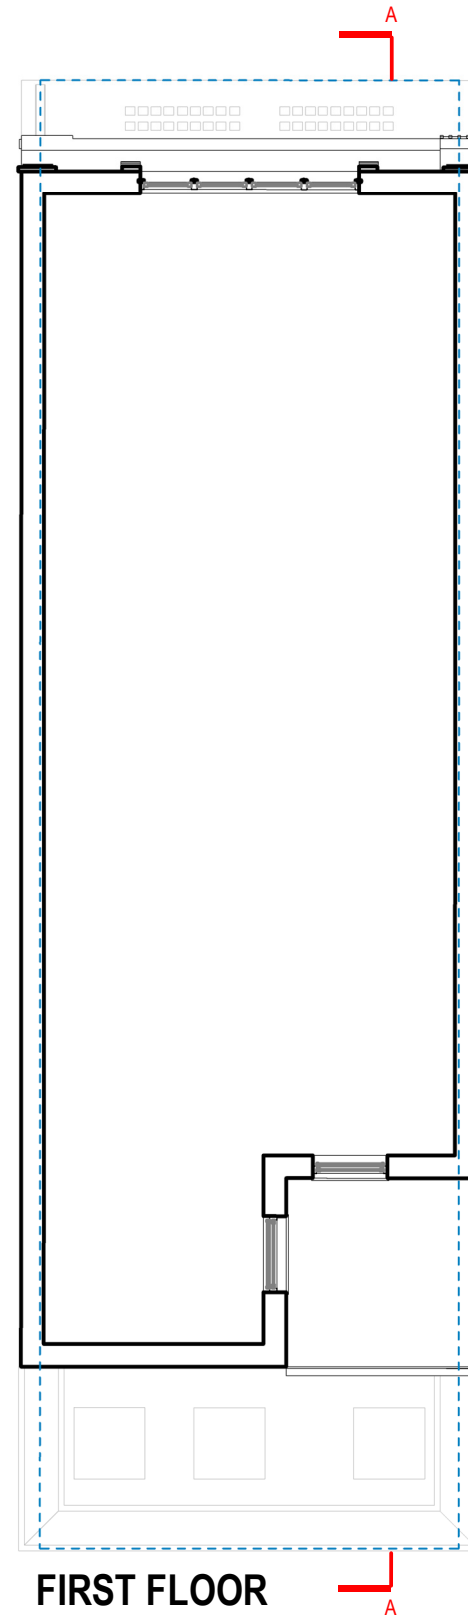

FIRST FLOOR

 

Written dimensions to be taken in preference to scaled dimensions. The Contractor is responsible for checking all dimensions before work starts.
 All work is to be carried out to the requirements, and to the satisfaction of the Local Authority.
 These drawings are for planning purposes only
 Any discrepancies to be brought to the attention of 4D Planning Consultants immediately.

Description

Rev	Date	Description	by	chk

4D PLANNING™
 Chartered Town Planners & Architectural Technicians
 Architecture | Town Planning
 T: 0203 1500 183 www.GetMePlanning.com


www.GetMePlanning.com

Client
 Mr Mohamad Al-Shamari


Project
 240 Edgware Road, W2 1DW

Title
 EXISTING DRAWINGS
 FLOOR PLANS


Date: 09.01.2024	Rev:
Scale: 1:100@A3	
Drawing No. 4D-449 E 01	
Drawn by : MAX	

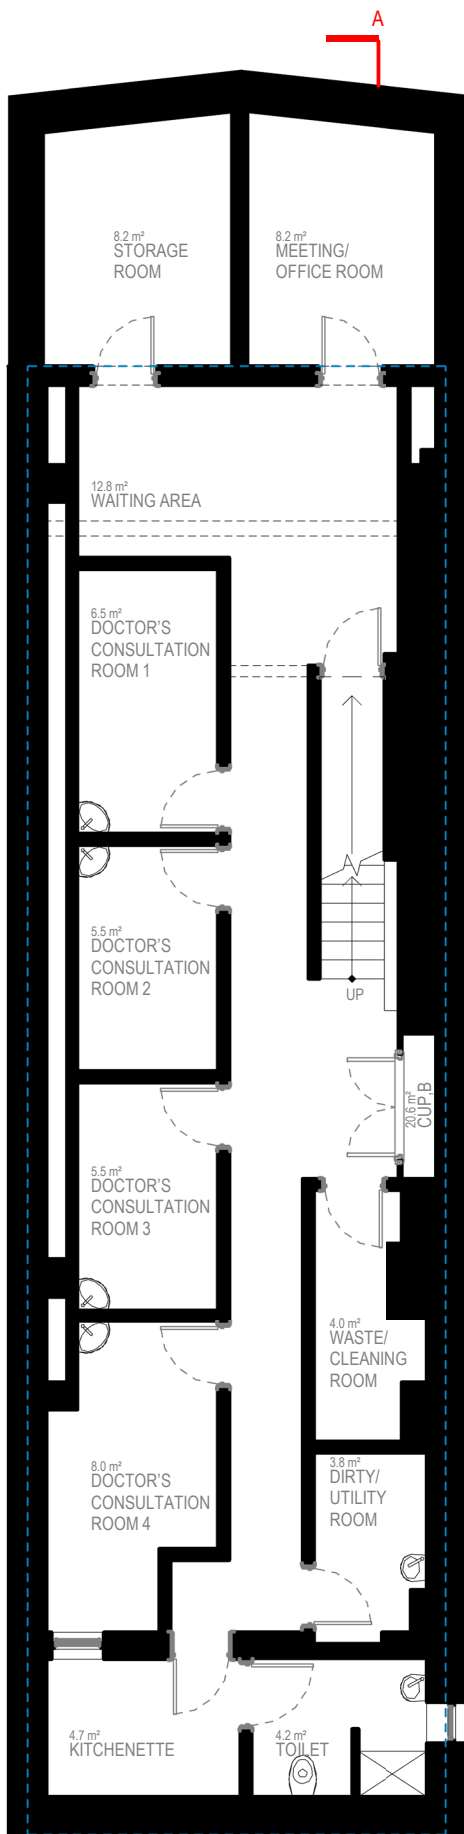


BASEMENT
THE MEDICAL CENTRE

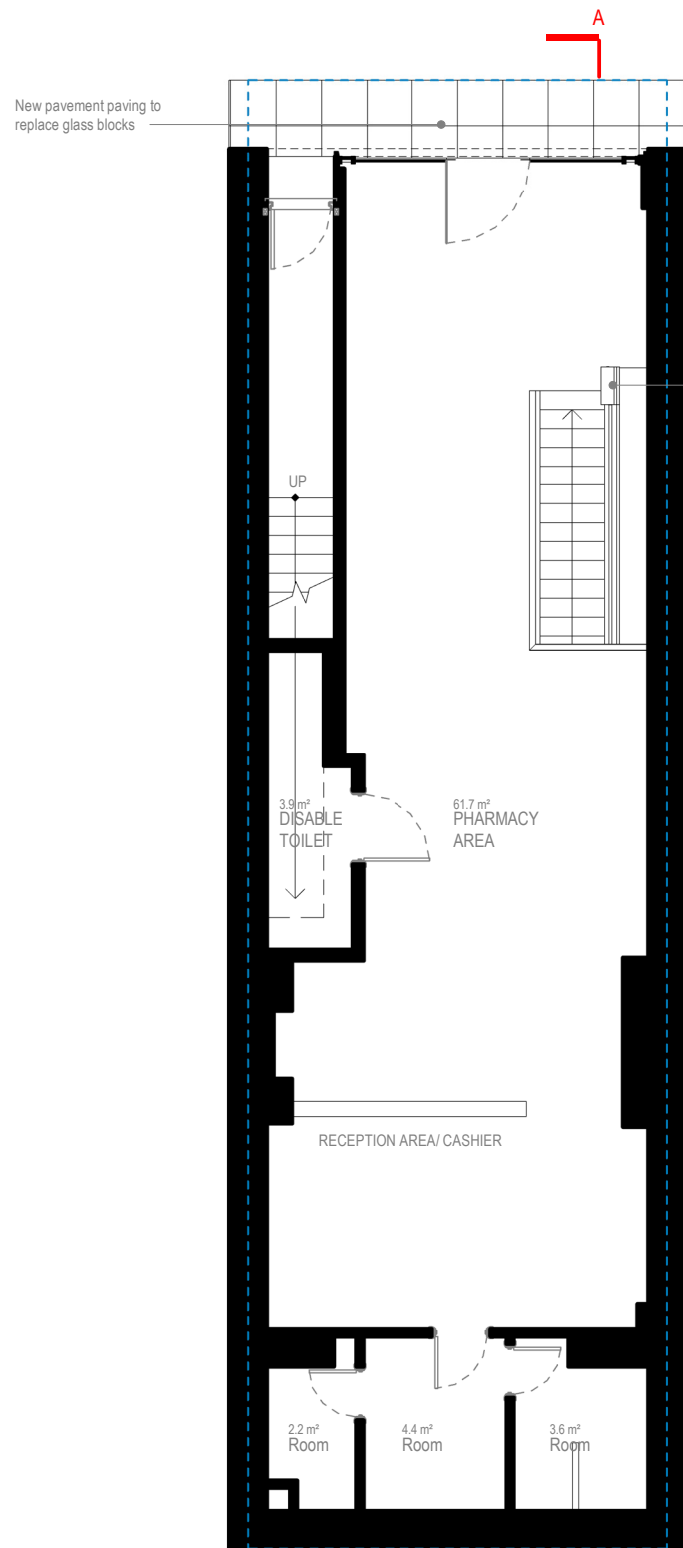

GROUND FLOOR
THE PHARMACY

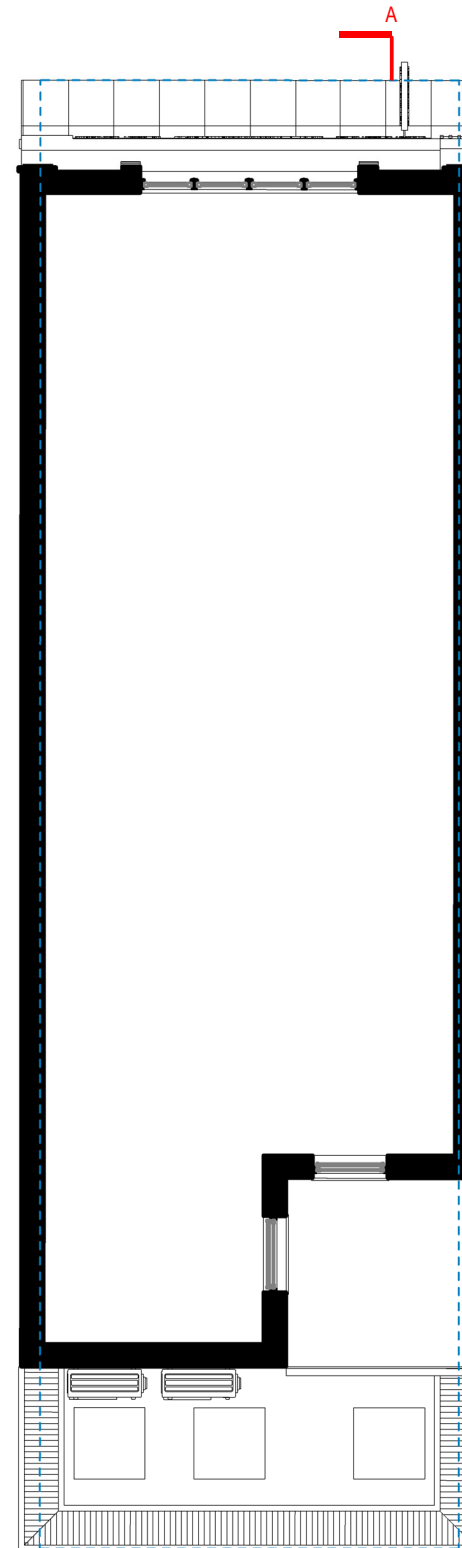

FIRST FLOOR

 

Written dimensions to be taken in preference to scaled dimensions. The Contractor is responsible for checking all dimensions before work starts.
 All work is to be carried out to the requirements, and to the satisfaction of the Local Authority.
 These drawings are for planning purposes only
 Any discrepancies to be brought to the attention of 4D Planning Consultants immediately.

Description

Rev	Date	Description	by	chk

4D PLANNING™
 Chartered Town Planners & Architectural Technicians

Architecture | Town Planning

T: 0203 1500 183 www.GetMePlanning.com


www.GetMePlanning.com

Client
Mr Mohamad Al-Shamari

Project
240 Edgware Road, W2 1DW



Title
**PROPOSED DRAWINGS
FLOOR PLANS**

Date: 09.01.2024	Rev:
Scale: 1:100@A3	
Drawing No. 4D-449 P 01	
Drawn by : MAX	

 




FRONT ELEVATION

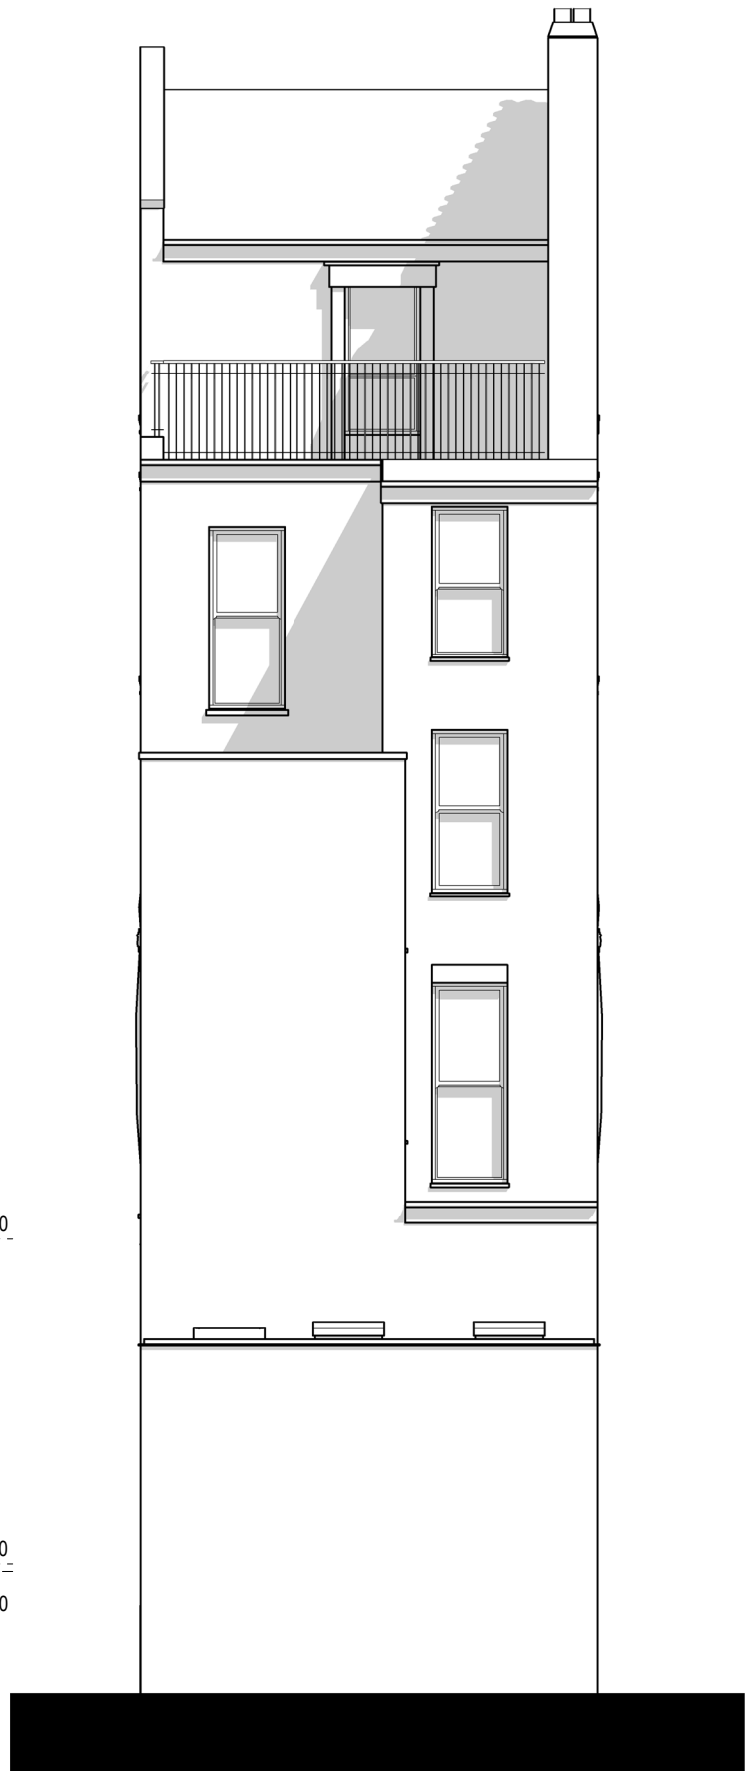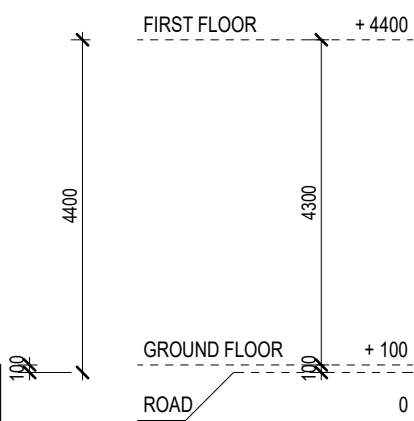

REAR ELEVATION

 

Written dimensions to be taken in preference to scaled dimensions. The Contractor is responsible for checking all dimensions before work starts.

All work is to be carried out to the requirements, and to the satisfaction of the Local Authority. These drawings are for planning purposes only.

Any discrepancies to be brought to the attention of 4D Planning Consultants immediately.

Description

Rev	Date	Description	by	chk

4D PLANNING™

Chartered Town Planners & Architectural Technicians

Architecture | Town Planning

T: 0203 1500 183 www.GetMePlanning.com


www.GetMePlanning.com

Client
Mr Mohamad Al-Shamari



Project
240 Edgware Road, W2 1DW

Title
**EXISTING DRAWINGS
ELEVATIONS**

Date: 09.01.2024	Rev:
Scale: 1:100@A3	
Drawing No. 4D-449 E 02	
Drawn by : MAX	

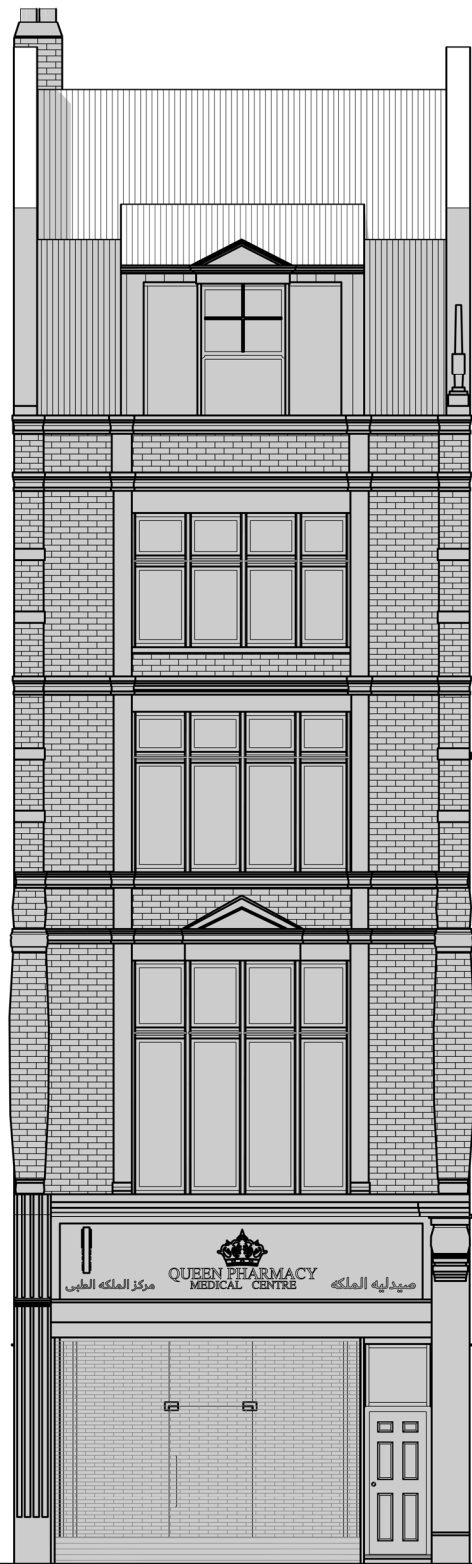


FRONT ELEVATION

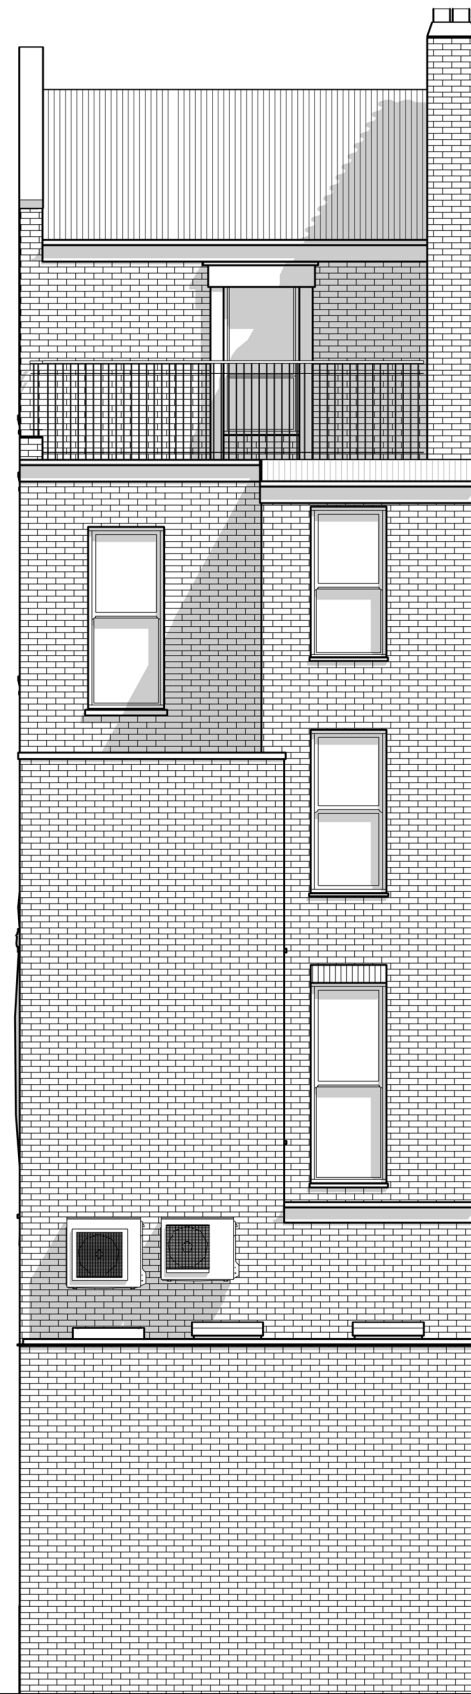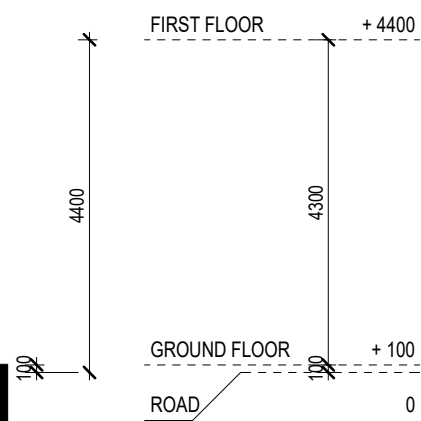

REAR ELEVATION

- 1-Mitsubishi Heavy Industries
SCM100ZS-W
945X970X370
- 2-Mitsubishi Heavy Industries
FDTC125VNAWPVH
845X970X370

 

Written dimensions to be taken in preference to scaled dimensions. The Contractor is responsible for checking all dimensions before work starts.
 All work is to be carried out to the requirements, and to the satisfaction of the Local Authority.
 These drawings are for planning purposes only
 Any discrepancies to be brought to the attention of 4D Planning Consultants immediately.

Description

Rev	Date	Description	by	chk

4D PLANNING™
 Chartered Town Planners & Architectural Technicians

Architecture | Town Planning

T: 0203 1500 183 www.GetMePlanning.com


www.GetMePlanning.com

Client
 Mr Mohamad Al-Shamari

Project
 240 Edgware Road, W2 1DW

Title
**PROPOSED DRAWINGS
 ELEVATIONS**

Date: 09.01.2024	Rev:
Scale: 1:100@A3	
Drawing No. 4D-449 P 02	
Drawn by : MAX	

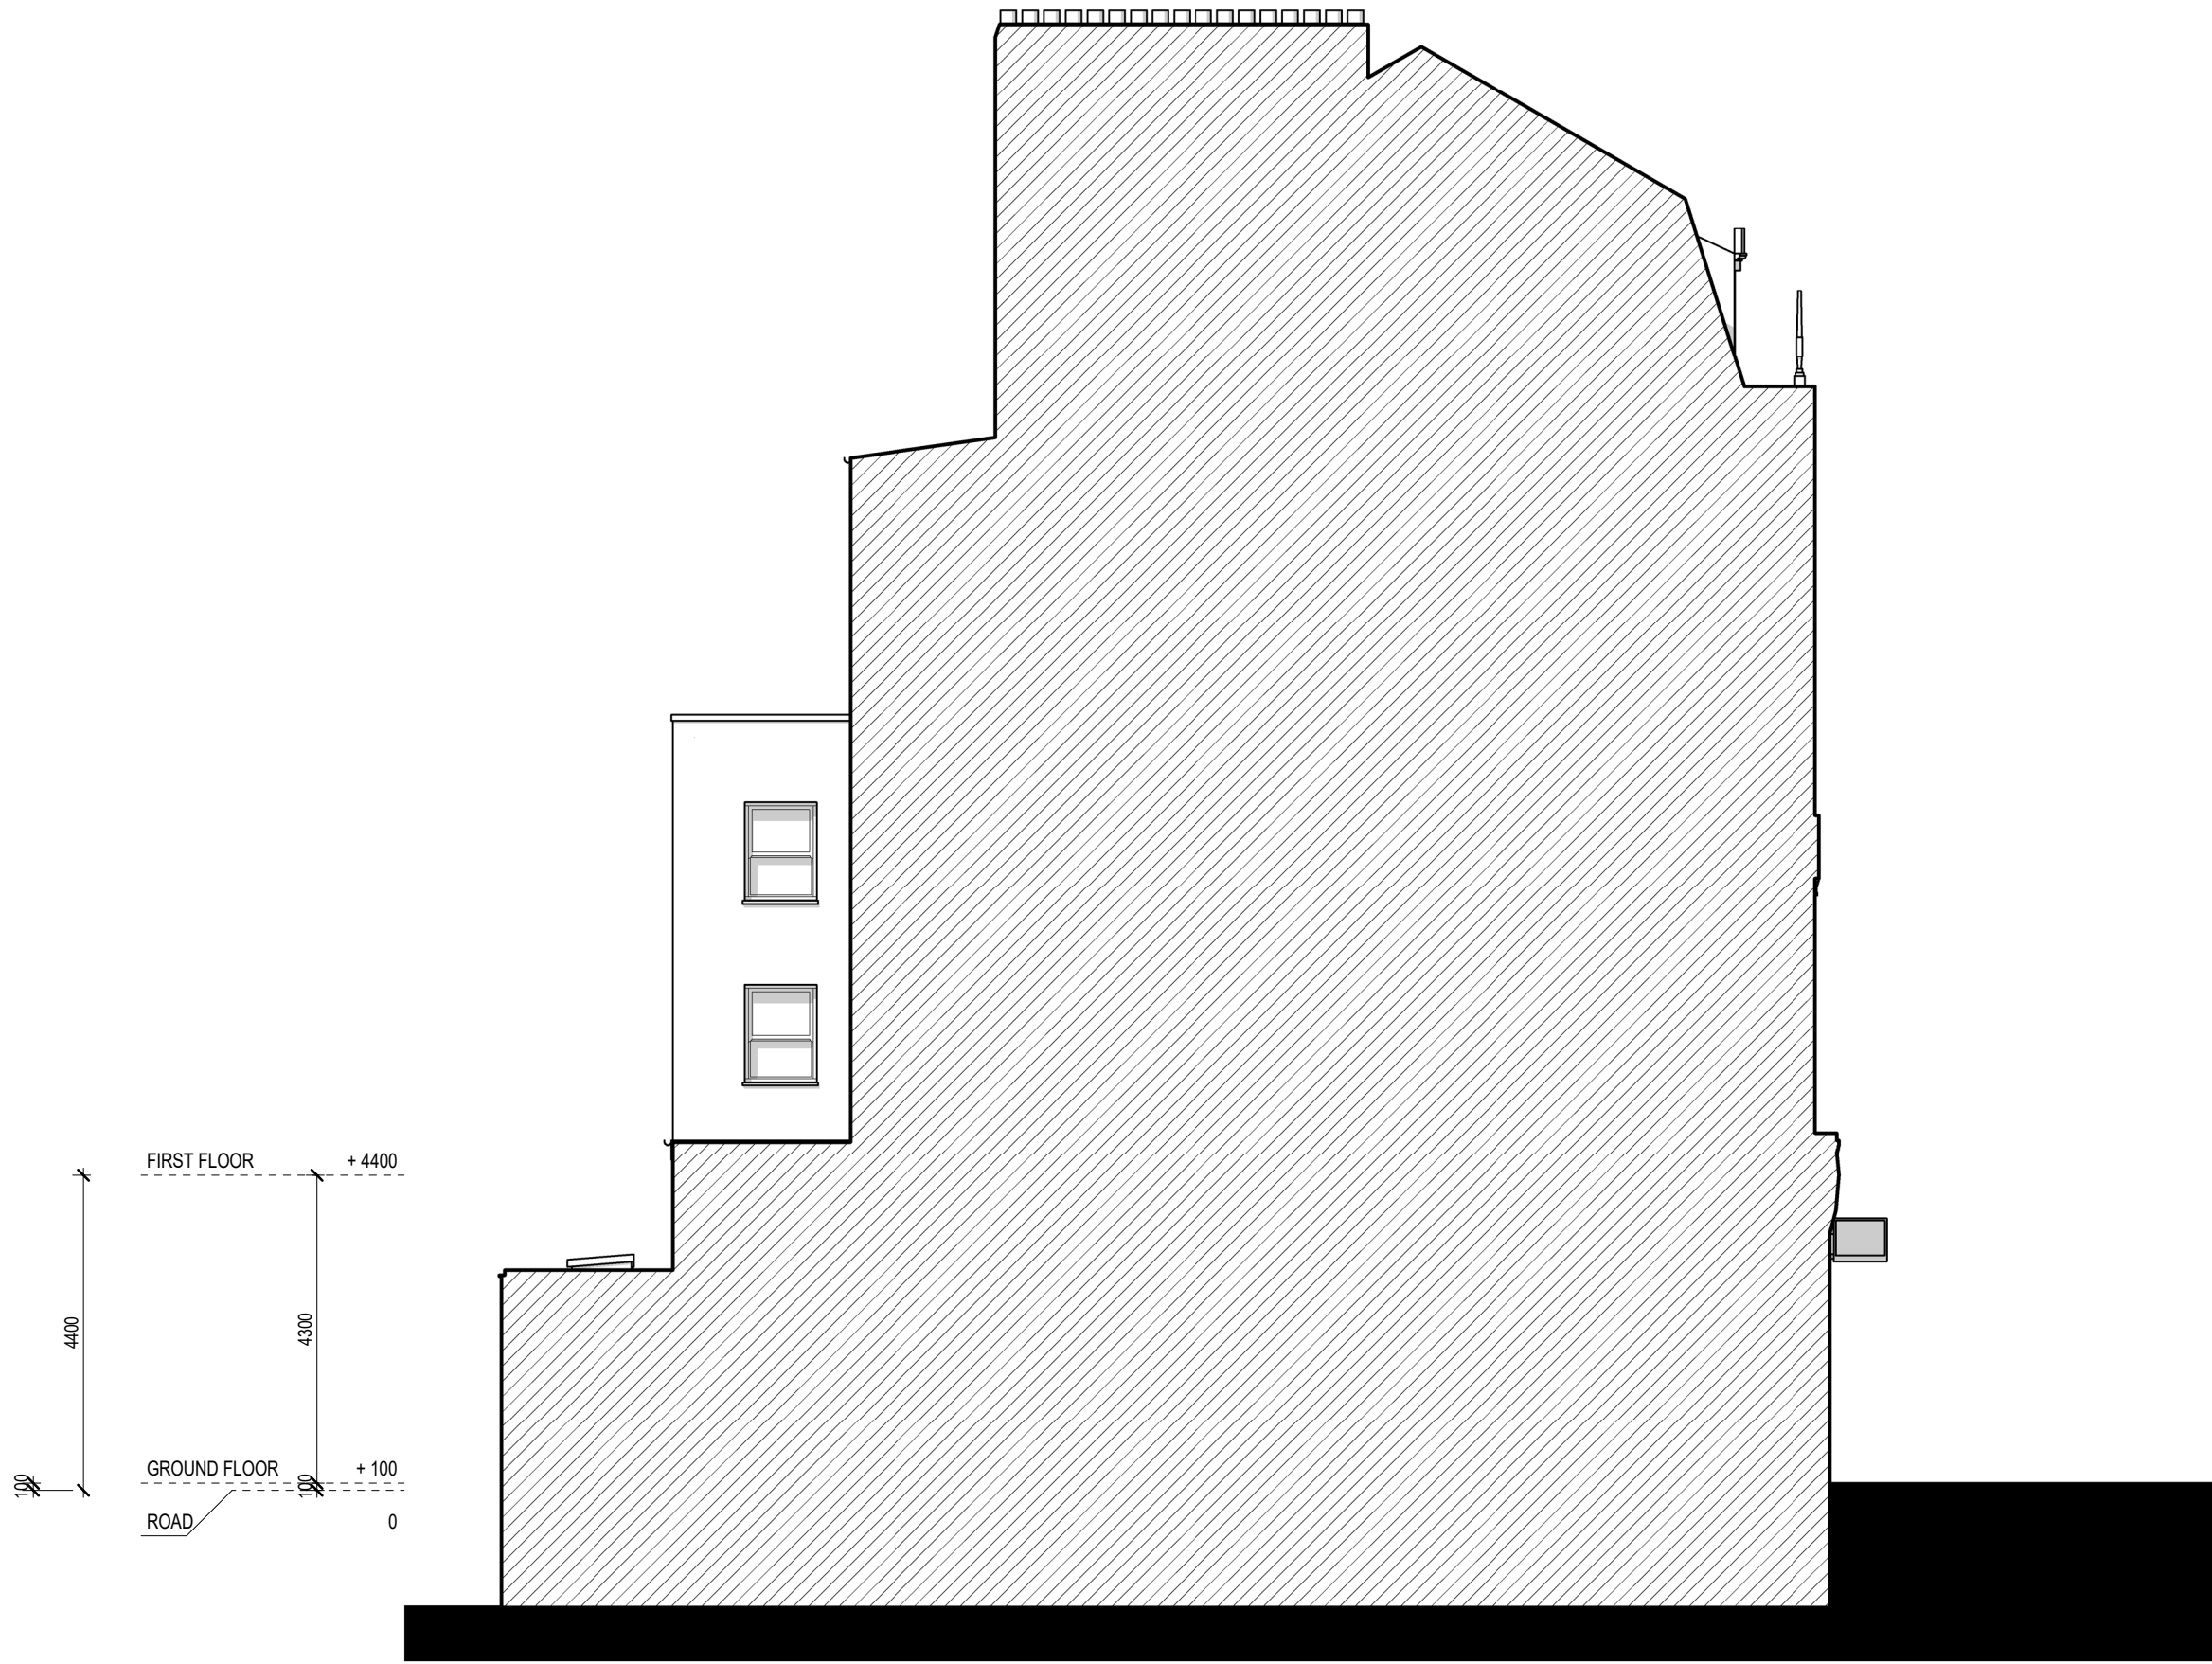

Written dimensions to be taken in preference to scaled dimensions. The Contractor is responsible for checking all dimensions before work starts.

All work is to be carried out to the requirements, and to the satisfaction of the Local Authority. These drawings are for planning purposes only.

Any discrepancies to be brought to the attention of 4D Planning Consultants immediately.

Description

Rev	Date	Description	by	chk

4D PLANNING™

Chartered Town Planners & Architectural Technicians

Architecture | Town Planning

T: 0203 1500 183 www.GetMePlanning.com


www.GetMePlanning.com

Client
Mr Mohamad Al-Shamari

Project
240 Edgware Road, W2 1DW

Title
**EXISTING DRAWINGS
ELEVATIONS**

Date: 09.01.2024	Rev:
Scale: 1:100@A3	
Drawing No. 4D-449 E 03	
Drawn by : MAX	

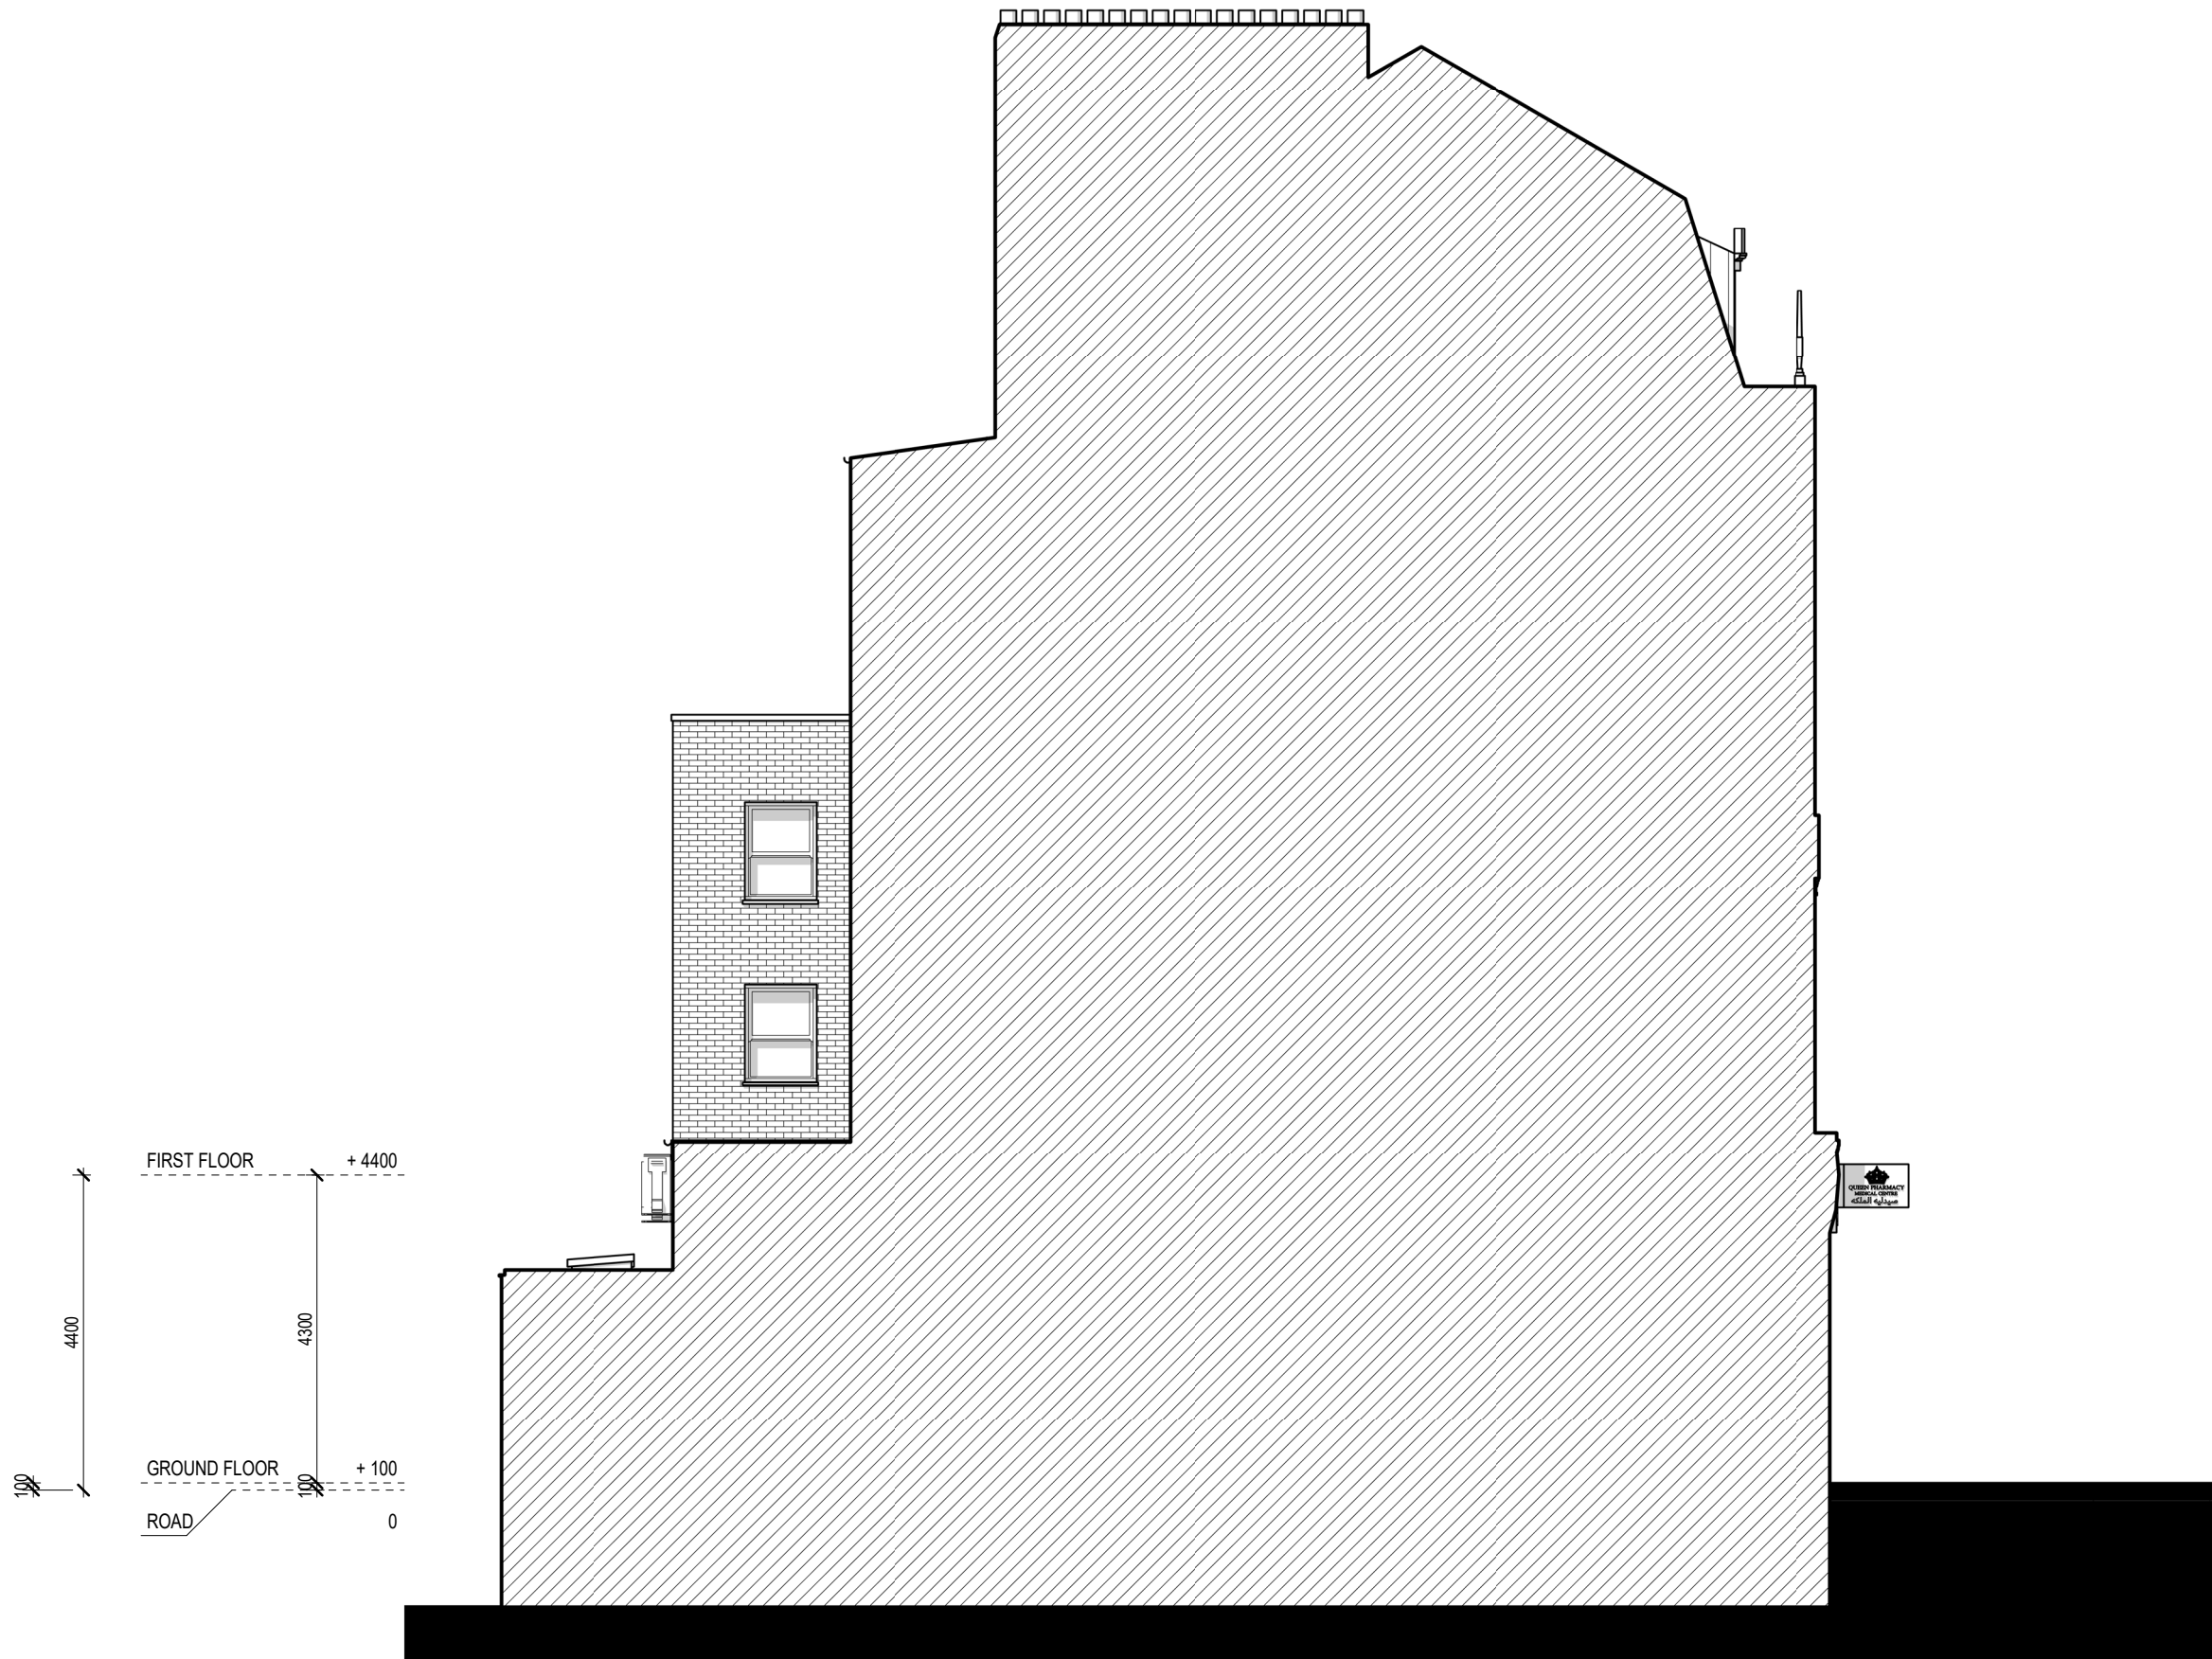

Written dimensions to be taken in preference to scaled dimensions. The Contractor is responsible for checking all dimensions before work starts.

All work is to be carried out to the requirements, and to the satisfaction of the Local Authority. These drawings are for planning purposes only.

Any discrepancies to be brought to the attention of 4D Planning Consultants immediately.

Description

Rev	Date	Description	by	chk

4D PLANNING™

Chartered Town Planners & Architectural Technicians

Architecture | Town Planning

T: 0203 1500 183 www.GetMePlanning.com

www.GetMePlanning.com

Client
Mr Mohamad Al-Shamari

Project
240 Edgware Road, W2 1DW

Title
**PROPOSED DRAWINGS
ELEVATIONS**

Date: 09.01.2024	Rev:
Scale: 1:100@A3	
Drawing No. 4D-449 P 03	
Drawn by : MAX	

Written dimensions to be taken in preference to scaled dimensions. The Contractor is responsible for checking all dimensions before work starts.

All work is to be carried out to the requirements, and to the satisfaction of the Local Authority. These drawings are for planning purposes only.

Any discrepancies to be brought to the attention of 4D Planning Consultants immediately.

Description

Rev	Date	Description	by	chk

4D PLANNING™

Chartered Town Planners & Architectural Technicians

Architecture | Town Planning

T: 0203 1500 183 www.GetMePlanning.com

www.GetMePlanning.com

Client
Mr Mohamad Al-Shamari

Project
240 Edgware Road, W2 1DW

Title
EXISTING DRAWINGS
ELEVATIONS


Date: 09.01.2024

Scale: 1:100@A3

Drawing No. 4D-449 E 04

Drawn by : MAX

Rev:

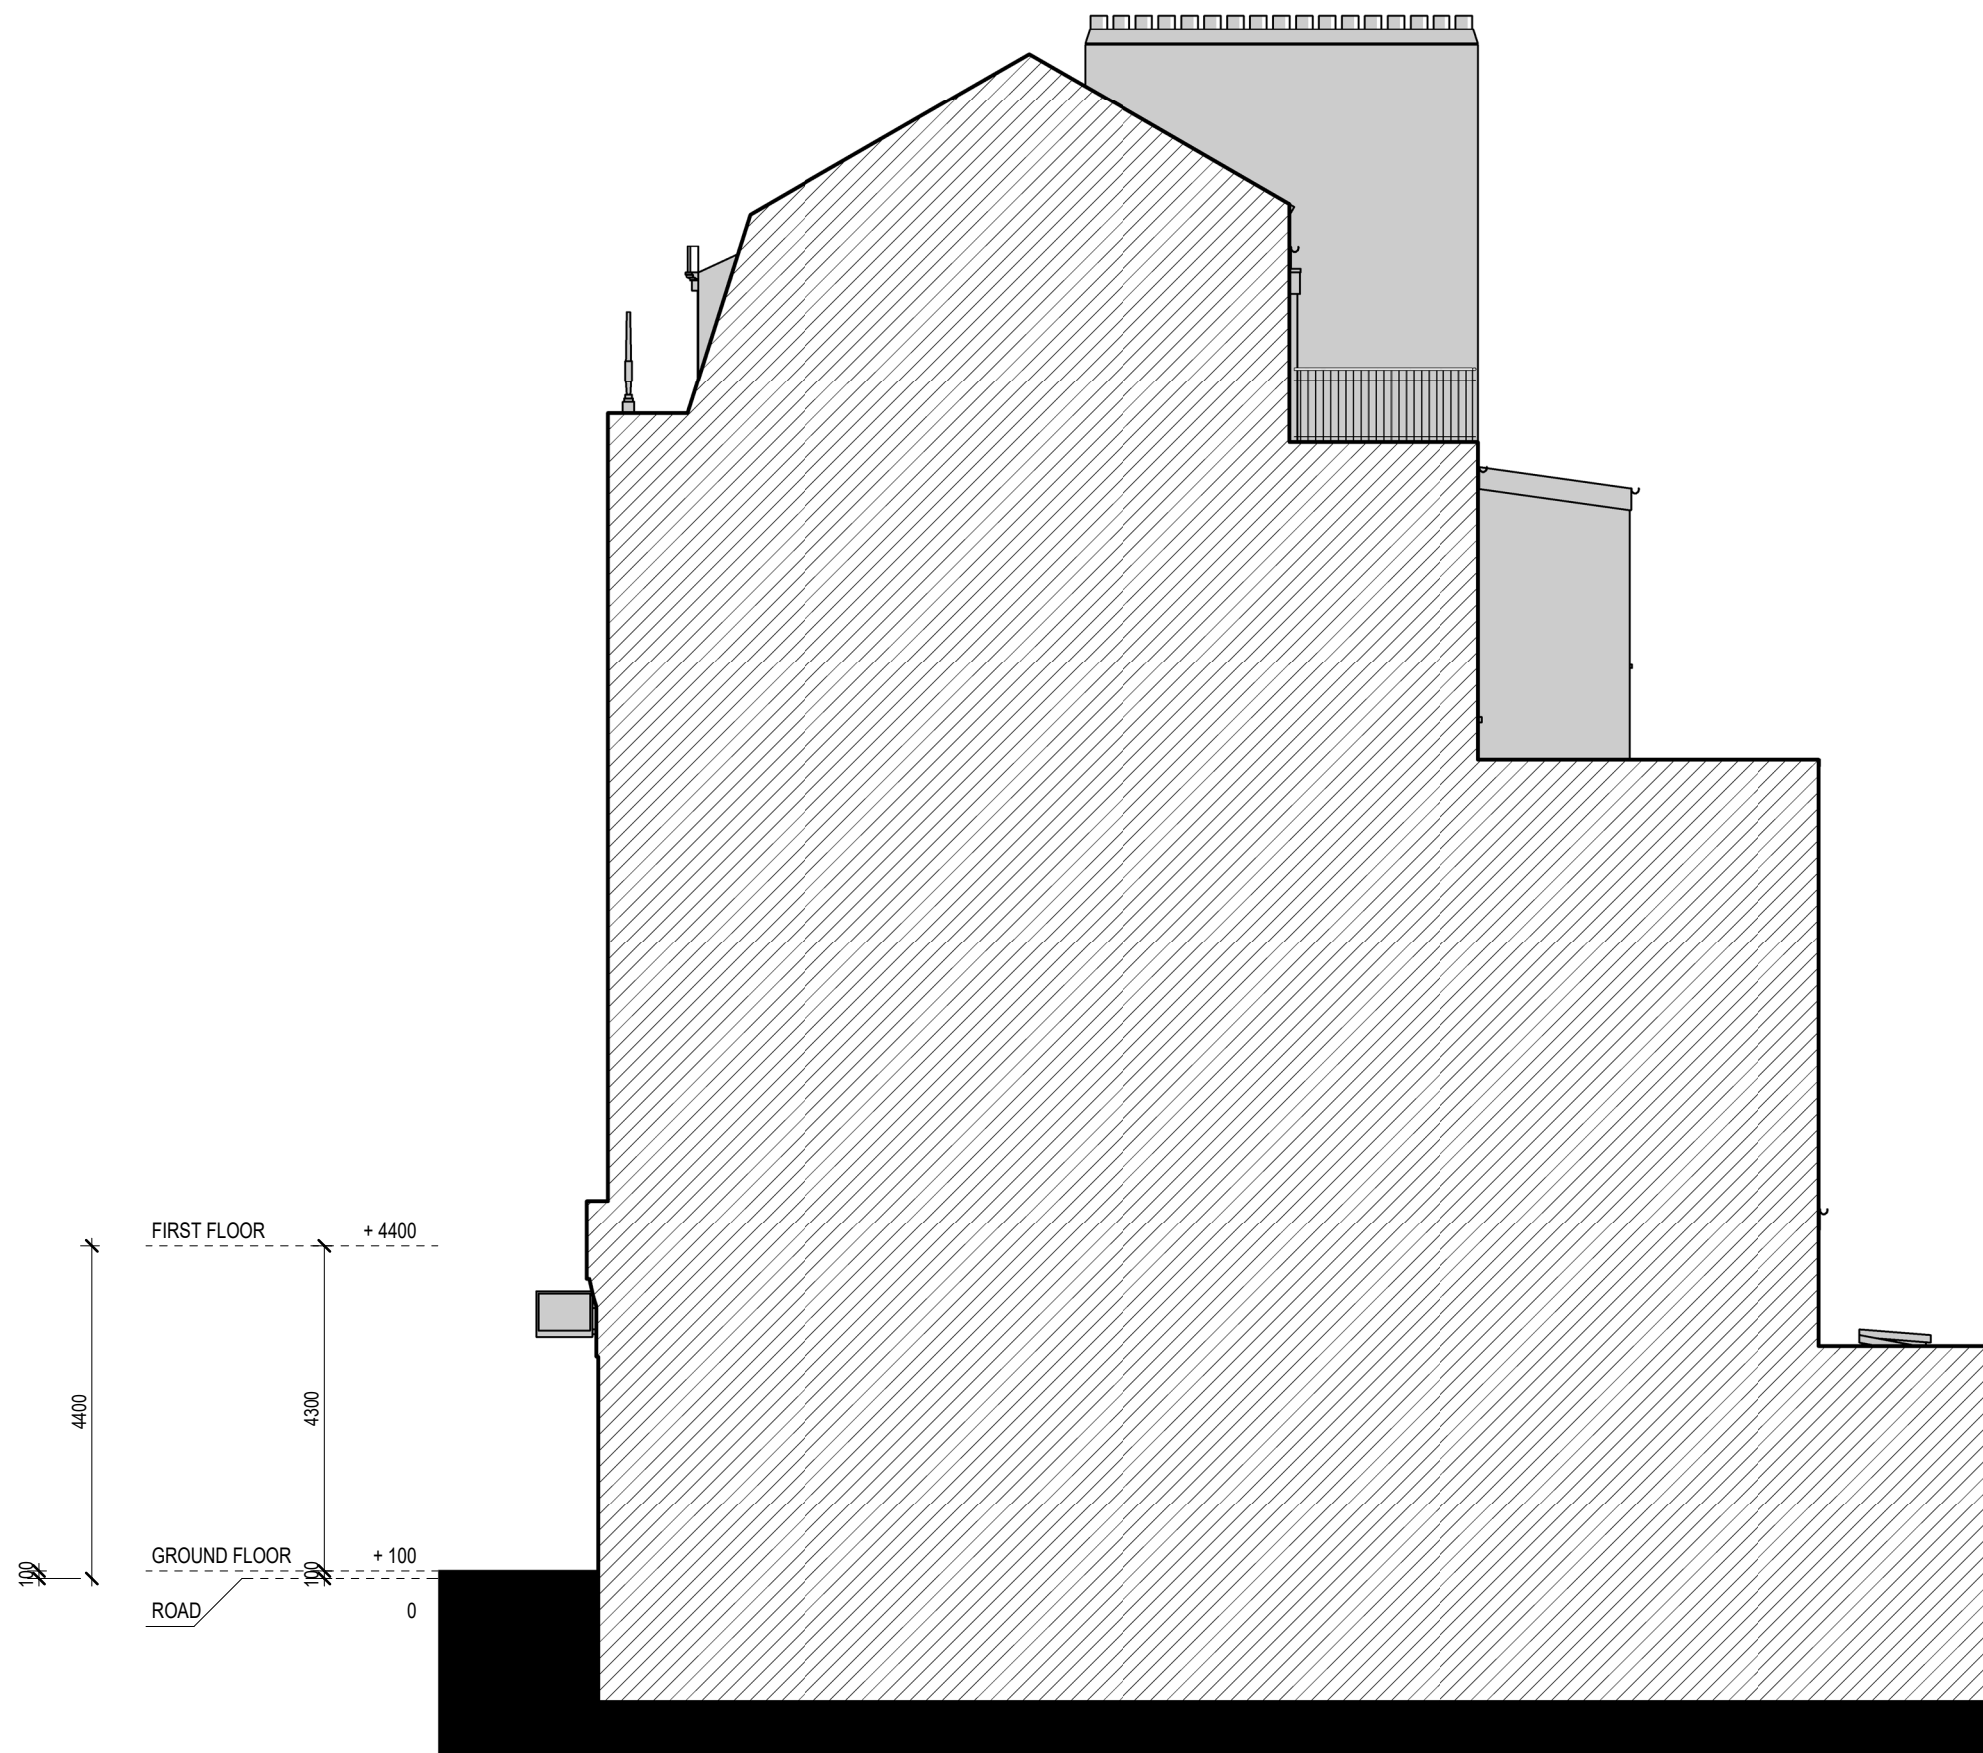

Written dimensions to be taken in preference to scaled dimensions. The Contractor is responsible for checking all dimensions before work starts.

All work is to be carried out to the requirements, and to the satisfaction of the Local Authority. These drawings are for planning purposes only.

Any discrepancies to be brought to the attention of 4D Planning Consultants immediately.

Description

Rev	Date	Description	by	chk

4D PLANNING™

Chartered Town Planners & Architectural Technicians

Architecture | Town Planning

T: 0203 1500 183 www.GetMePlanning.com

www.GetMePlanning.com

Client
Mr Mohamad Al-Shamari

Project
240 Edgware Road, W2 1DW

Title
**PROPOSED DRAWINGS
ELEVATIONS**



Date: 09.01.2024

Scale: 1:100@A3

Drawing No. 4D-449 P 04

Drawn by : MAX

Rev:

 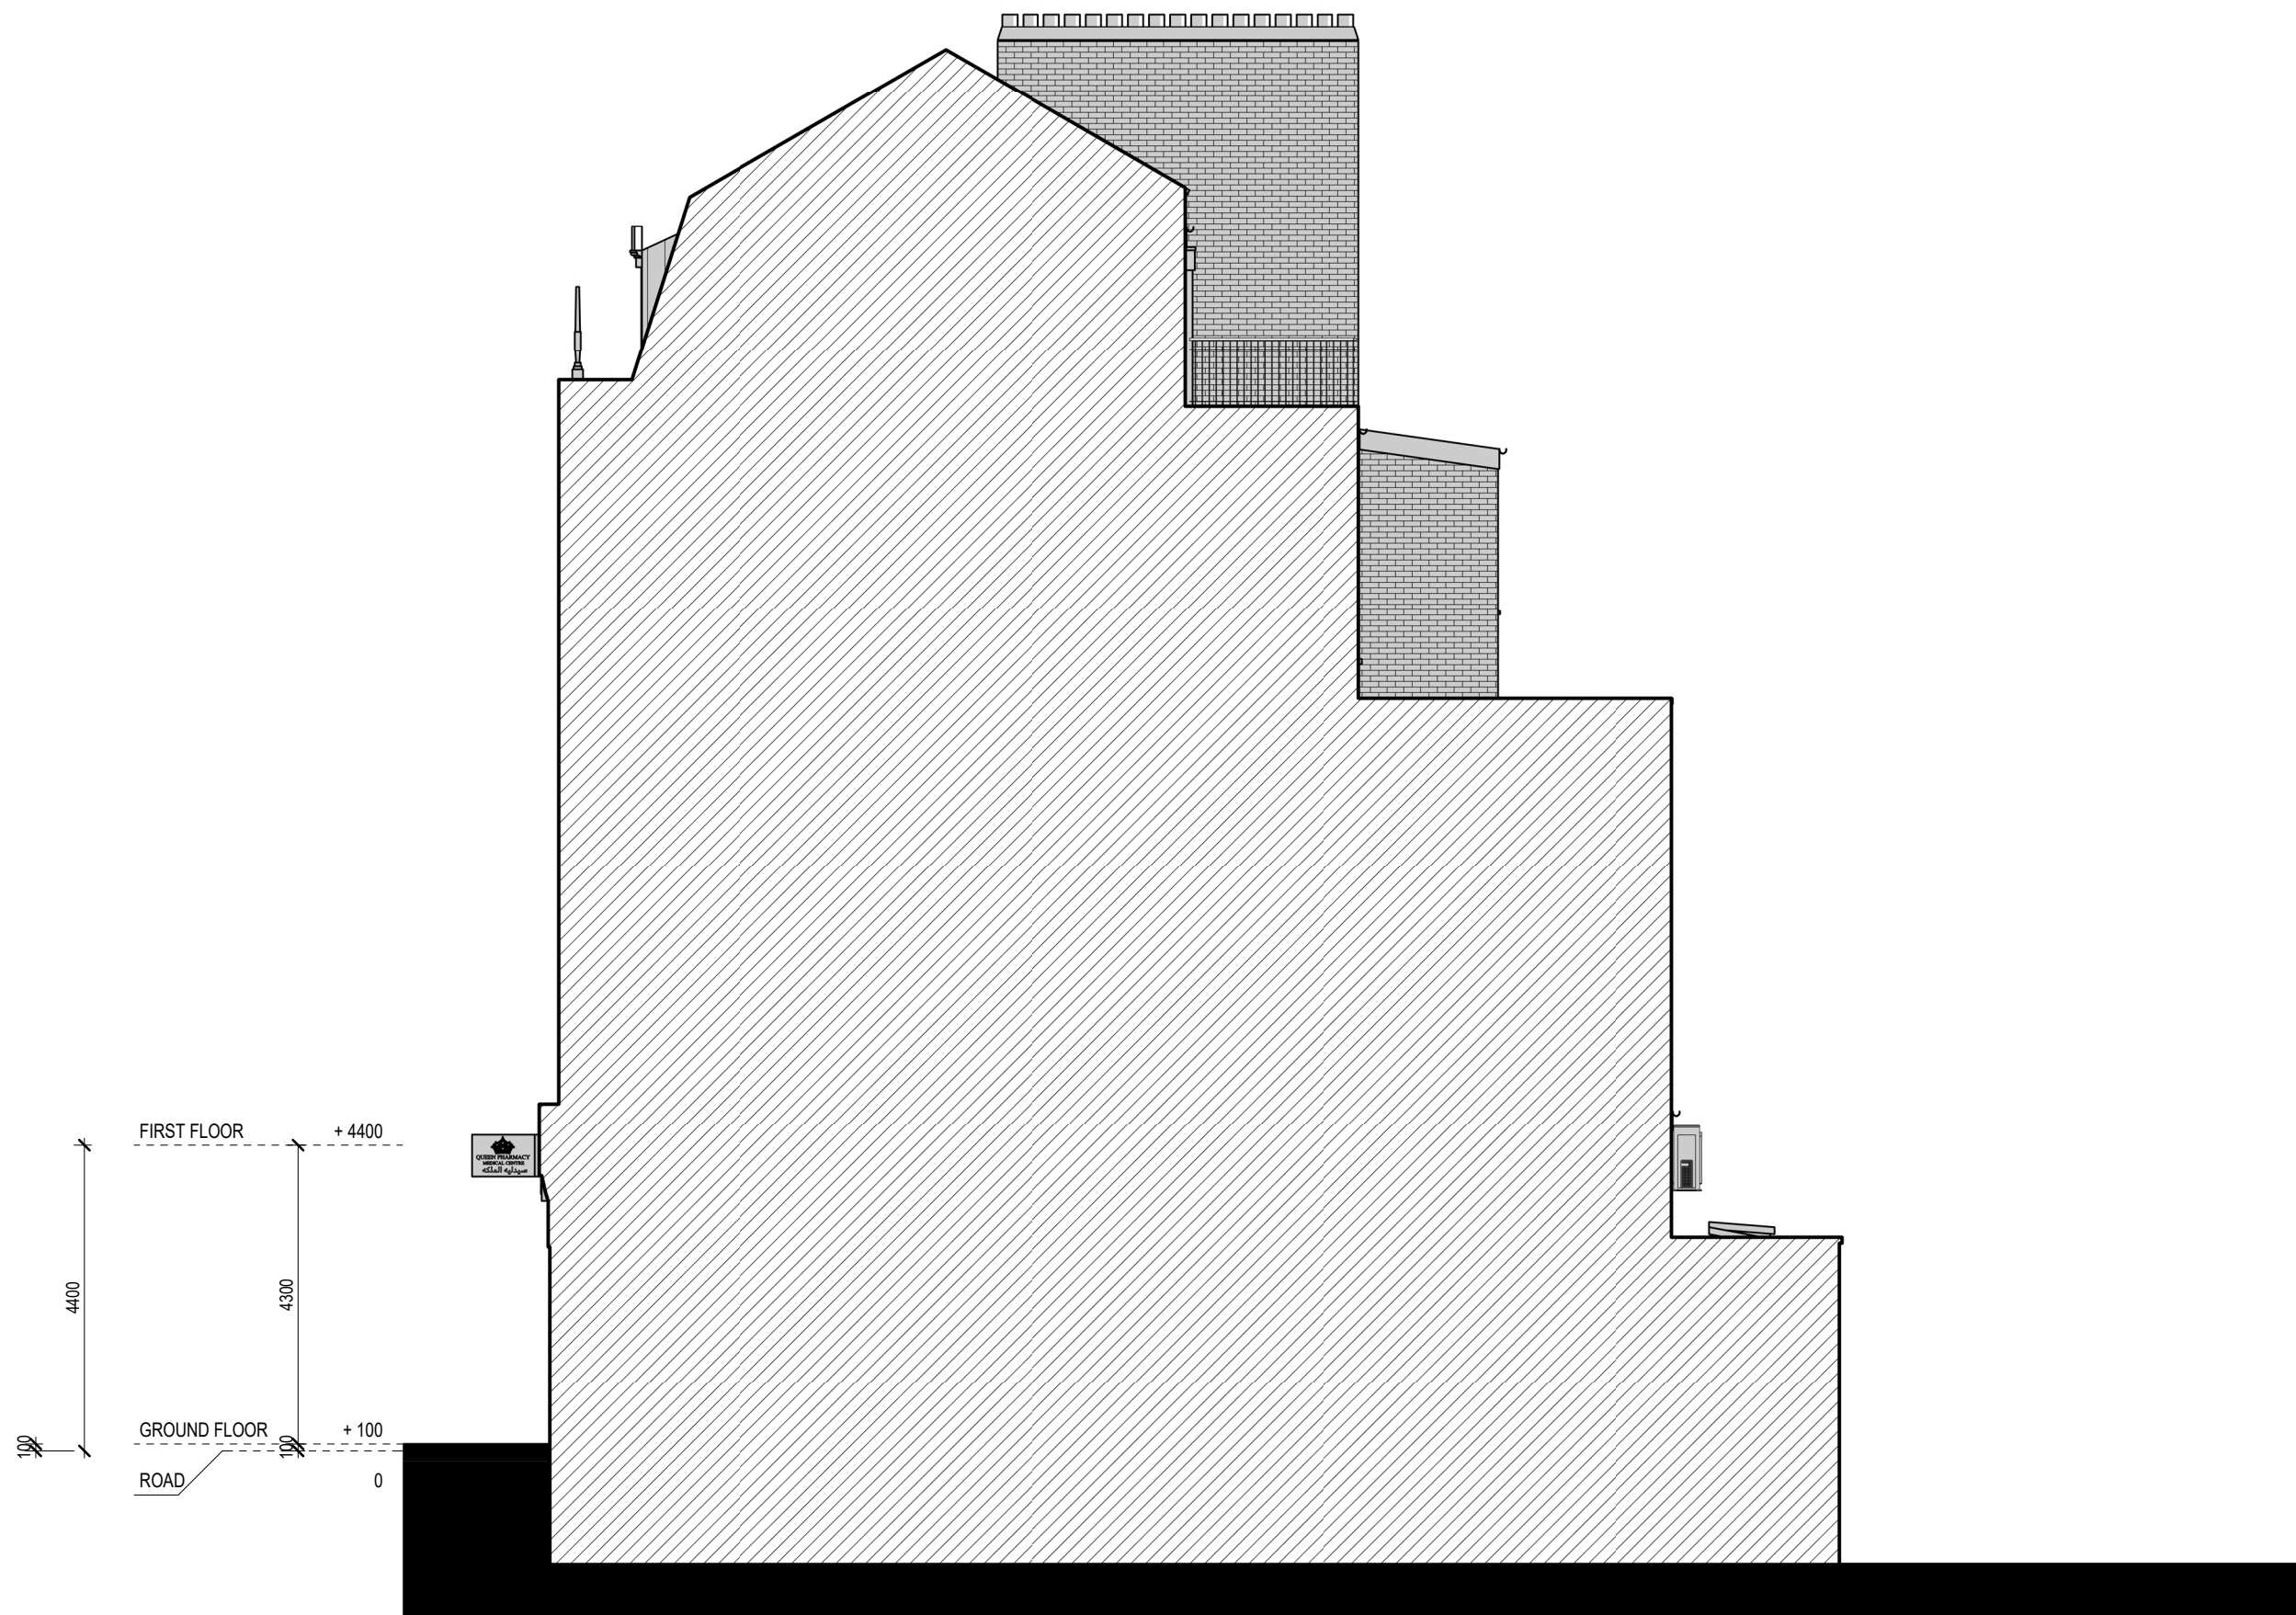

Written dimensions to be taken in preference to scaled dimensions. The Contractor is responsible for checking all dimensions before work starts.

All work is to be carried out to the requirements, and to the satisfaction of the Local Authority. These drawings are for planning purposes only.

Any discrepancies to be brought to the attention of 4D Planning Consultants immediately.

Description

Rev	Date	Description	by	chk

4D PLANNING™

Chartered Town Planners & Architectural Technicians

Architecture | Town Planning

T: 0203 1500 183 www.GetMePlanning.com

www.GetMePlanning.com

Client
Mr Mohamad Al-Shamari

Project
240 Edgware Road, W2 1DW

Title
EXISTING DRAWINGS
SECTIONS


Date: 09.01.2024

Scale: 1:100@A3

Drawing No. 4D-449 E 05

Drawn by : MAX

Rev:

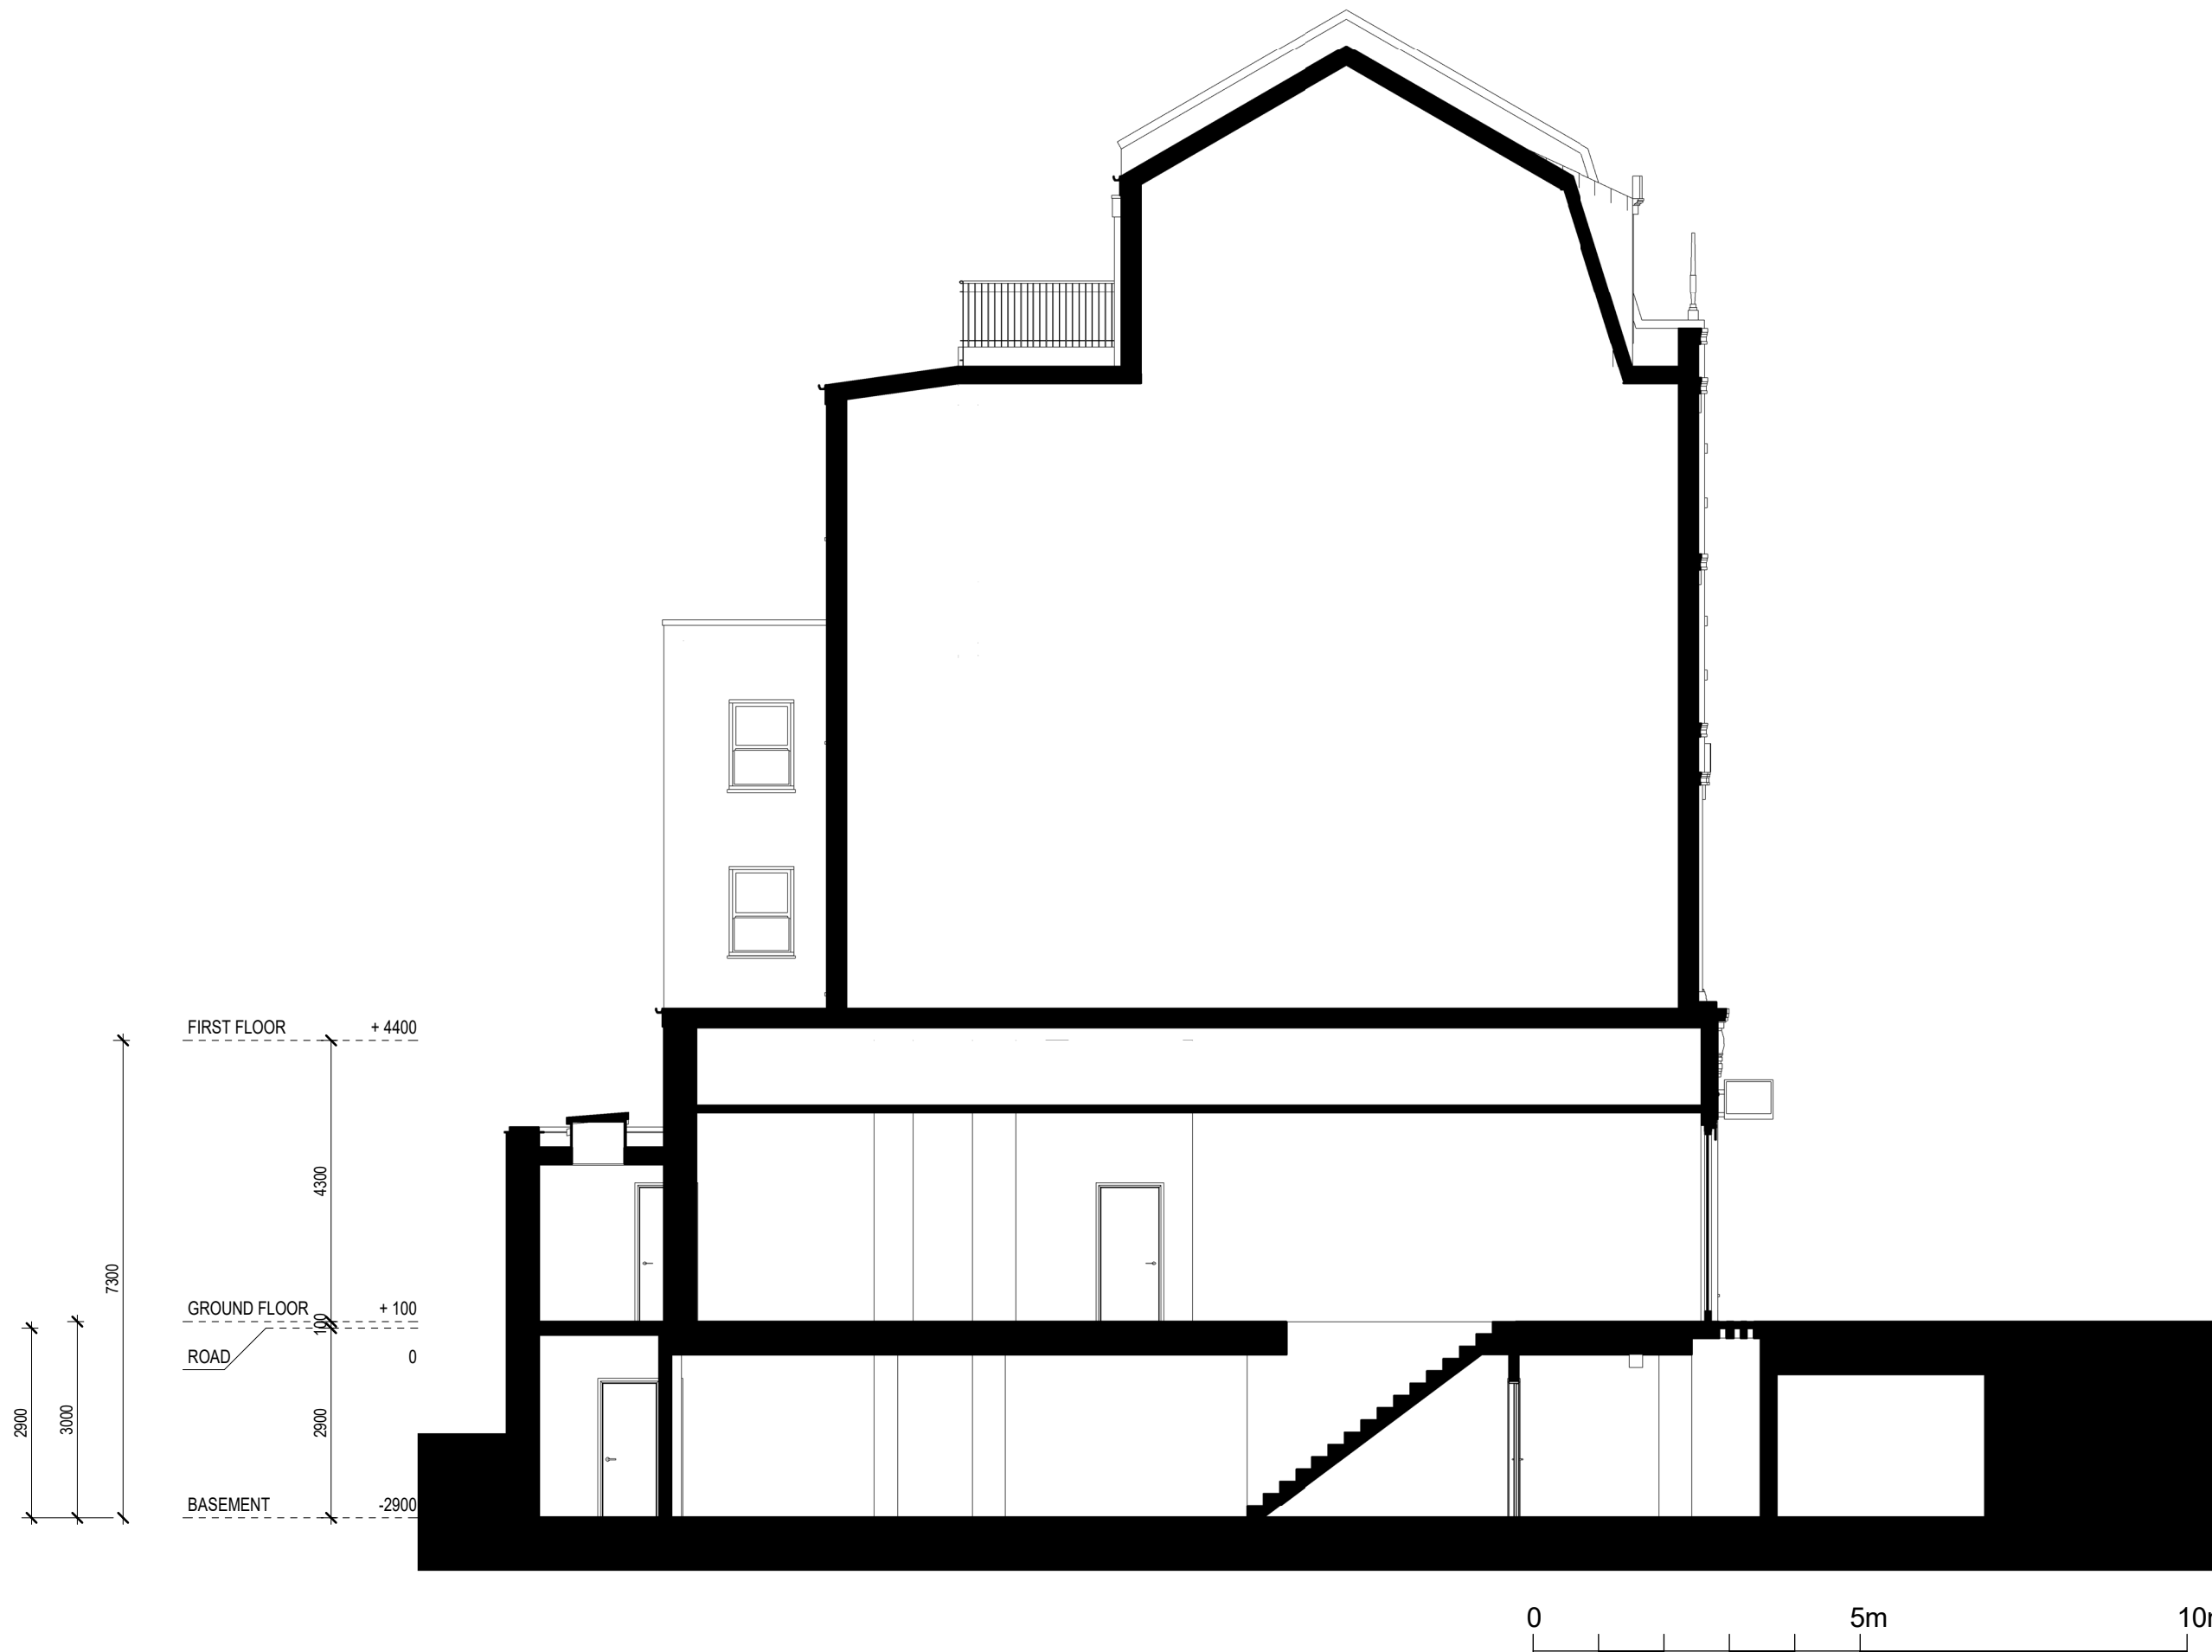

Written dimensions to be taken in preference to scaled dimensions. The Contractor is responsible for checking all dimensions before work starts.

All work is to be carried out to the requirements, and to the satisfaction of the Local Authority. These drawings are for planning purposes only.

Any discrepancies to be brought to the attention of 4D Planning Consultants immediately.

Description

Rev	Date	Description	by	chk

4D PLANNING™

Chartered Town Planners & Architectural Technicians

Architecture | Town Planning

T: 0203 1500 183 www.GetMePlanning.com

www.GetMePlanning.com

Client
Mr Mohamad Al-Shamari

Project
240 Edgware Road, W2 1DW

Title
**PROPOSED DRAWINGS
SECTIONS**

Date: 09.01.2024	Rev:
Scale: 1:100@A3	
Drawing No. 4D-449 P 05	
Drawn by : MAX	

