



REVISIONS		
Date	Description	By


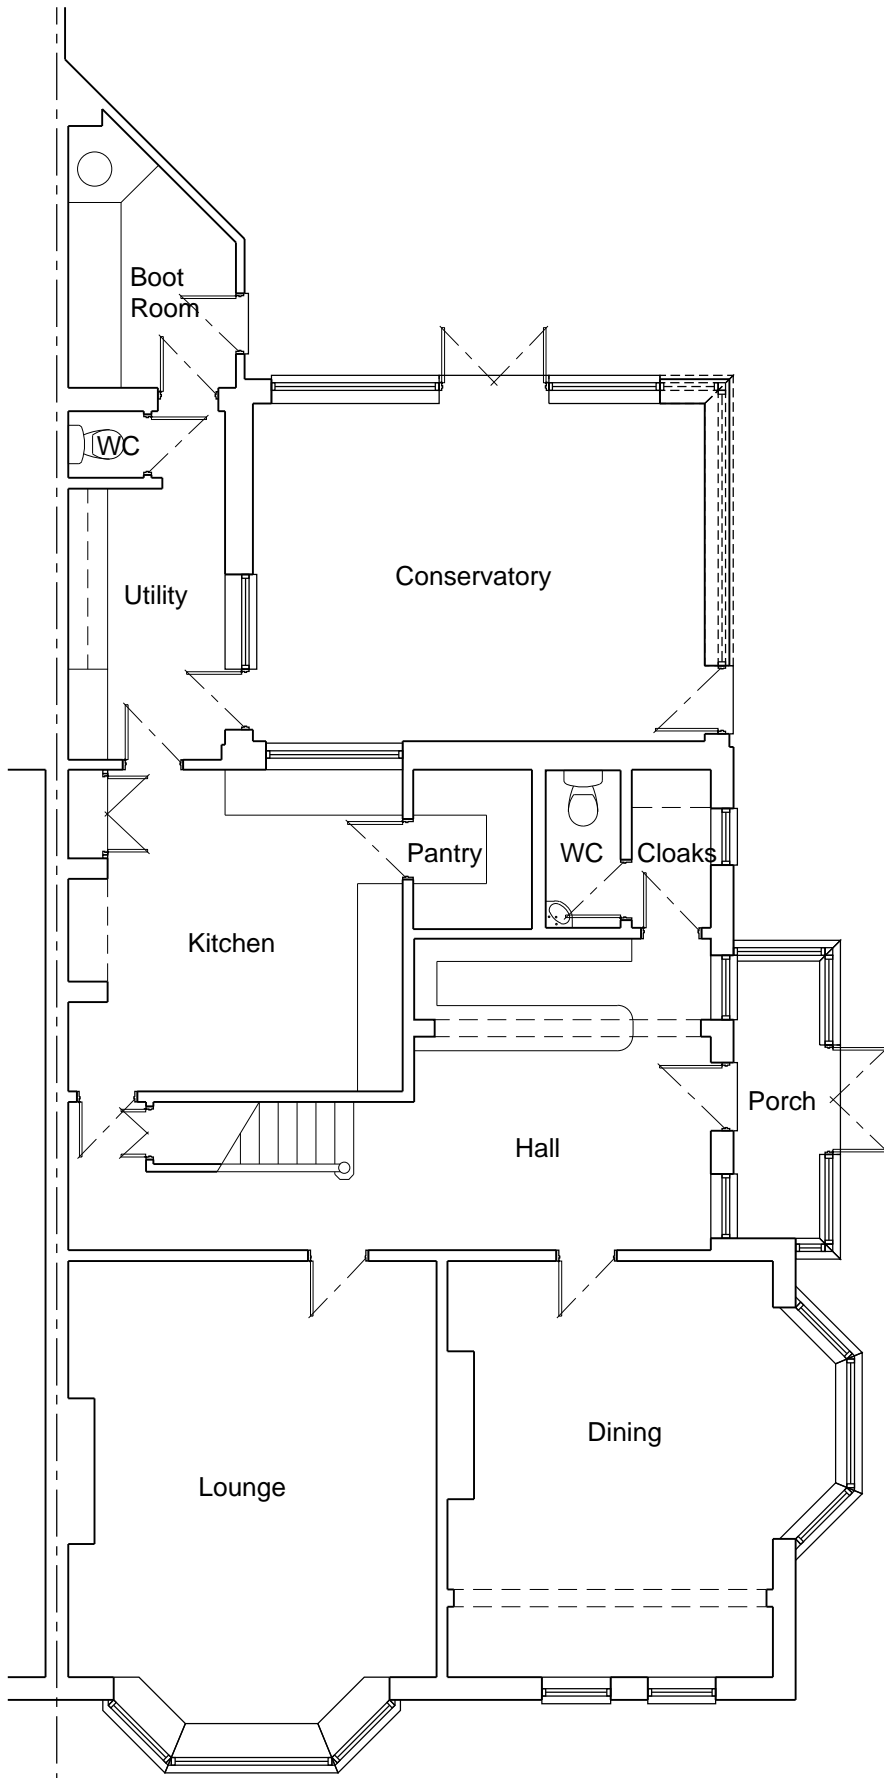


Ground Floor Plan

Scale 1:100

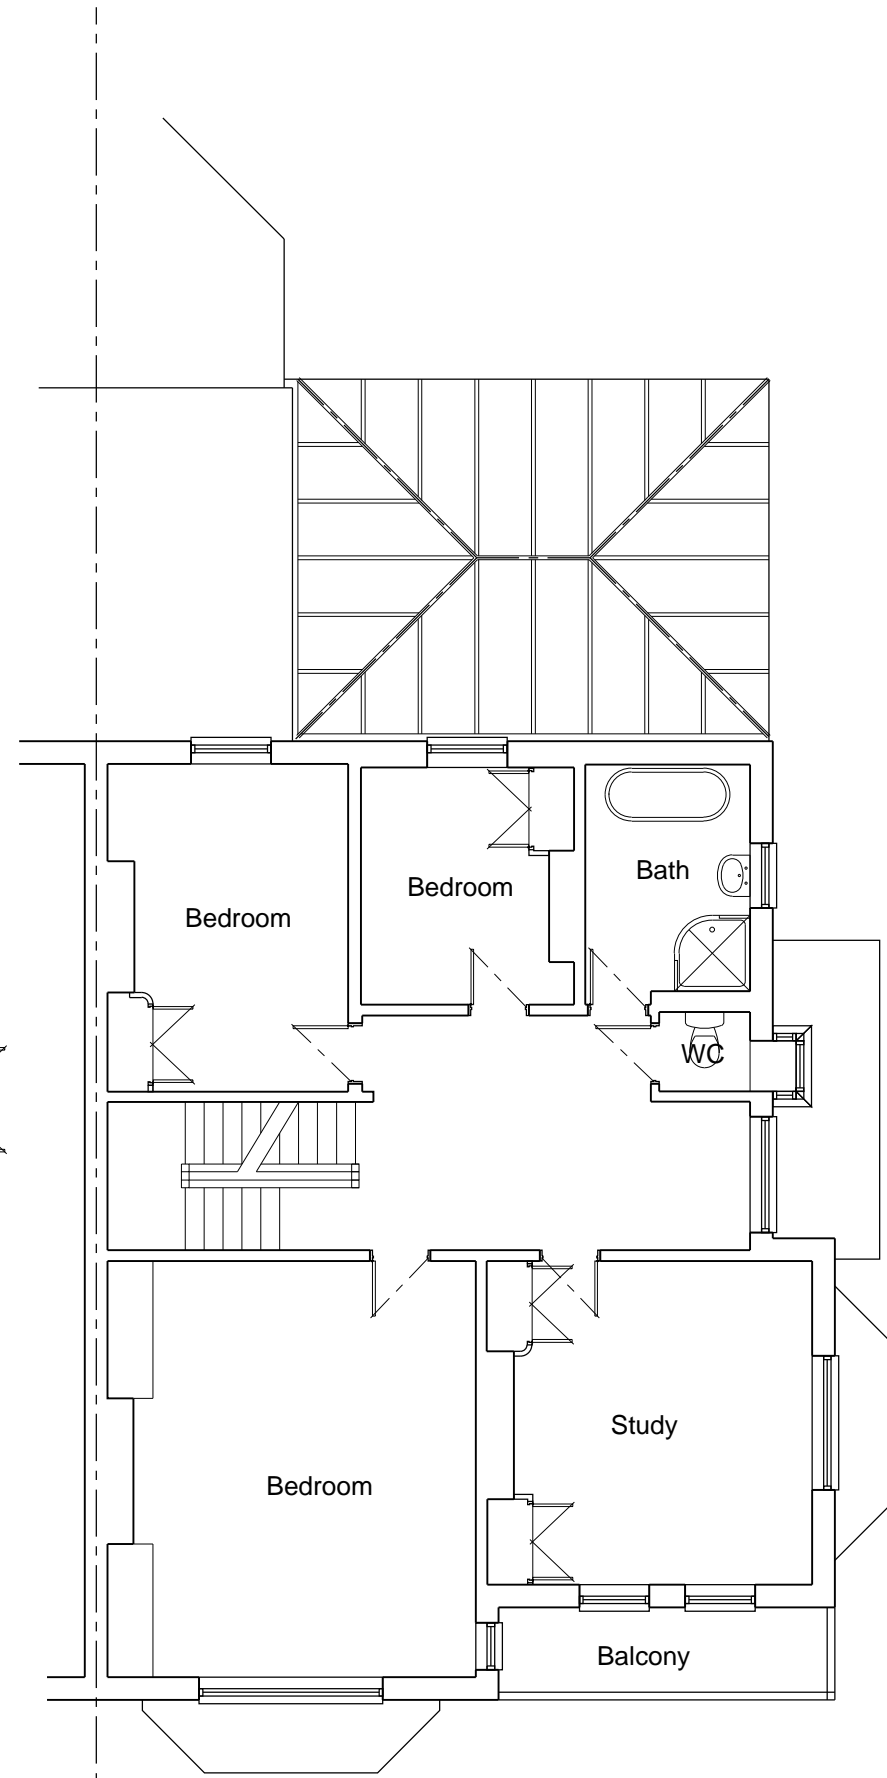

First Floor Plan

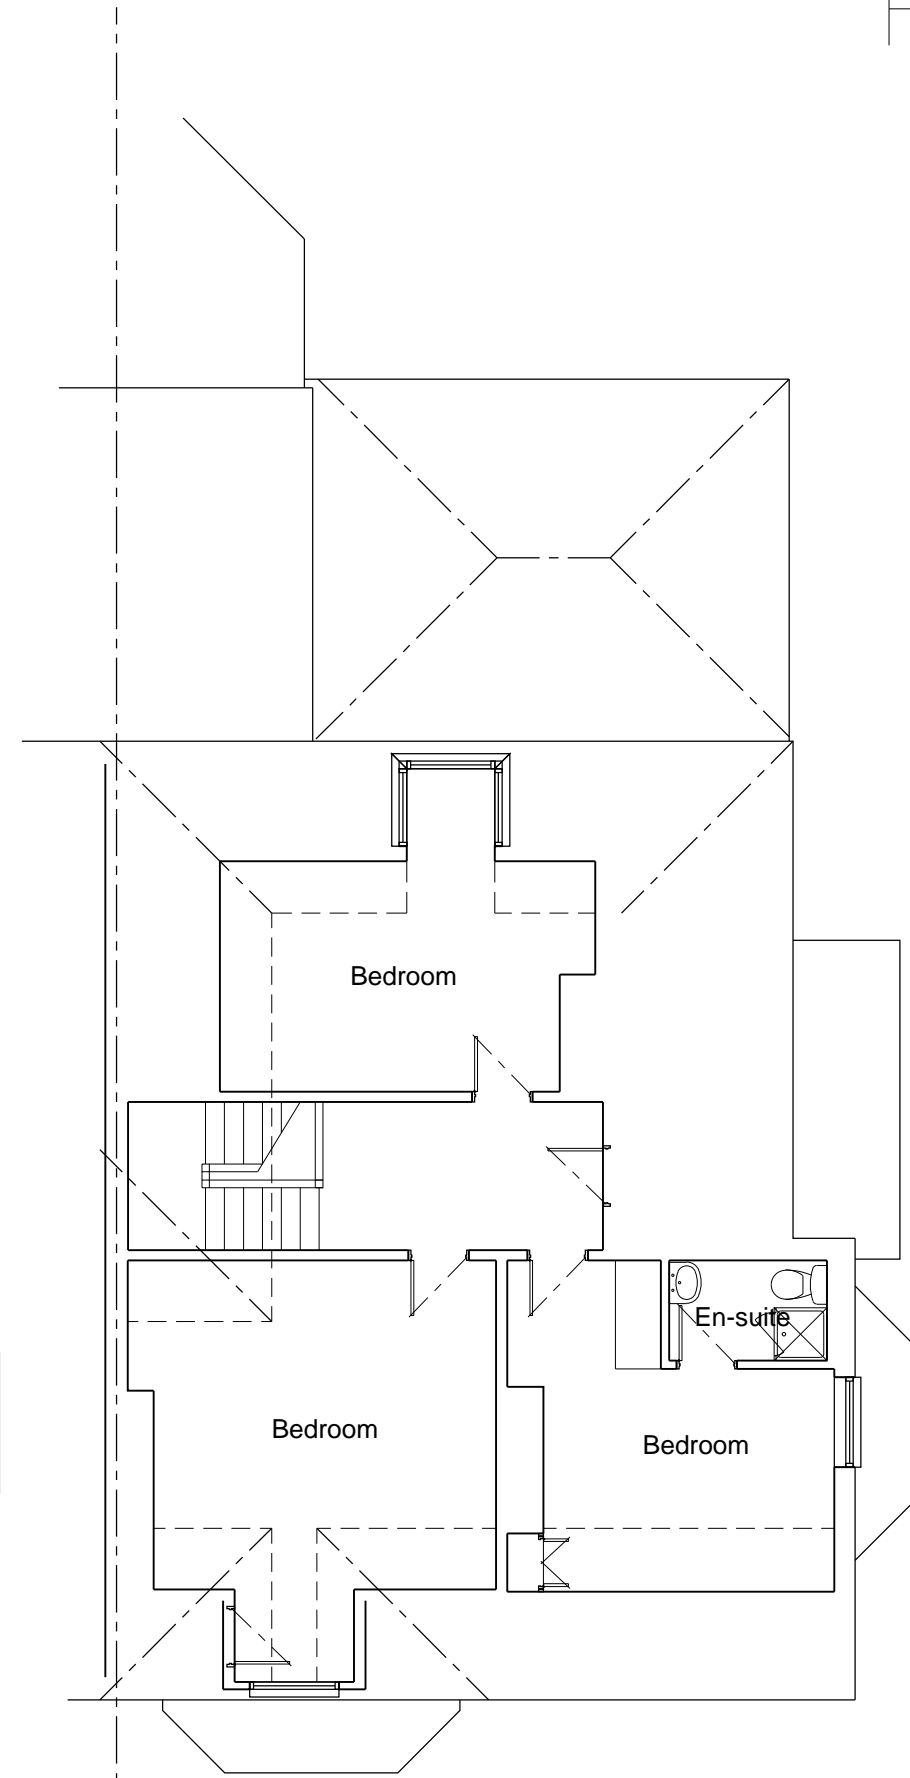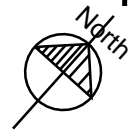

Second Floor Plan

Seatswood Architects Ltd.
from concept to completion
 Seatswood, Seaton Road, Hornsea, East Yorkshire HU18 1BS
 T: 01964 634642 M: 07713591453 E: colin@seatswood.co.uk

Client
Mr & Mrs Johnston

Job Title
 Proposed Alterations and Extension
 51, Eastgate, Hornsea,
 East Yorkshire
 HU18 1NB

Scale @ AS	Date	Drawn by	Checked
1:100	31.10.23	CDE	-

Dwg. title
 Plans as Existing

PLANNING

Job No.	Dept.	Drawing No.	Rev.
FJ/2310	A	001	P01