





NORTH ELEVATION.



EAST ELEVATION.

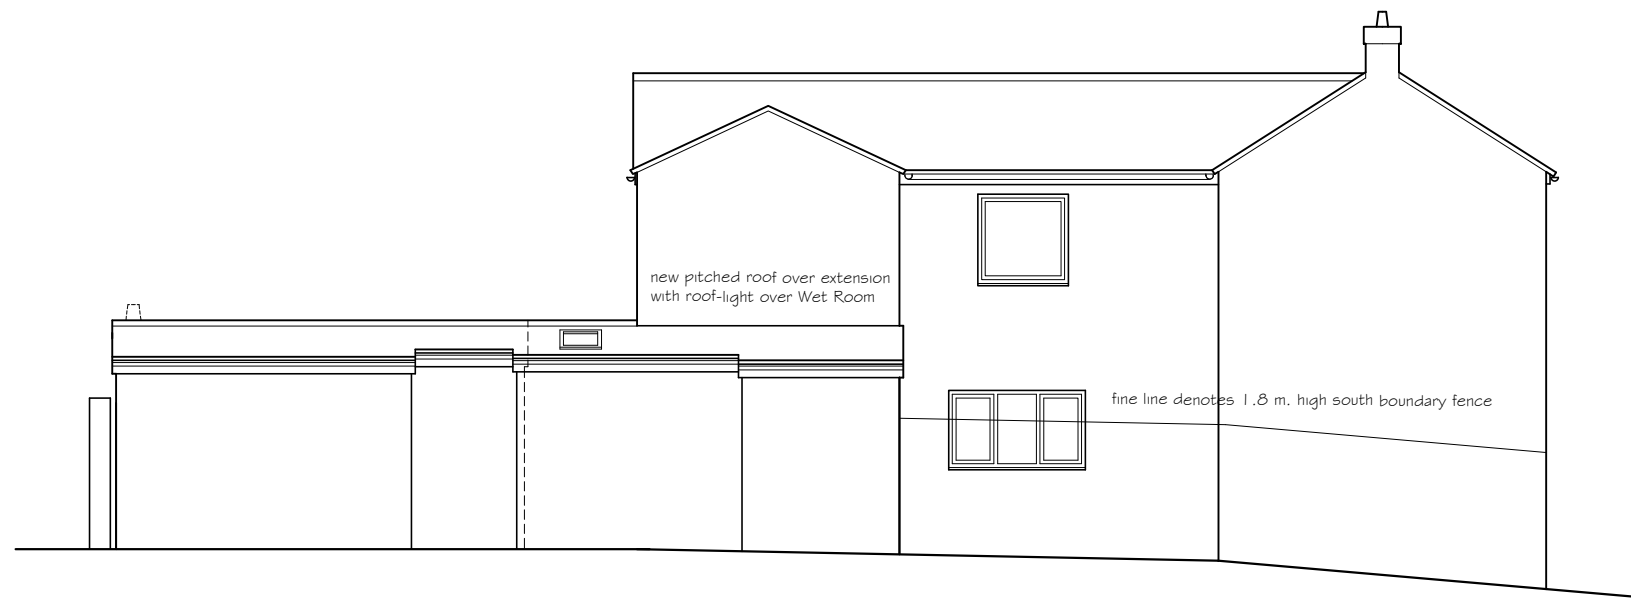


SOUTH ELEVATION.

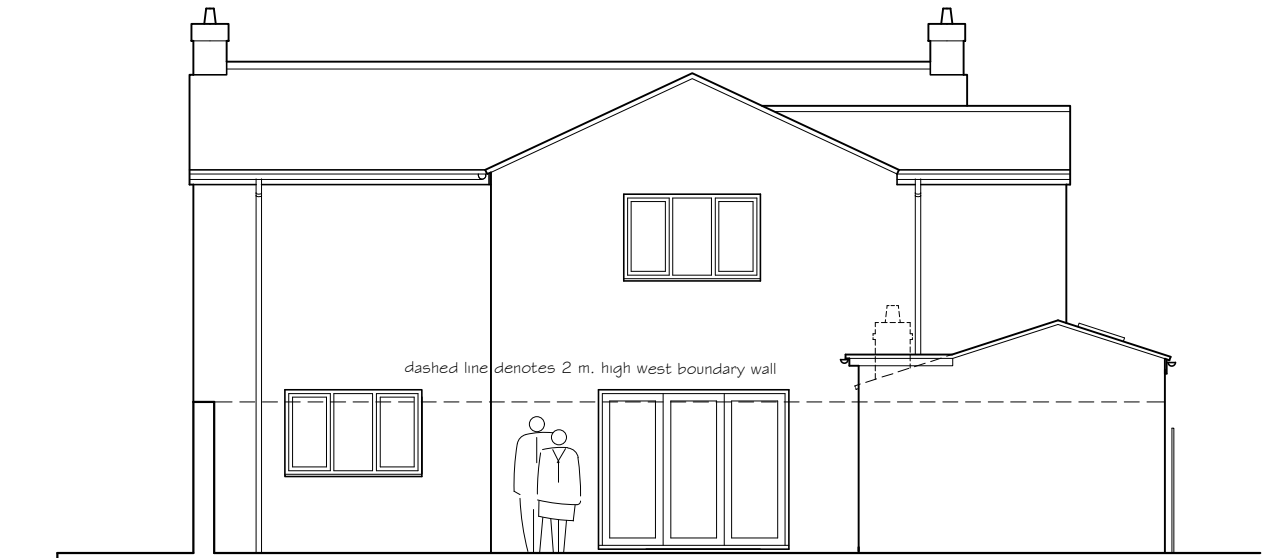

WEST ELEVATION.

Scale 1:100

 

Revisions :
 A. : 19.02.24 - Planning Application submission.

TIMORD
ARCHITECT
 22 Copandale Road
 Beverley
 East Yorkshire
 HU17 7BW
 Tel: 01482 870264
 Mob: 07711 494 793
 www.timordarchitect.co.uk
 timord.architect@gmail.com

Project: Proposed Single Storey Rear Extension at The White House, Mill Lane, Little Burton, East Yorks. YO25 8QN	Drawn by: TRGO	Date: 16 . 02 . 2024
Client: Sam & Caroline Havler	Scale @ A3: 1 : 100	Project No: 2308
Drawing: PROPOSALS : PLANNING APPLICATION Elevations - as Proposed.	Drawing No: 27.	Revision A.