



Notes :

1. This drawing is not for construction.
2. All Dimension are in millimeters.
3. All dimensions are to be checked on site and the Architect is to inform of any discrepancies before construction commences.
4. All references to drawings refer to current revision of that drawing.

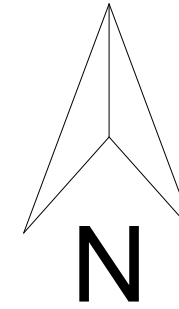

WALL LEGEND	
	Existing Wall
	Proposed 100 mm Non-Loadbearing Stud Wall
	Proposed Partition Wall on structural layouts
	Demolished Wall
	Proposed 300mm Cavity Wall
	Proposed 215mm Block Wall
	Proposed Double Brick Wall
	Proposed Dormer Wall
	Proposed Unknown Wall

Location Plan

 

UK PLATINUM HOMES

Client - Mohammad Rashid
 Project - 6 Australia Avenue Maidenhead SL6 7DJ

Scale _____ Date 26-06-2023


Drawn By _____ Checked By _____

Project No. _____ Drawing No. 01A Revision -

Project Description
 - Rear Extension

Notes :

1. This drawing is not for construction.
2. All Dimension are in millimeters.
3. All dimensions are to be checked on site and the Architect is to inform of any discrepancies before construction commences.
4. All references to drawings refer to current revision of that drawing.

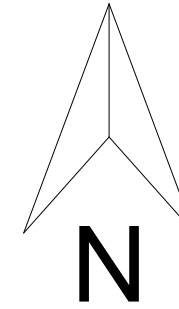


WALL LEGEND	
	Existing Wall
	Proposed 100 mm Non-Loadbearing Stud Wall
	Proposed Partition Wall on structural layouts
	Demolished Wall
	Proposed 300mm Cavity Wall
	Proposed 215mm Block Wall
	Proposed Double Brick Wall
	Proposed Dormer Wall
	Proposed Unknown Wall

Existing Block Plan



Proposed Block Plan

 

UK PLATINUM HOMES

Client - Mohammad Rashid
 Project - 6 Australia Avenue Maidenhead SL6 7DJ

Scale _____ Date 26-06-2023


Drawn By _____ Checked By _____

Project No. _____ Drawing No. 01A Revision -


Project Description
 - Rear Extension

Notes :

1. This drawing is not for construction.
2. All Dimension are in millimeters.
3. All dimensions are to be checked on site and the Architect is to inform of any discrepancies before construction commences.
4. All references to drawings refer to current revision of that drawing.

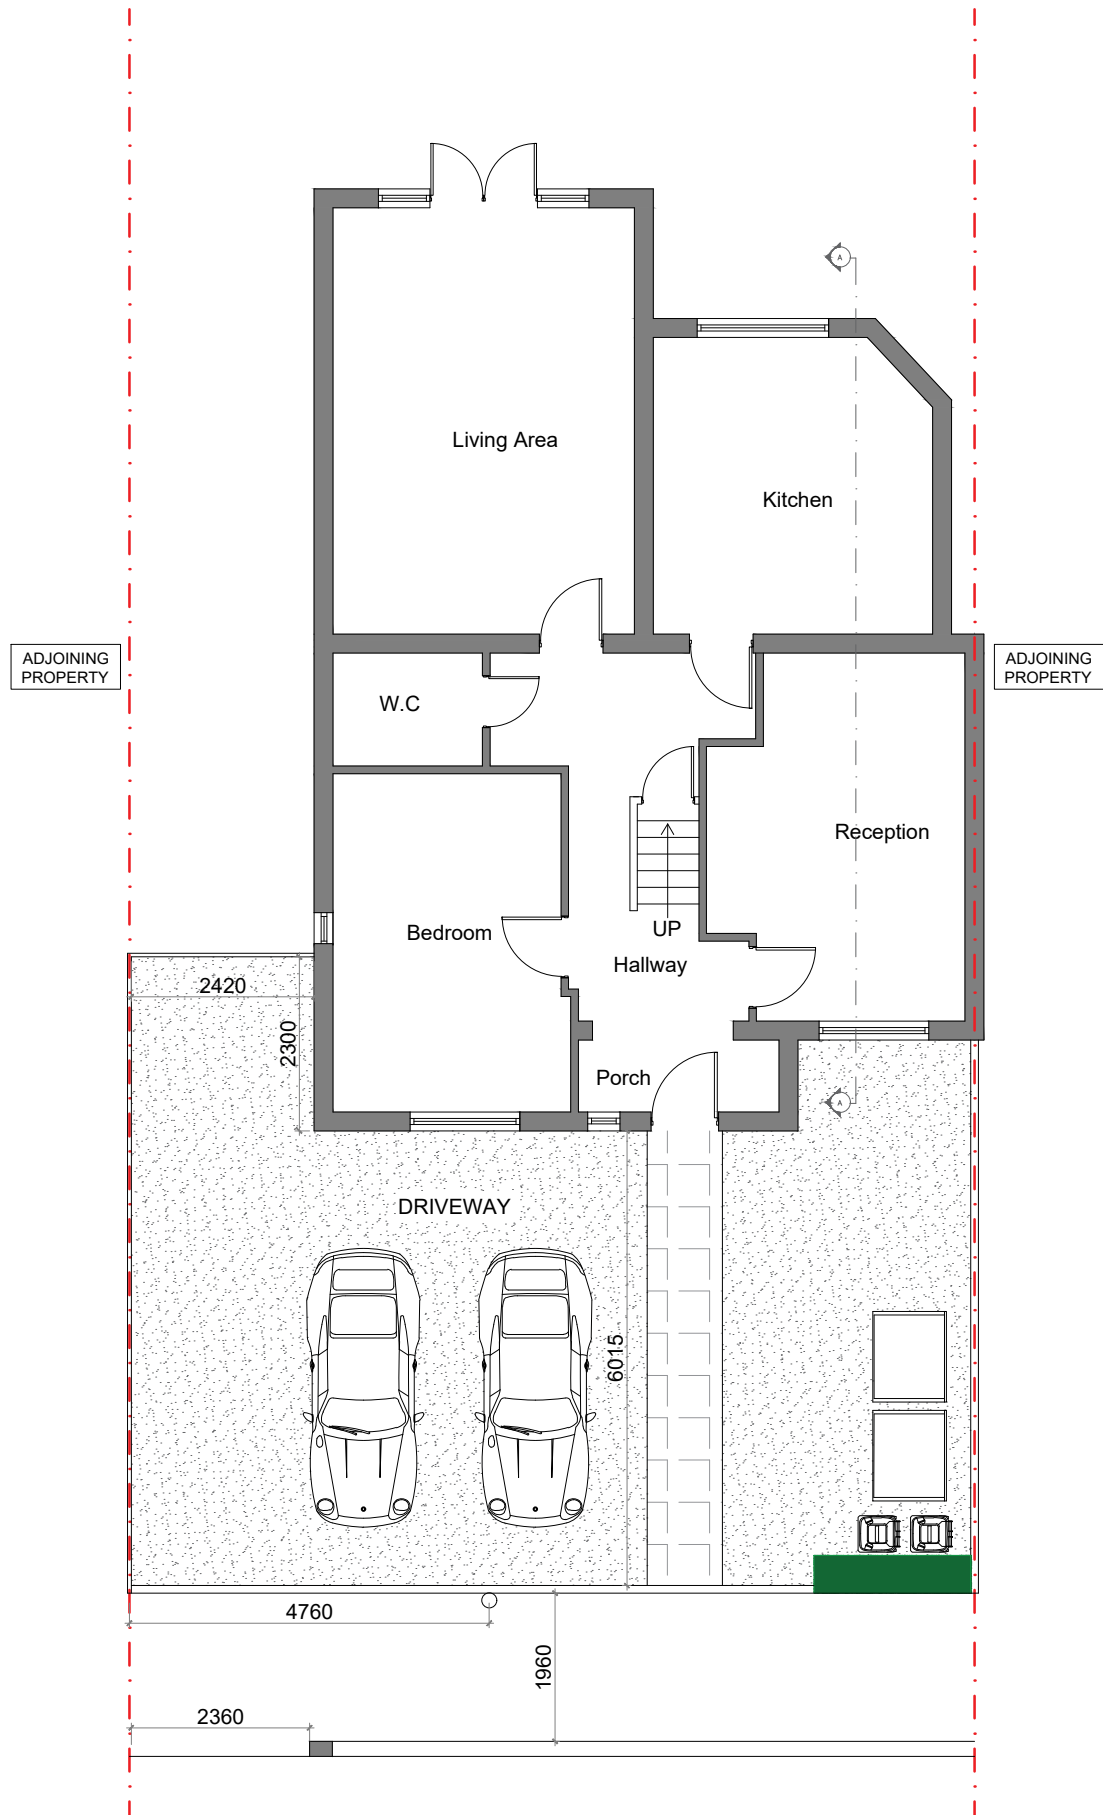

Existing Ground Floor Plan

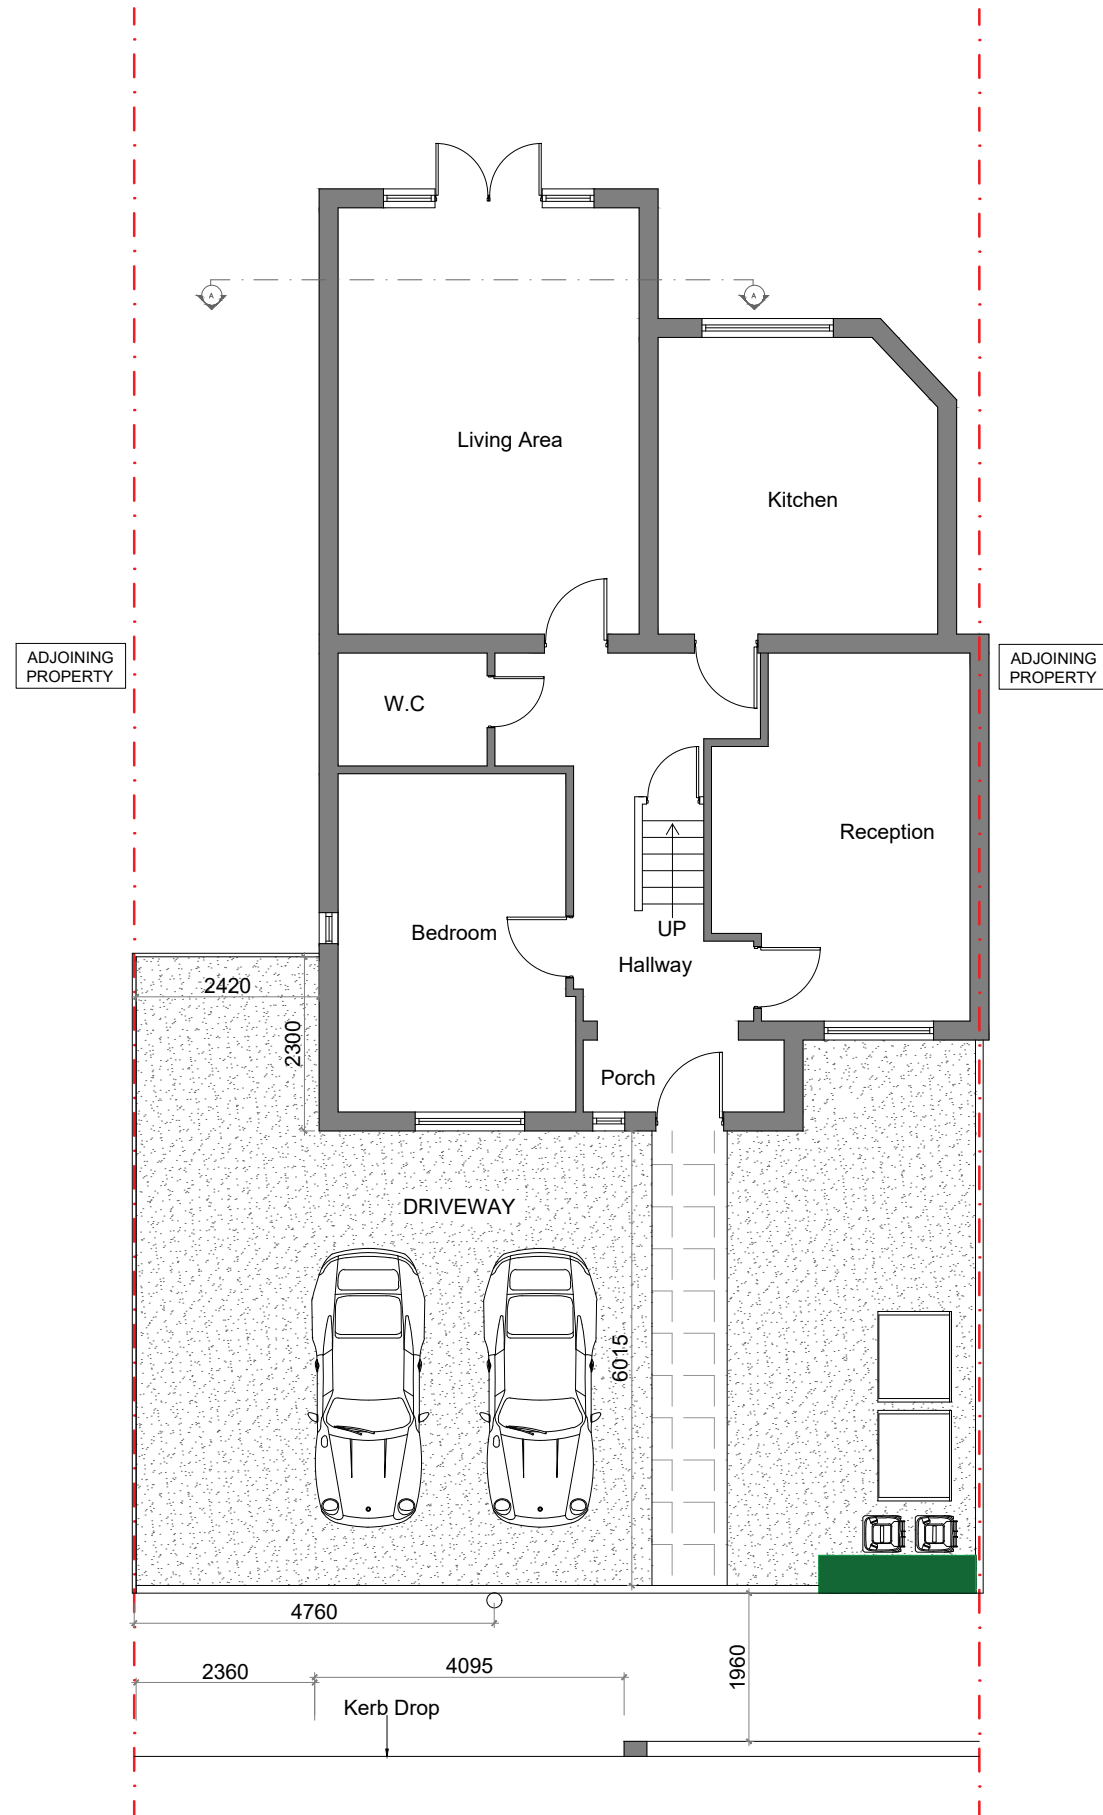

Proposed Ground Floor Plan

WALL LEGEND	
	Existing Wall
	Proposed 100 mm Non-Loadbearing Stud Wall
	Proposed Partition Wall on structural layouts
	Demolished Wall
	Proposed 300mm Cavity Wall
	Proposed 215mm Block Wall
	Proposed Double Brick Wall
	Proposed Dormer Wall
	Proposed Unknown Wall



UK PLATINUM HOMES

Client - Mohammad Rashid
Project - 6 Australia Avenue Maidenhead SL6 7DJ

Scale 1:100@A3 Date 26-06-2023


Drawn By Checked By

Project No. Drawing No. Revision
01 -


Project Description
- Rear Extension

Notes :

1. This drawing is not for construction.
2. All Dimension are in millimeters.
3. All dimensions are to be checked on site and the Architect is to inform of any discrepancies before construction commences.
4. All references to drawings refer to current revision of that drawing.

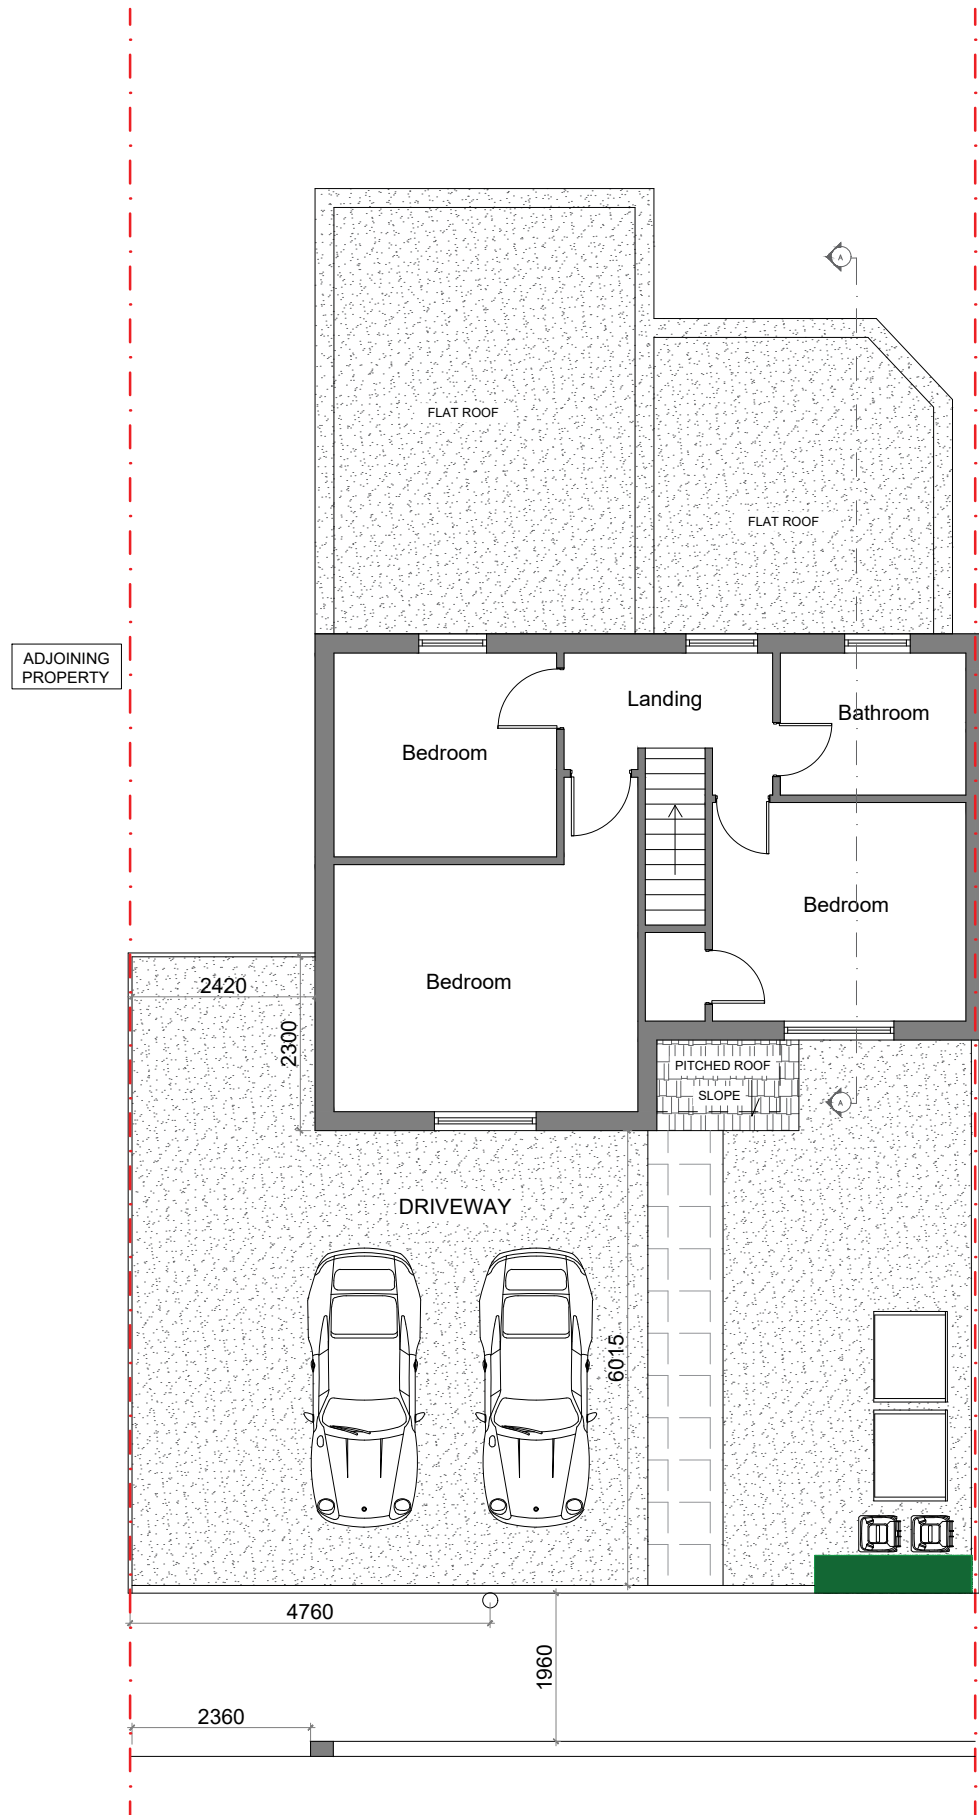


Existing First Floor Plan

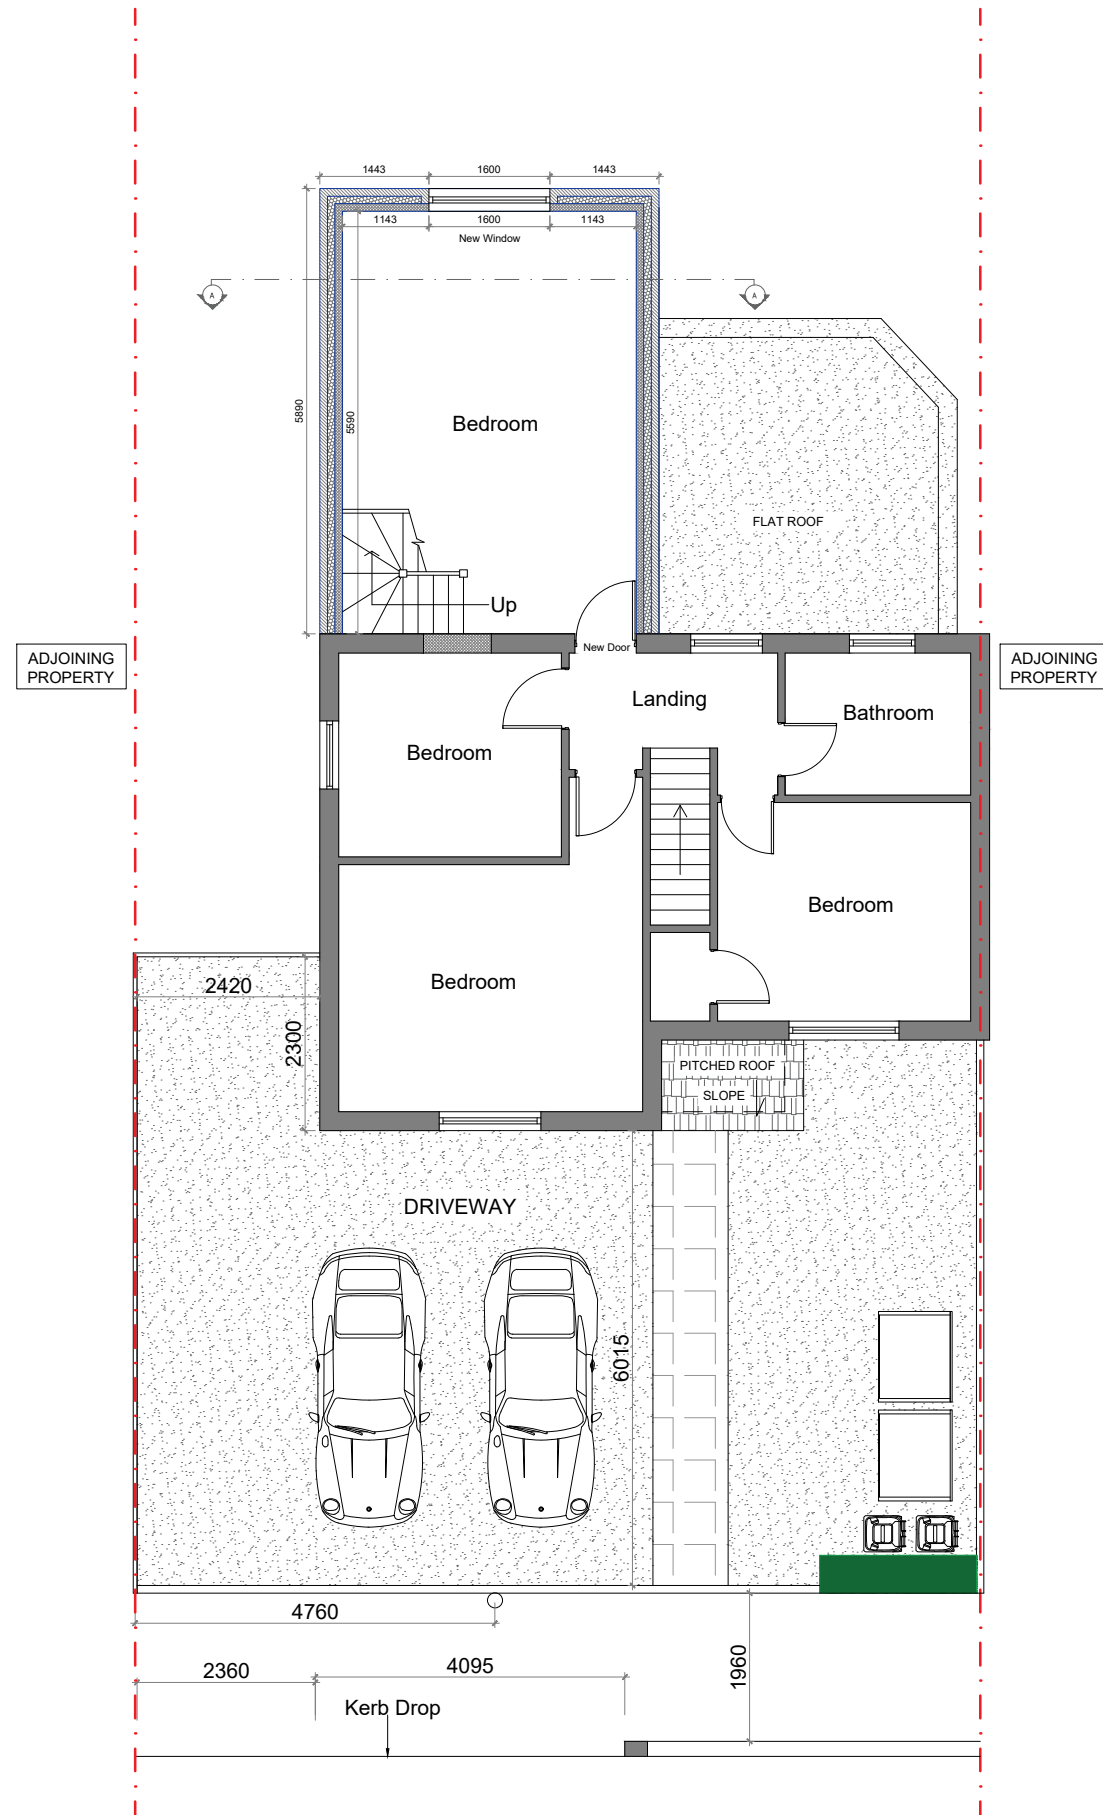

Proposed First Floor Plan

WALL LEGEND	
	Existing Wall
	Proposed 100 mm Non-Loadbearing Stud Wall
	Proposed Partition Wall on structural layouts
	Demolished Wall
	Proposed 300mm Cavity Wall
	Proposed 215mm Block Wall
	Proposed Double Brick Wall
	Proposed Dormer Wall
	Proposed Unknown Wall

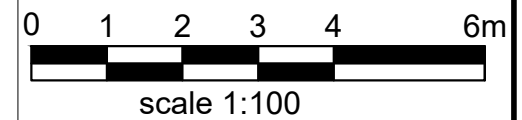

UK PLATINUM HOMES


Client - Mohammad Rashid
Project - 6 Australia Avenue Maidenhead SL6 7DJ

Scale 1:100@A3 Date 26-06-2023

Drawn By Checked By

Project No. Drawing No. Revision
02 -

Project Description
- Rear Extension

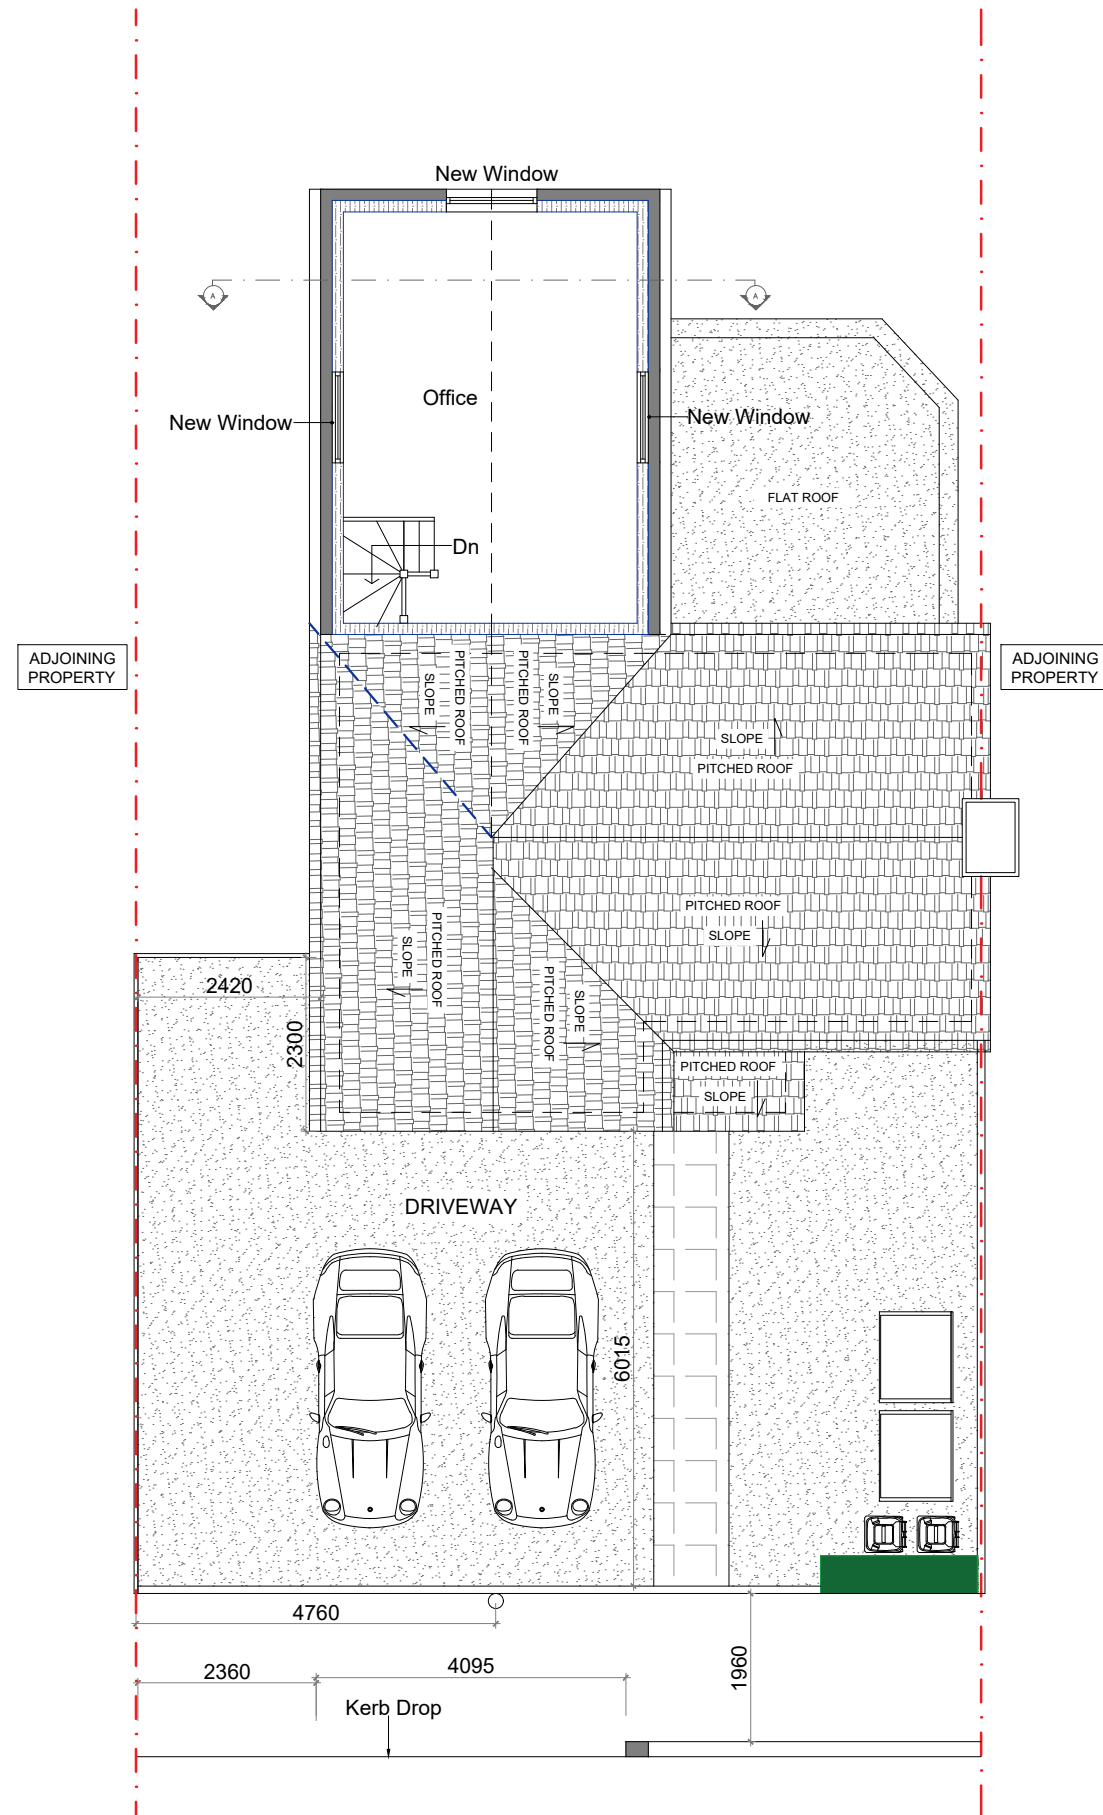


Proposed Loft Floor Plan

Notes :

1. This drawing is not for construction.
2. All Dimension are in millimeters.
3. All dimensions are to be checked on site and the Architect is to inform of any discrepancies before construction commences.
4. All references to drawings refer to current revision of that drawing.

WALL LEGEND	
	Existing Wall
	Proposed 100 mm Non-Loadbearing Stud Wall
	Proposed Partition Wall on structural layouts
	Demolished Wall
	Proposed 300mm Cavity Wall
	Proposed 215mm Block Wall
	Proposed Double Brick Wall
	Proposed Dormer Wall
	Proposed Unknown Wall

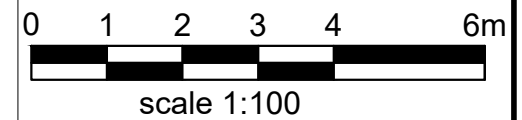

UK PLATINUM HOMES

Client - Mohammad Rashid
 Project - 6 Australia Avenue Maidenhead SL6 7DJ

Scale 1:100@A3 Date 26-06-2023


Drawn By Checked By -

Project No. Drawing No. Revision
 - 03 -


Project Description
 - Rear Extension

Notes :

1. This drawing is not for construction.
2. All Dimension are in millimeters.
3. All dimensions are to be checked on site and the Architect is to inform of any discrepancies before construction commences.
4. All references to drawings refer to current revision of that drawing.

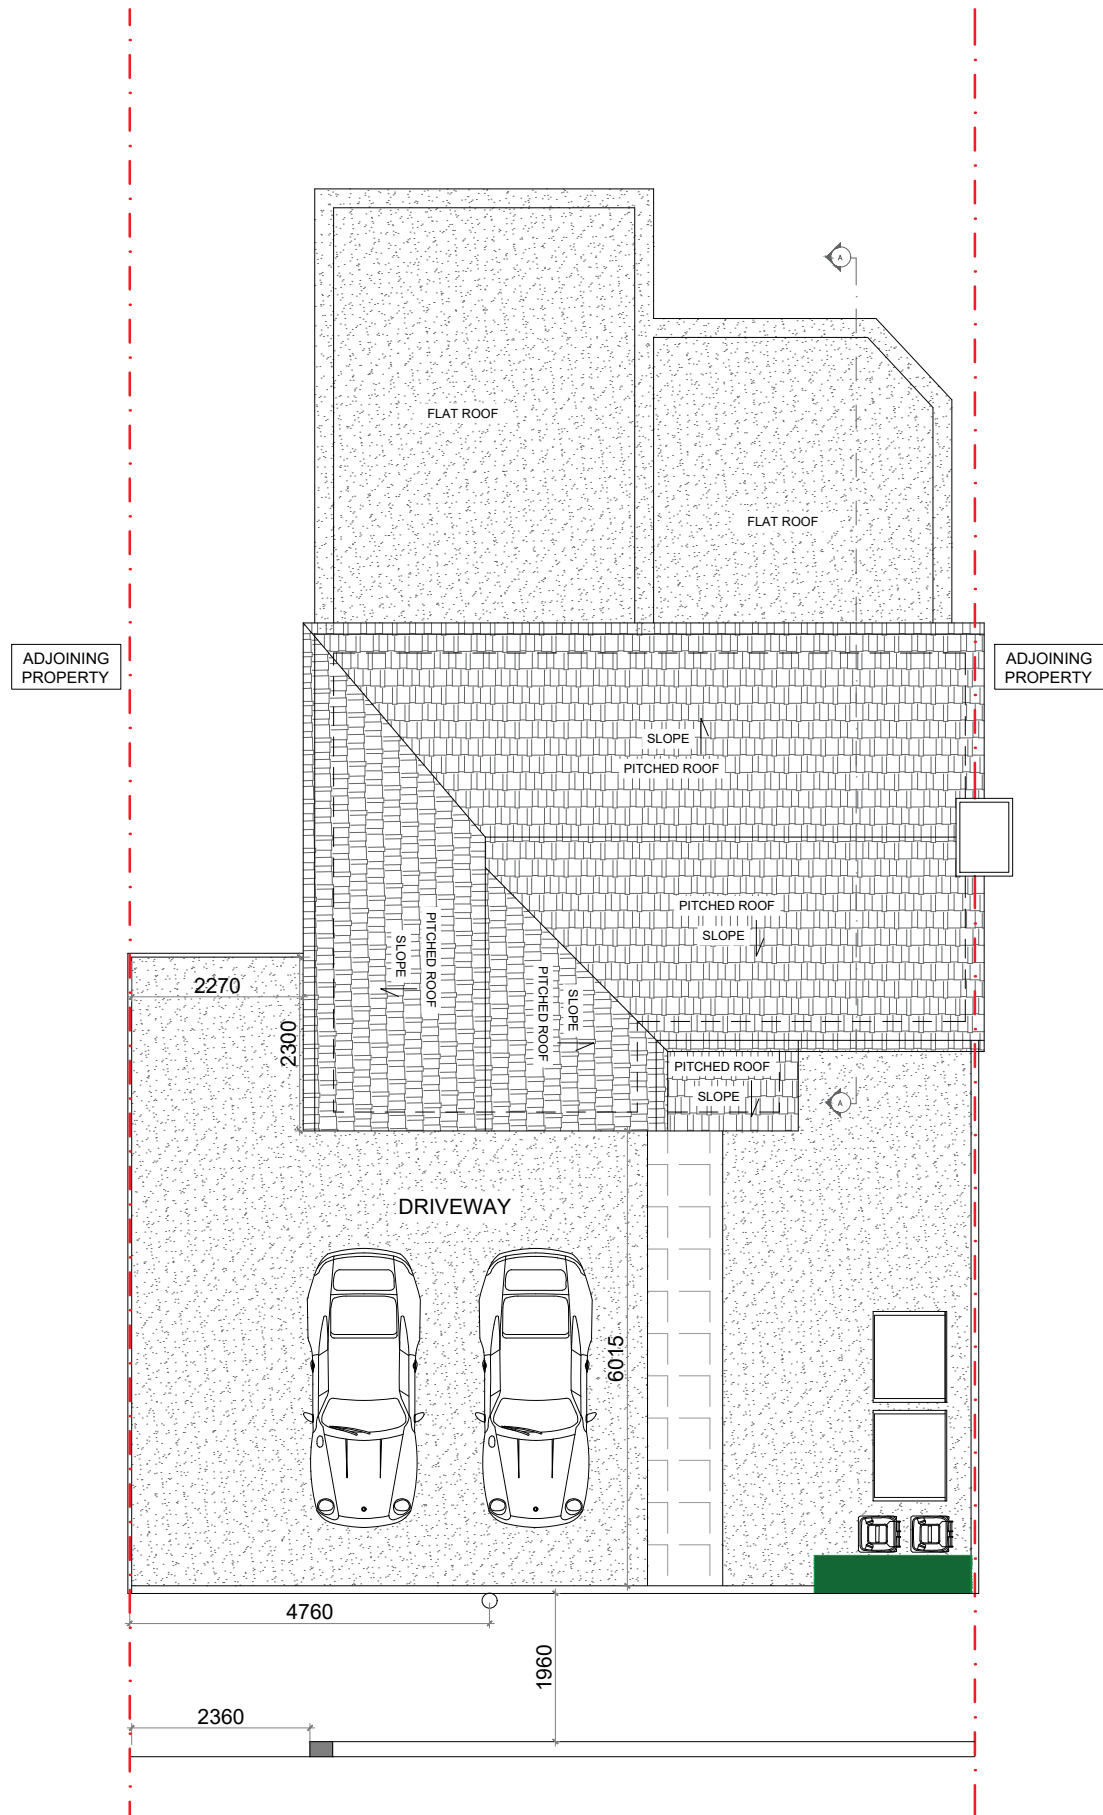


Existing Topview

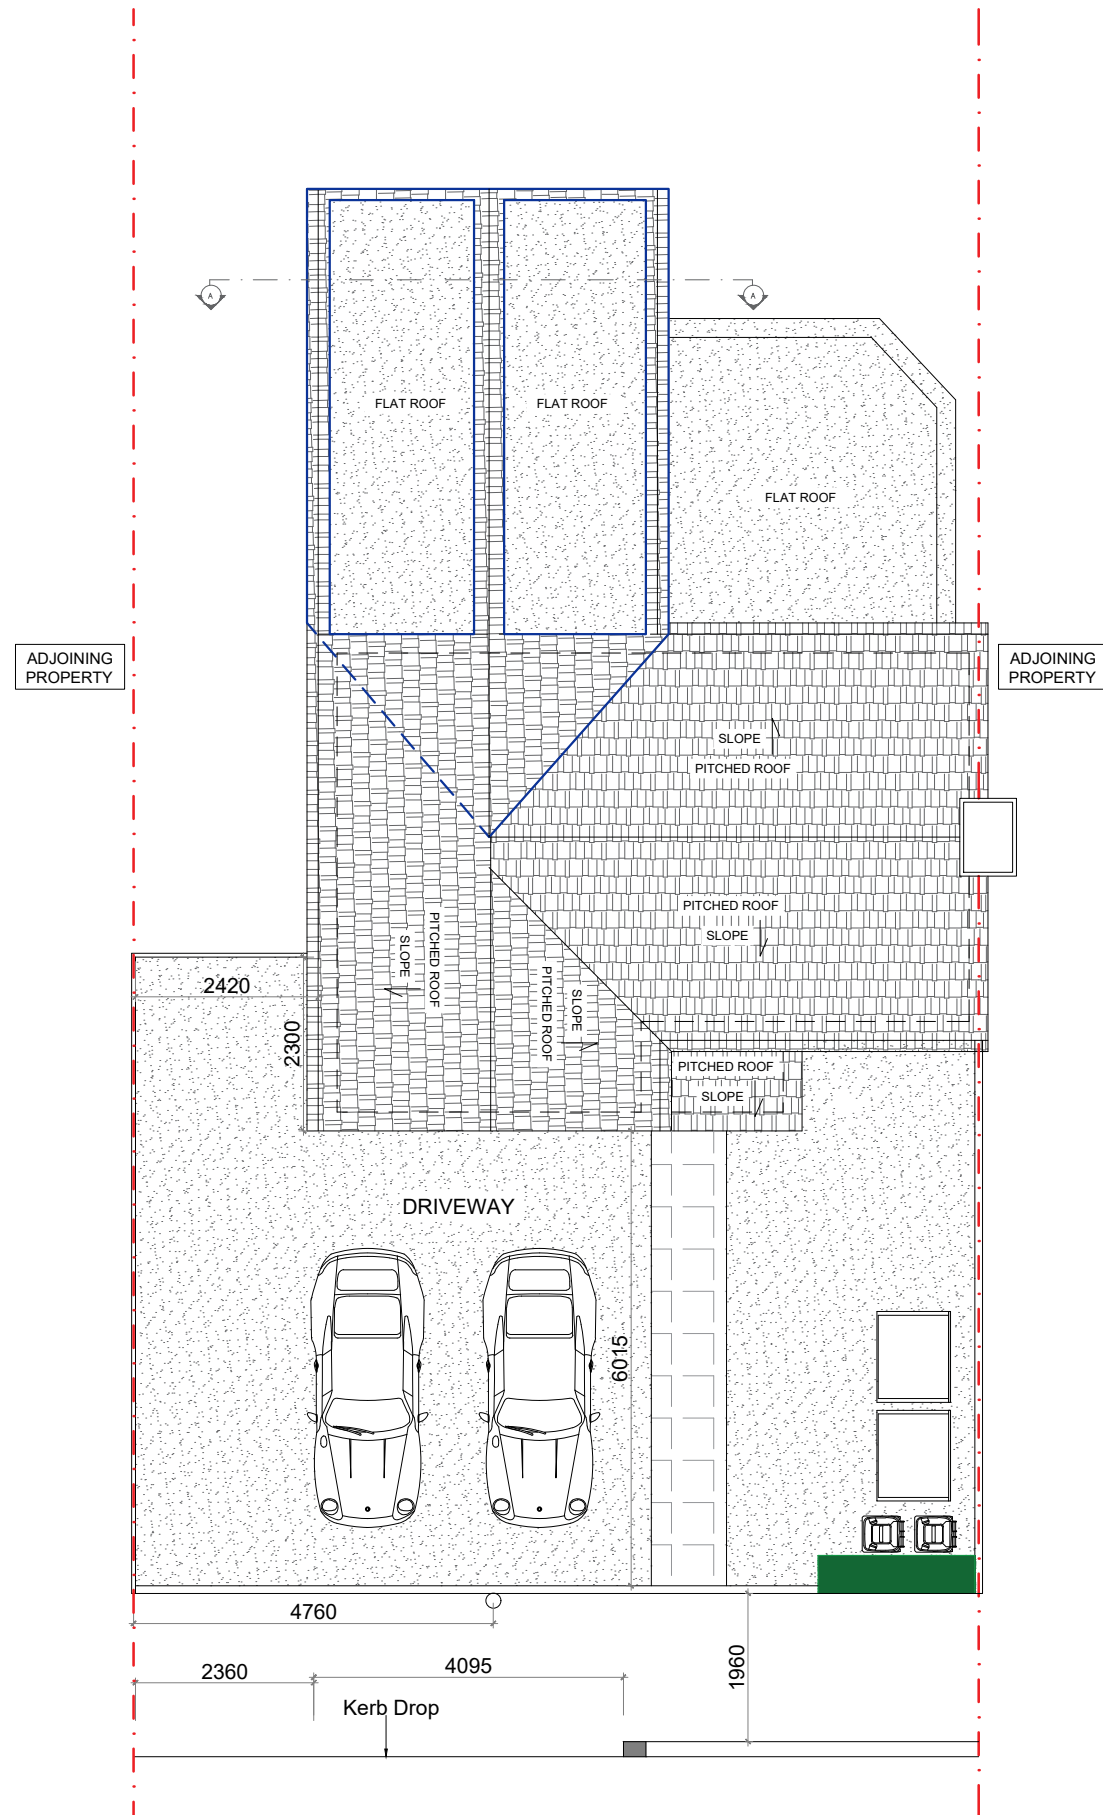

Proposed Topview

WALL LEGEND	
	Existing Wall
	Proposed 100 mm Non-Loadbearing Stud Wall
	Proposed Partition Wall on structural layouts
	Demolished Wall
	Proposed 300mm Cavity Wall
	Proposed 215mm Block Wall
	Proposed Double Brick Wall
	Proposed Dormer Wall
	Proposed Unknown Wall

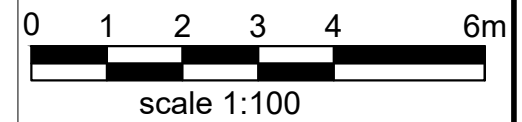

UK PLATINUM HOMES

Client - Mohammad Rashid
Project - 6 Australia Avenue Maidenhead SL6 7DJ

Scale 1:100@A3 Date 26-06-2023


Drawn By Checked By

Project No. Drawing No. Revision
04 -


Project Description
- Rear Extension

Notes :

1. This drawing is not for construction.
2. All Dimension are in millimeters.
3. All dimensions are to be checked on site and the Architect is to inform of any discrepancies before construction commences.
4. All references to drawings refer to current revision of that drawing.

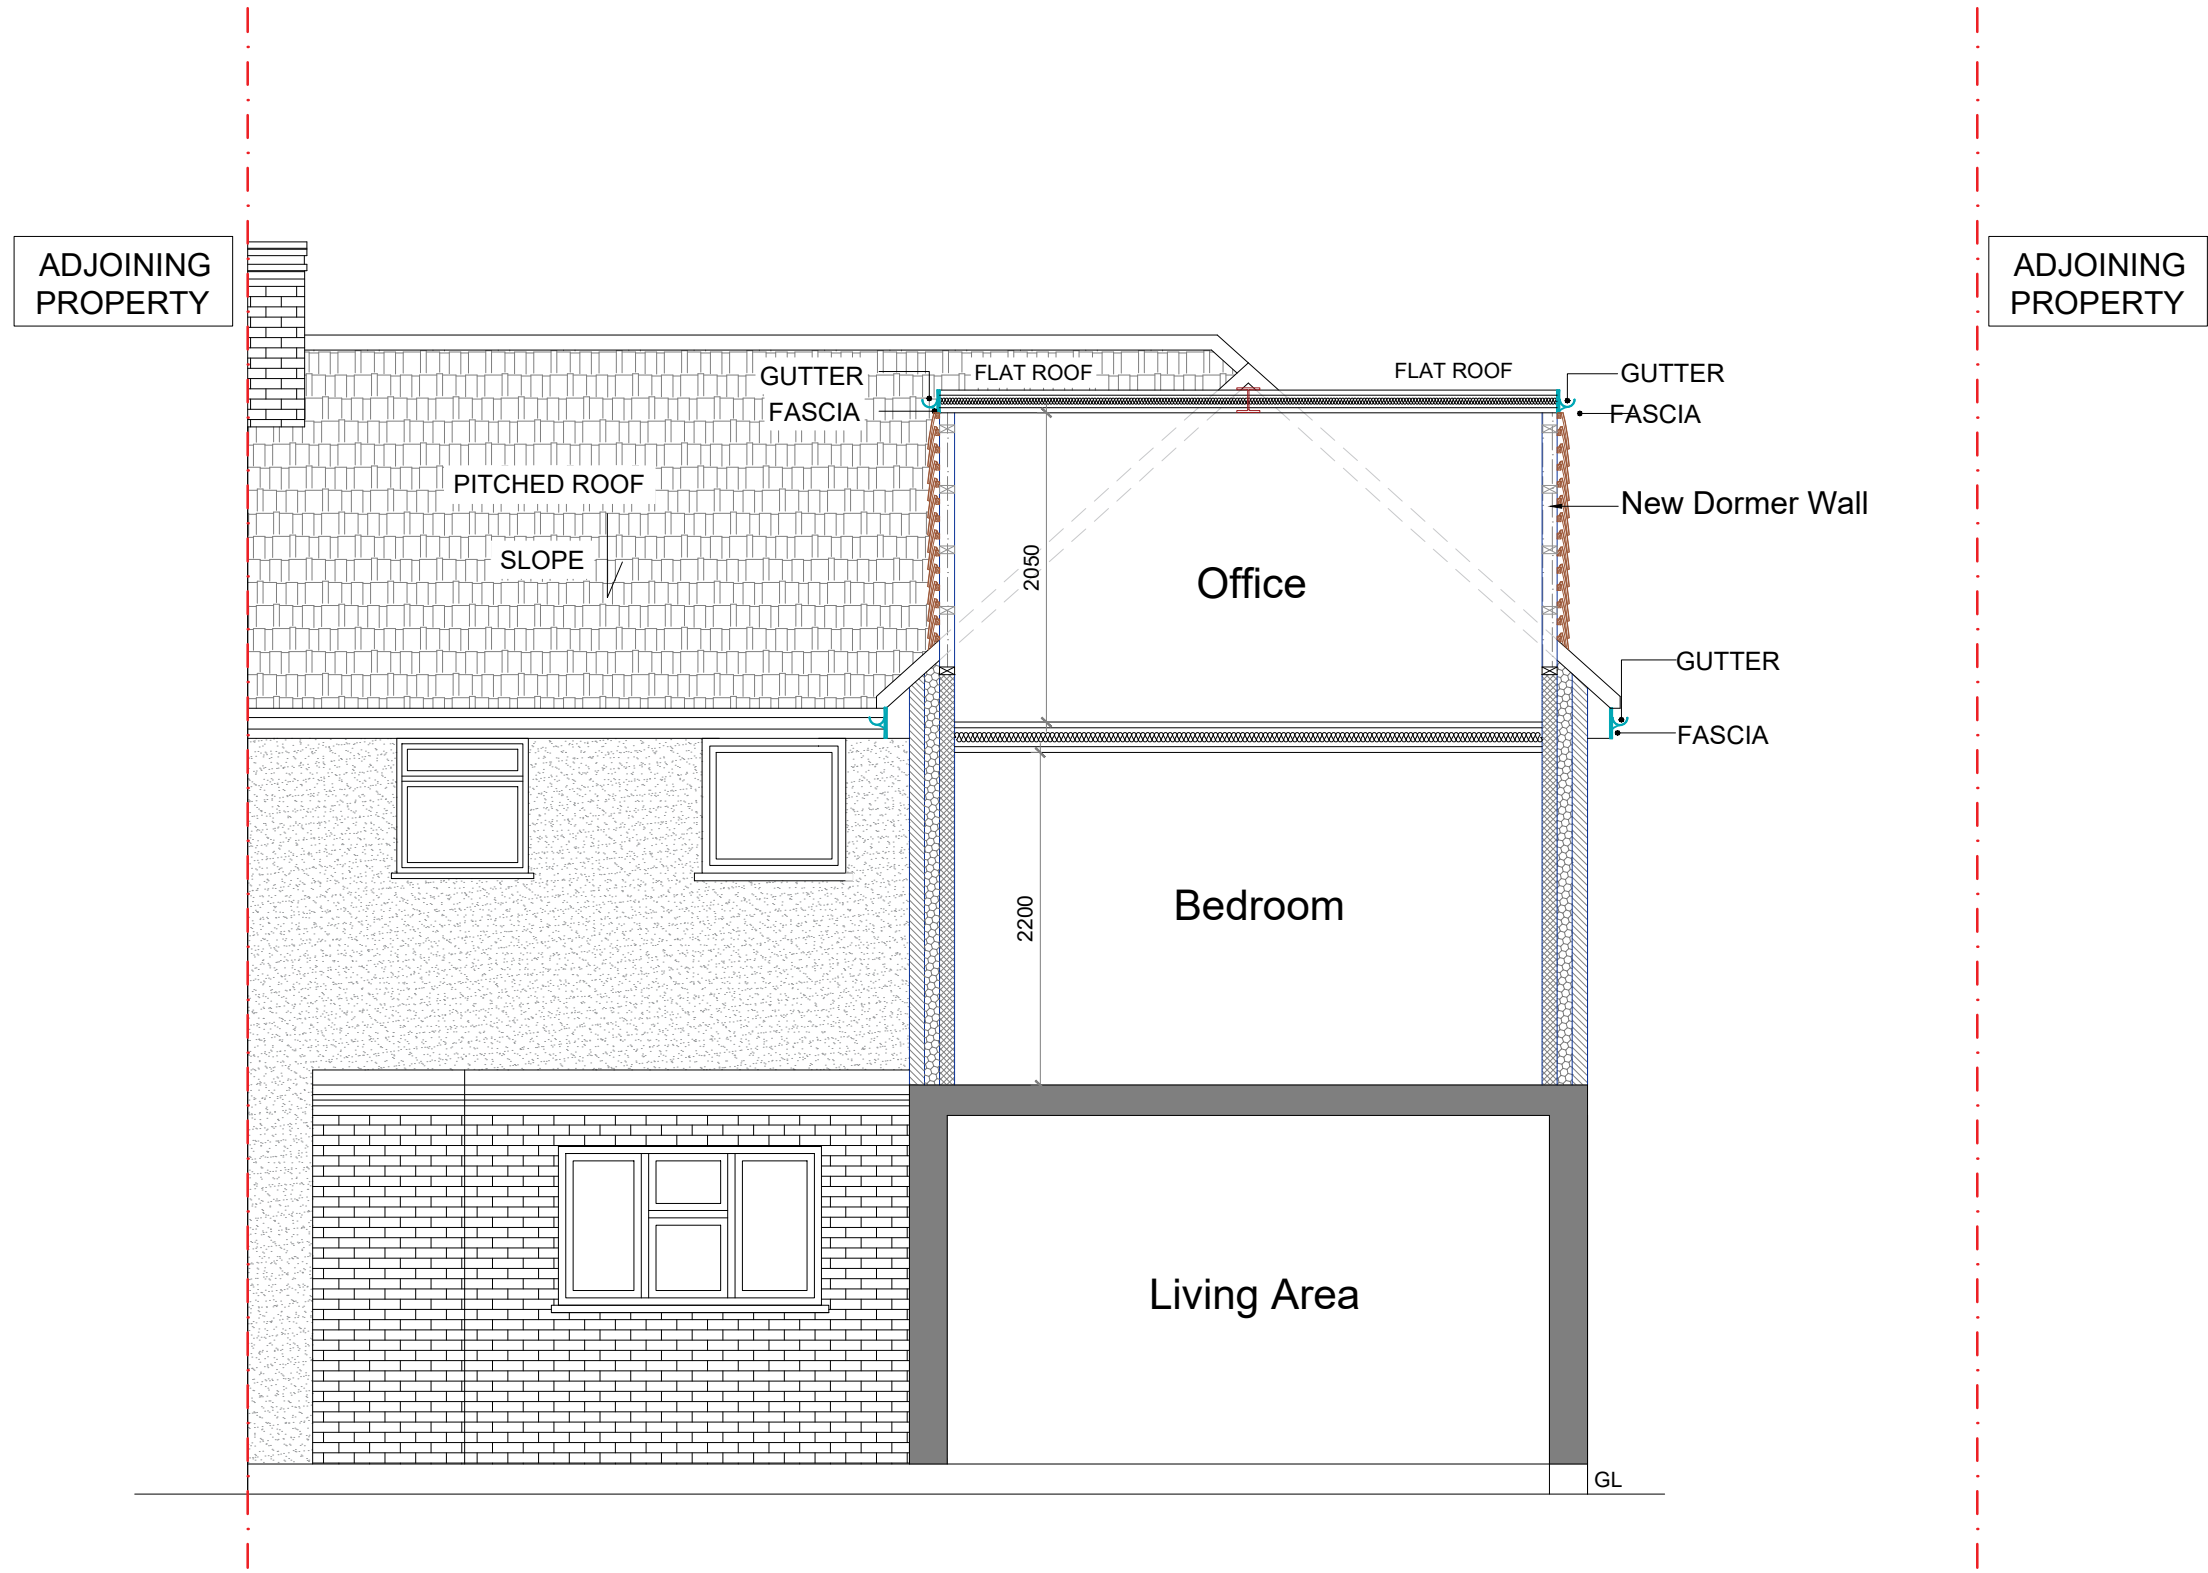

WALL LEGEND	
	Existing Wall
	Proposed 100 mm Non-Loadbearing Stud Wall
	Proposed Partition Wall on structural layouts
	Demolished Wall
	Proposed 300mm Cavity Wall
	Proposed 215mm Block Wall
	Proposed Double Brick Wall
	Proposed Dormer Wall
	Proposed Unknown Wall

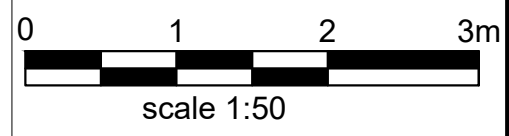

UK PLATINUM HOMES

Client	- Mohammad Rashid		
Project	- 6 Australia Avenue Maidenhead SL6 7DJ		
Scale	1:50@A3	Date	26-06-2023
Drawn By		Checked By	-

Project No.	Drawing No.	Revision
	04A	-

Project Description
- Rear Extension


Proposed Section A-A

Notes :

1. This drawing is not for construction.
2. All Dimension are in millimeters.
3. All dimensions are to be checked on site and the Architect is to inform of any discrepancies before construction commences.
4. All references to drawings refer to current revision of that drawing.




Existing Front Elevation

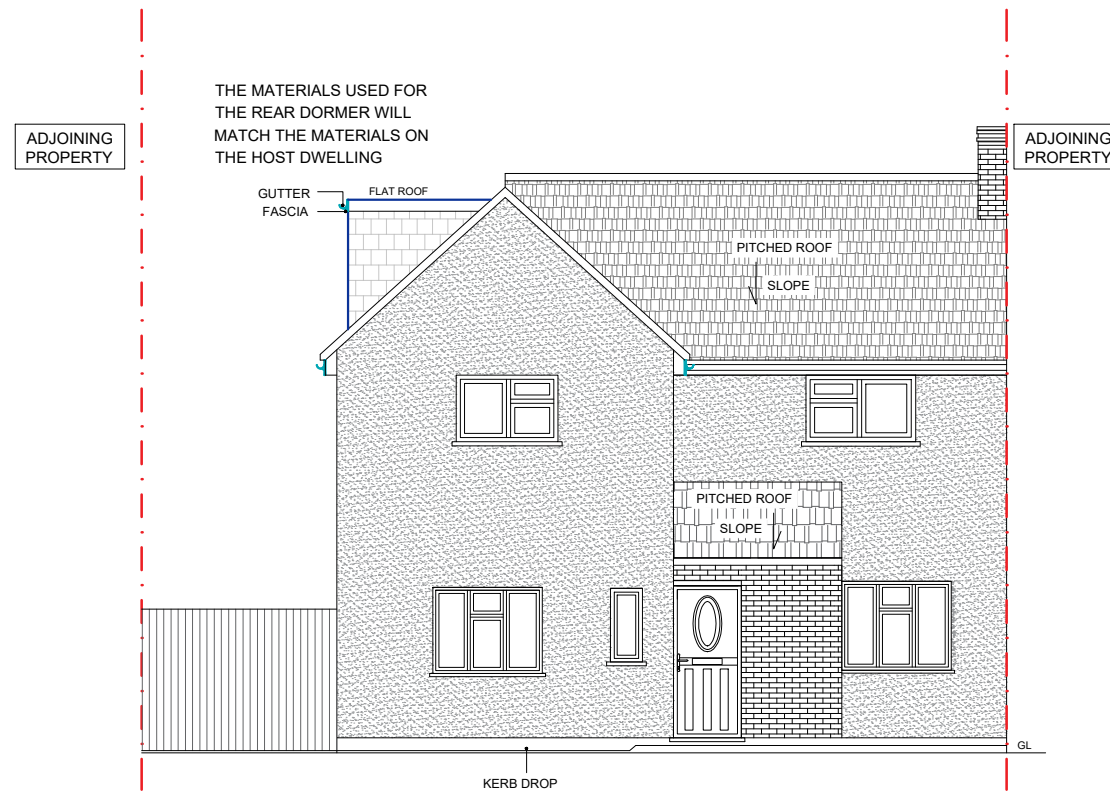

Proposed Front Elevation

WALL LEGEND	
	Existing Wall
	Proposed 100 mm Non-Loadbearing Stud Wall
	Proposed Partition Wall on structural layouts
	Demolished Wall
	Proposed 300mm Cavity Wall
	Proposed 215mm Block Wall
	Proposed Double Brick Wall
	Proposed Dormer Wall
	Proposed Unknown Wall

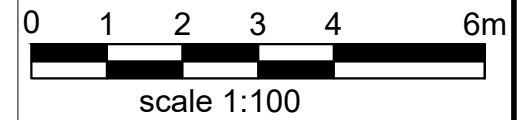

UK PLATINUM HOMES

Client - Mohammad Rashid
 Project - 6 Australia Avenue Maidenhead SL6 7DJ

Scale 1:100@A3 Date 26-06-2023


Drawn By Checked By

Project No. Drawing No. Revision
 05 -


Project Description
 - Rear Extension

Notes :

1. This drawing is not for construction.
2. All Dimension are in millimeters.
3. All dimensions are to be checked on site and the Architect is to inform of any discrepancies before construction commences.
4. All references to drawings refer to current revision of that drawing.

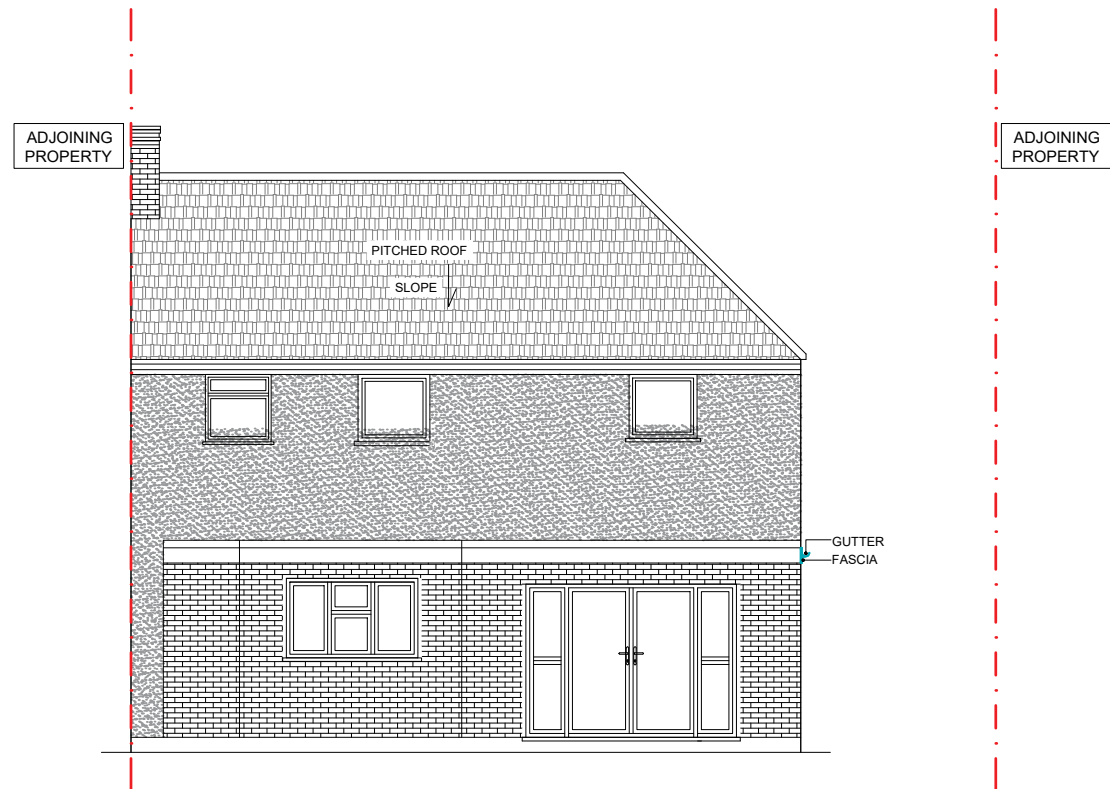


Existing Rear Elevation

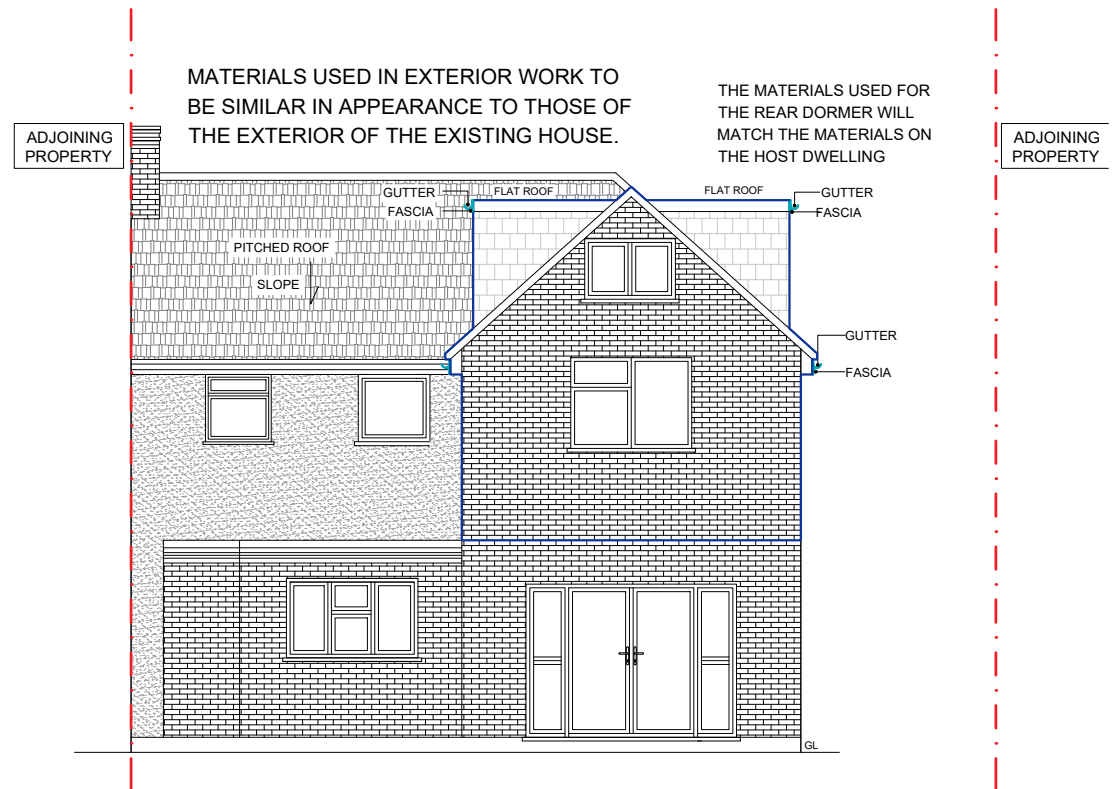

Proposed Rear Elevation

WALL LEGEND	
	Existing Wall
	Proposed 100 mm Non-Loadbearing Stud Wall
	Proposed Partition Wall on structural layouts
	Demolished Wall
	Proposed 300mm Cavity Wall
	Proposed 215mm Block Wall
	Proposed Double Brick Wall
	Proposed Dormer Wall
	Proposed Unknown Wall

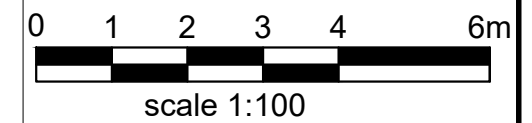

UK PLATINUM HOMES


Client -	Mohammad Rashid
Project -	6 Australia Avenue Maidenhead SL6 7DJ
Scale	1:100@A3
Date	26-06-2023
Drawn By	Checked By

Project No.	Drawing No.	Revision
	06	-

Project Description
- Rear Extension

Notes :

1. This drawing is not for construction.
2. All Dimension are in millimeters.
3. All dimensions are to be checked on site and the Architect is to inform of any discrepancies before construction commences.
4. All references to drawings refer to current revision of that drawing.

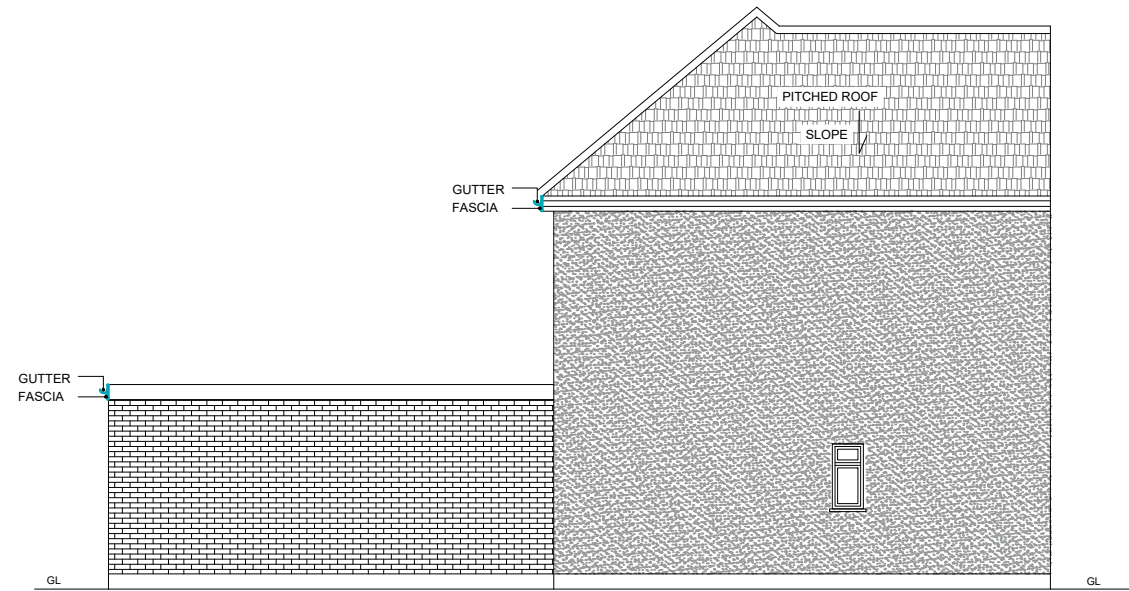


Existing Left Side Elevation


WALL LEGEND	
	Existing Wall
	Proposed 100 mm Non-Loadbearing Stud Wall
	Proposed Partition Wall on structural layouts
	Demolished Wall
	Proposed 300mm Cavity Wall
	Proposed 215mm Block Wall
	Proposed Double Brick Wall
	Proposed Dormer Wall
	Proposed Unknown Wall

MATERIALS USED IN EXTERIOR WORK TO BE SIMILAR IN APPEARANCE TO THOSE OF THE EXTERIOR OF THE EXISTING HOUSE.

THE MATERIALS USED FOR THE REAR DORMER WILL MATCH THE MATERIALS ON THE HOST DWELLING

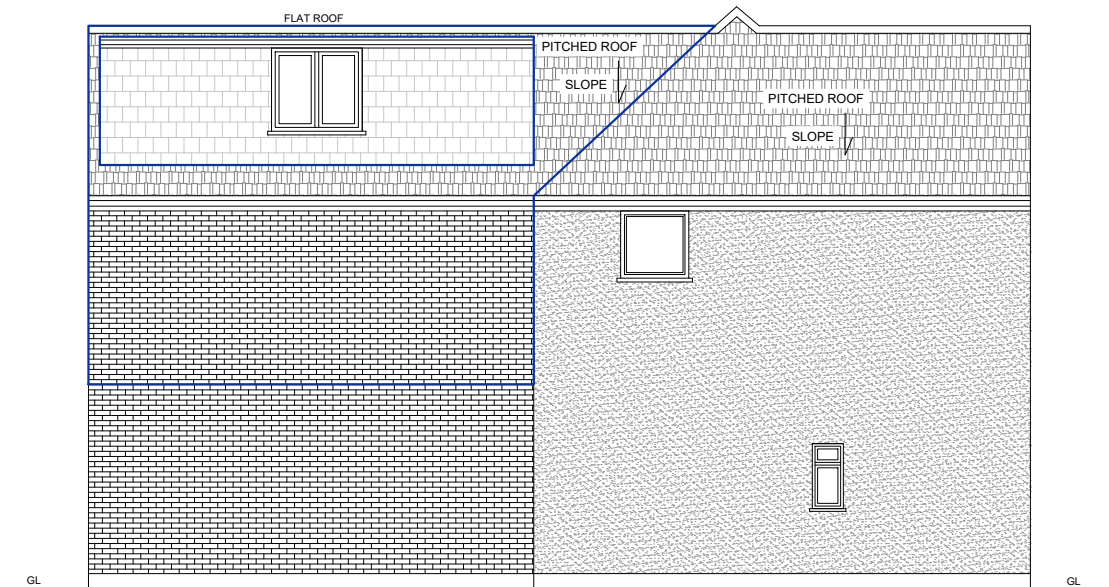

Proposed Left Side Elevation

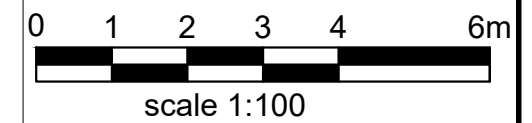

UK PLATINUM HOMES


Client -	Mohammad Rashid
Project -	6 Australia Avenue Maidenhead SL6 7DJ
Scale	1:100@A3
Date	26-06-2023
Drawn By	Checked By

Project No.	Drawing No.	Revision
	07	-

Project Description
- Rear Extension


Notes :

1. This drawing is not for construction.
2. All Dimension are in millimeters.
3. All dimensions are to be checked on site and the Architect is to inform of any discrepancies before construction commences.
4. All references to drawings refer to current revision of that drawing.

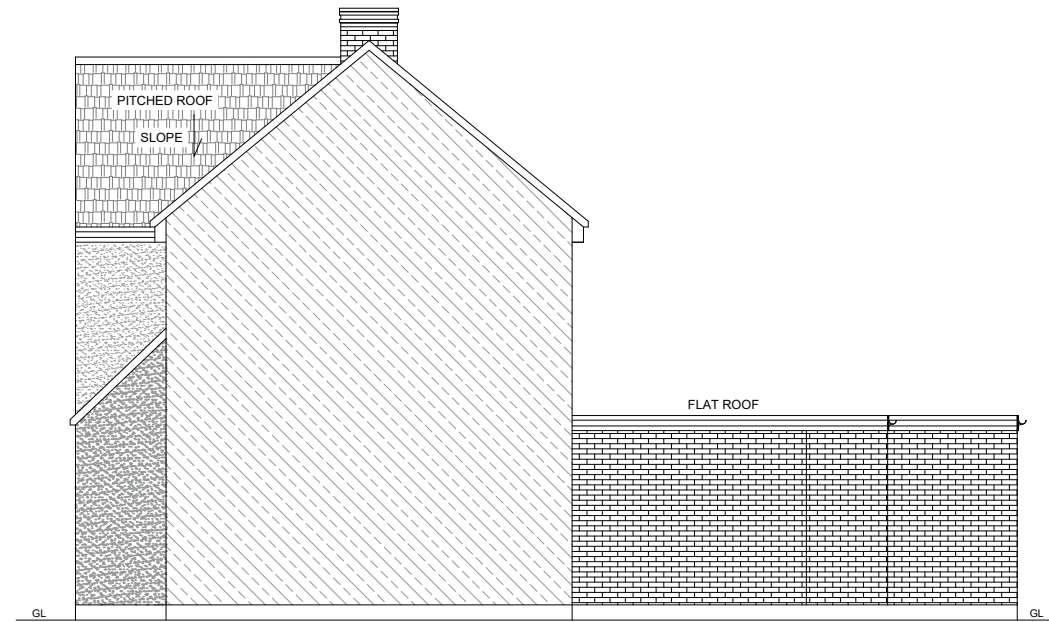

Existing Right Side Elevation


WALL LEGEND	
	Existing Wall
	Proposed 100 mm Non-Loadbearing Stud Wall
	Proposed Partition Wall on structural layouts
	Demolished Wall
	Proposed 300mm Cavity Wall
	Proposed 215mm Block Wall
	Proposed Double Brick Wall
	Proposed Dormer Wall
	Proposed Unknown Wall

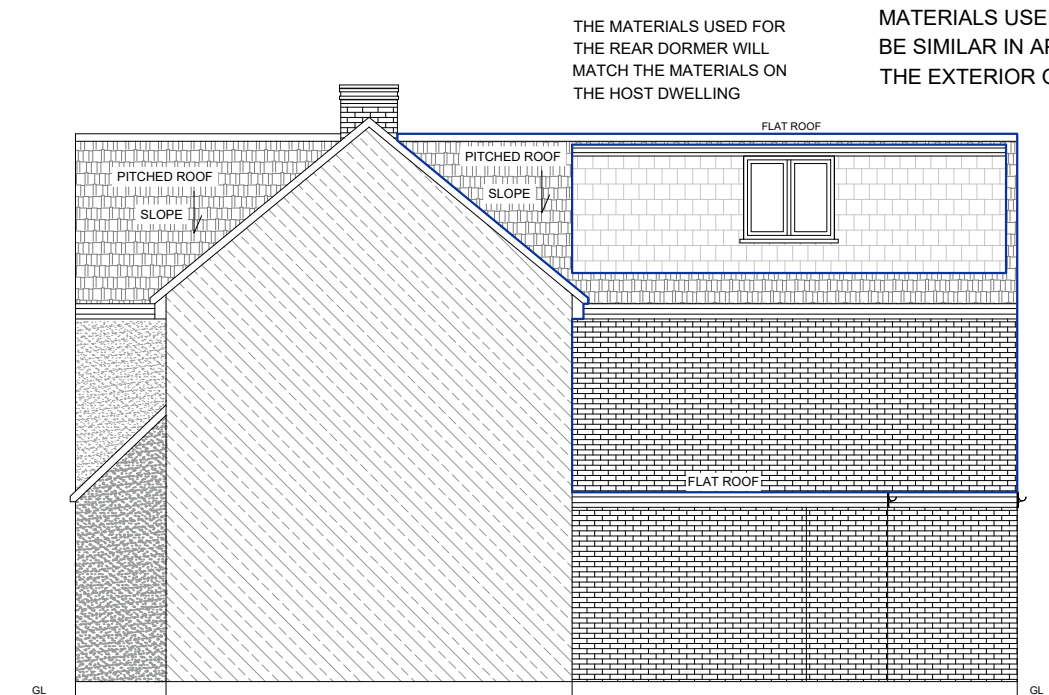

THE MATERIALS USED FOR THE REAR DORMER WILL MATCH THE MATERIALS ON THE HOST DWELLING

MATERIALS USED IN EXTERIOR WORK TO BE SIMILAR IN APPEARANCE TO THOSE OF THE EXTERIOR OF THE EXISTING HOUSE.

Proposed Right Side Elevation

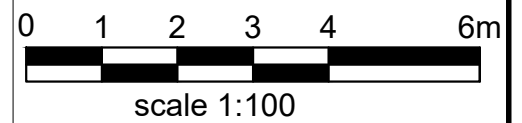

UK PLATINUM HOMES

Client -	Mohammad Rashid
Project -	6 Australia Avenue Maidenhead SL6 7DJ
Scale	1:100@A3
Date	26-06-2023
Drawn By	Checked By

Project No.	Drawing No.	Revision
	08	-

Project Description
- Rear Extension