


NOTES
DRAWING REMAINS COPYRIGHT OF THE ARCHITECT.

PROPOSED SIDE AND REAR EXTENSIONS TO HAVE NEW FLAT ROOF WITH PARAPET WALL WITH EAVES HEIGHT AT MAXIMUM 3M. PLEASE REFER TO SECTION A-A AND B-B ON DRAWING GA-0006 FOR CLARITY ON ROOF FORM PROPOSED.



South Elevation

01 PROPOSED FRONT ELEVATION
(4-00) / 1:50@A1

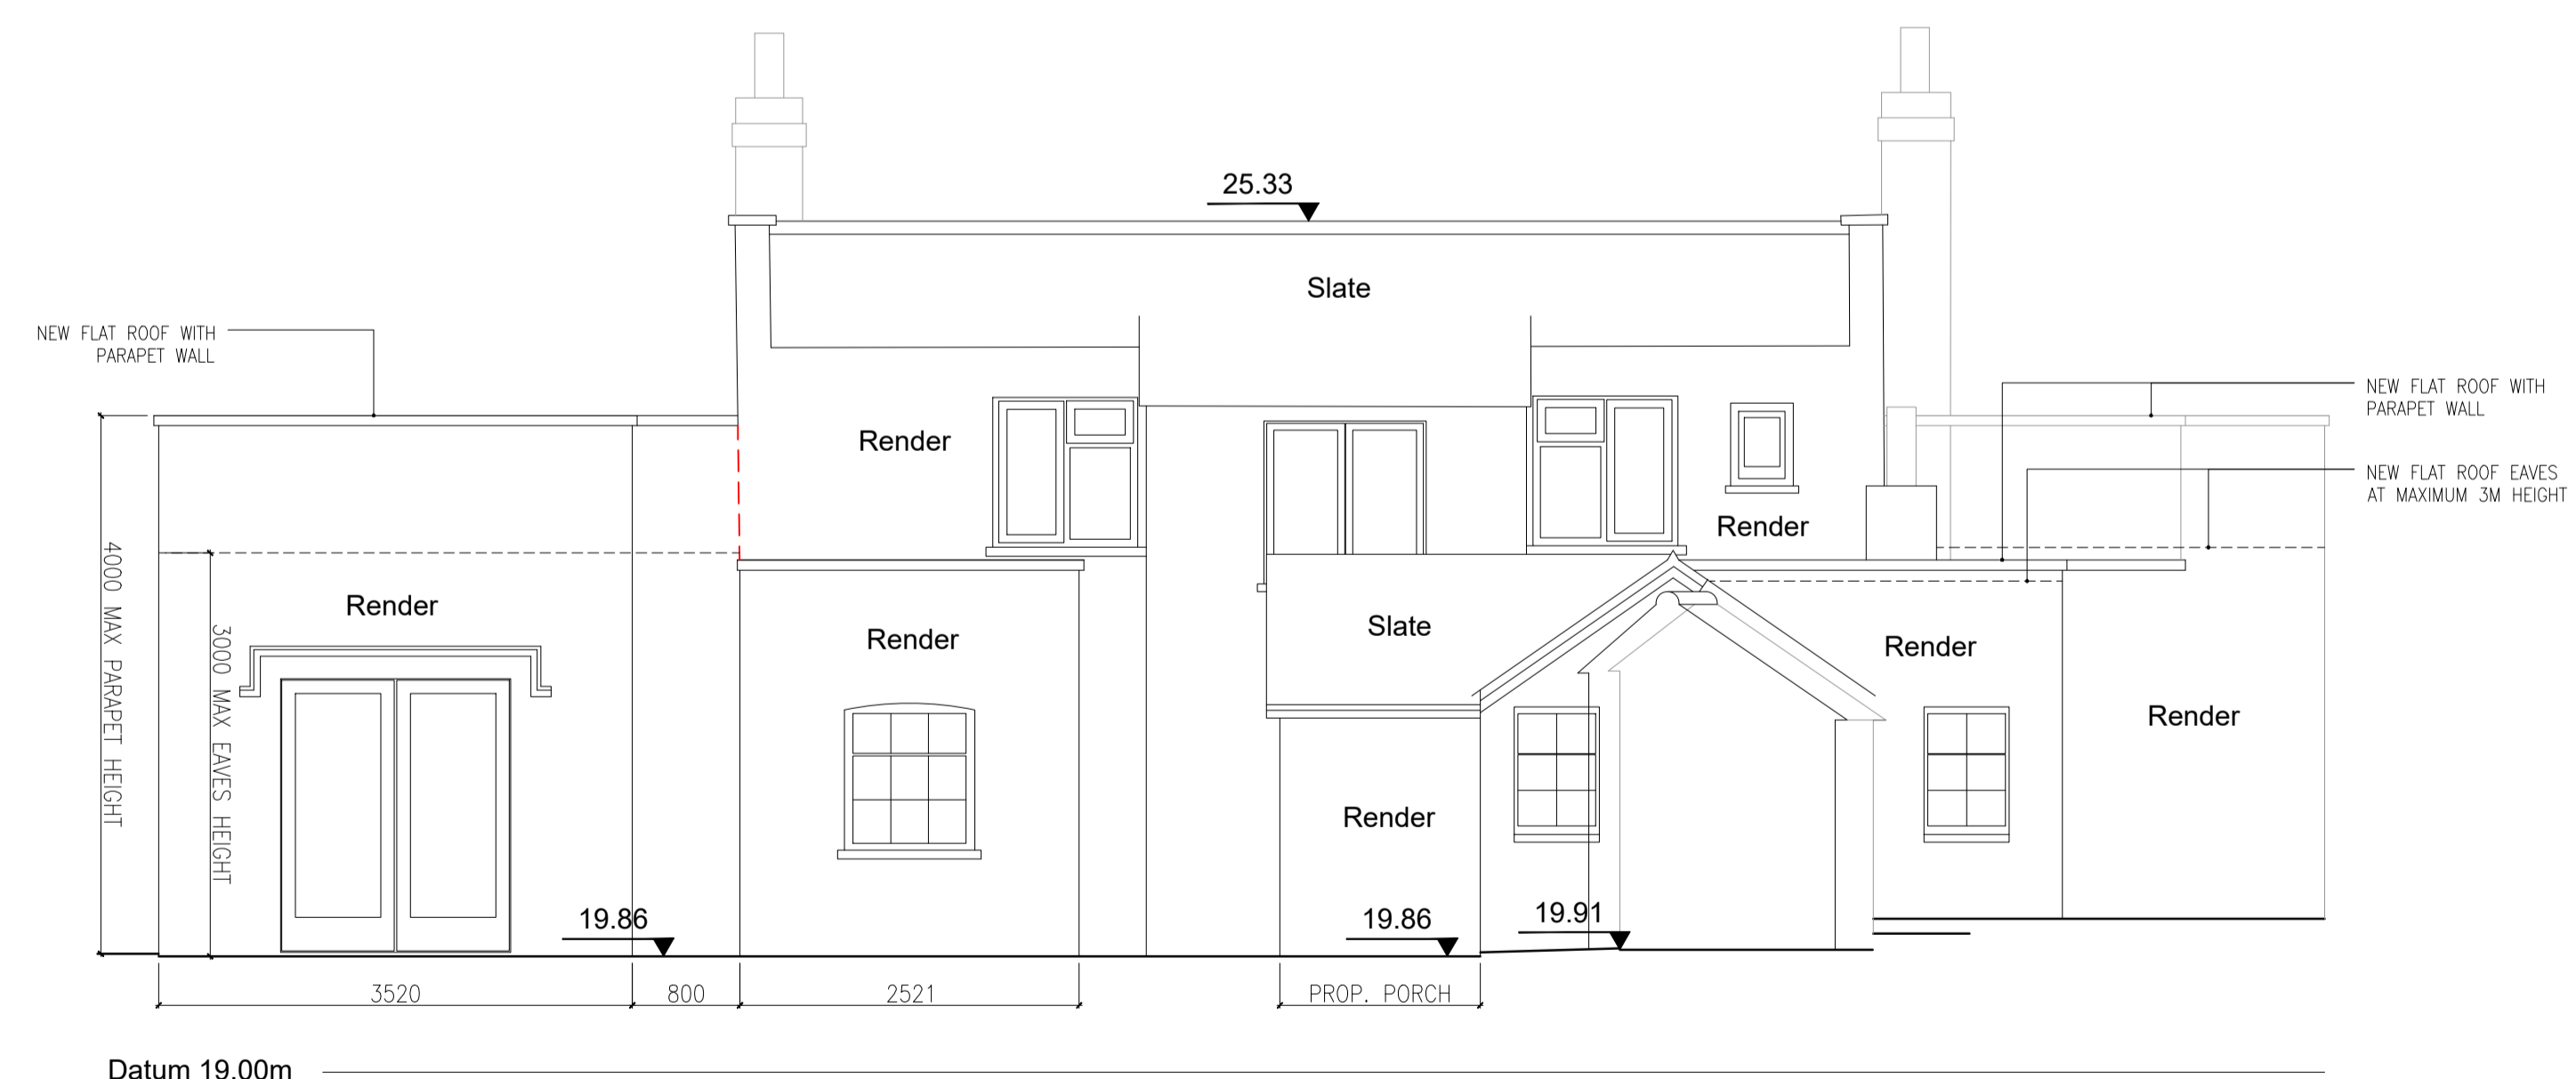

North Elevation

PROPOSED SIDE AND REAR EXTENSIONS TO HAVE NEW FLAT ROOF WITH PARAPET WALL WITH EAVES HEIGHT AT MAXIMUM 3M. PLEASE REFER TO SECTION A-A AND B-B ON DRAWING GA-0006 FOR CLARITY ON ROOF FORM PROPOSED.

02 PROPOSED REAR ELEVATION
(4-00) / 1:50@A1

P02 15.02.24 PD PLANNING DRAWING	BG	BG
P01 07.12.23 PD PLANNING DRAWING	BG	BG
REV DATE	DESCRIPTION	DRN CHK

CONNECTED ARCHITECTURE

CLIENT
Mr & Mrs Werakso
PROJECT
Bath Cottage, Bath Road
Littlewick Green, SL6 3QR
DRAWING TITLE
Proposed Elevations

SCALE 1:50@A1 / 1:100@A3 A1 SHEET
STATUS
PRELIMINARY
DRAWING NO
0173-GA-0007
REV
P02
© 2023 Connected Architecture Limited. All rights reserved