



NOTES
DRAWING REMAINS COPYRIGHT OF THE ARCHITECT.

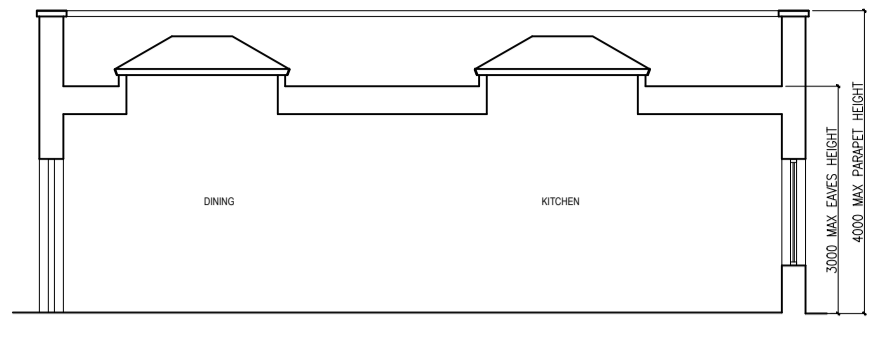

Section A-A
Datum 19.00m


03 PROPOSED SECTION A-A
GA-006 / 1:100BA1

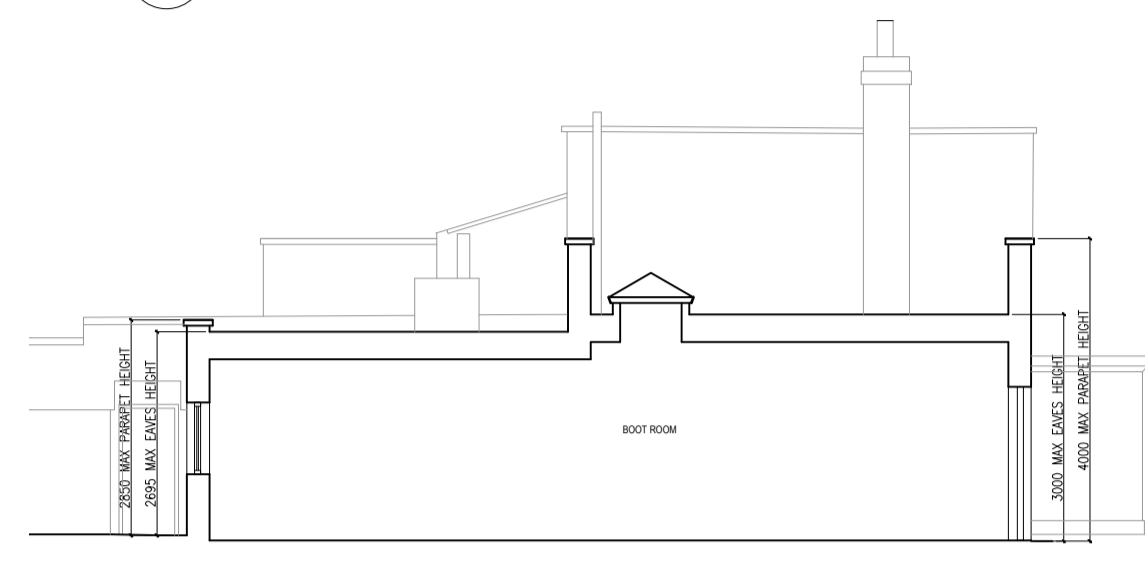


Section B-B
Datum 19.00m

04 PROPOSED SECTION B-B
GA-006 / 1:100BA1


GREEN OUTLINE DENOTES ORIGINAL DWELLING PRE 1948

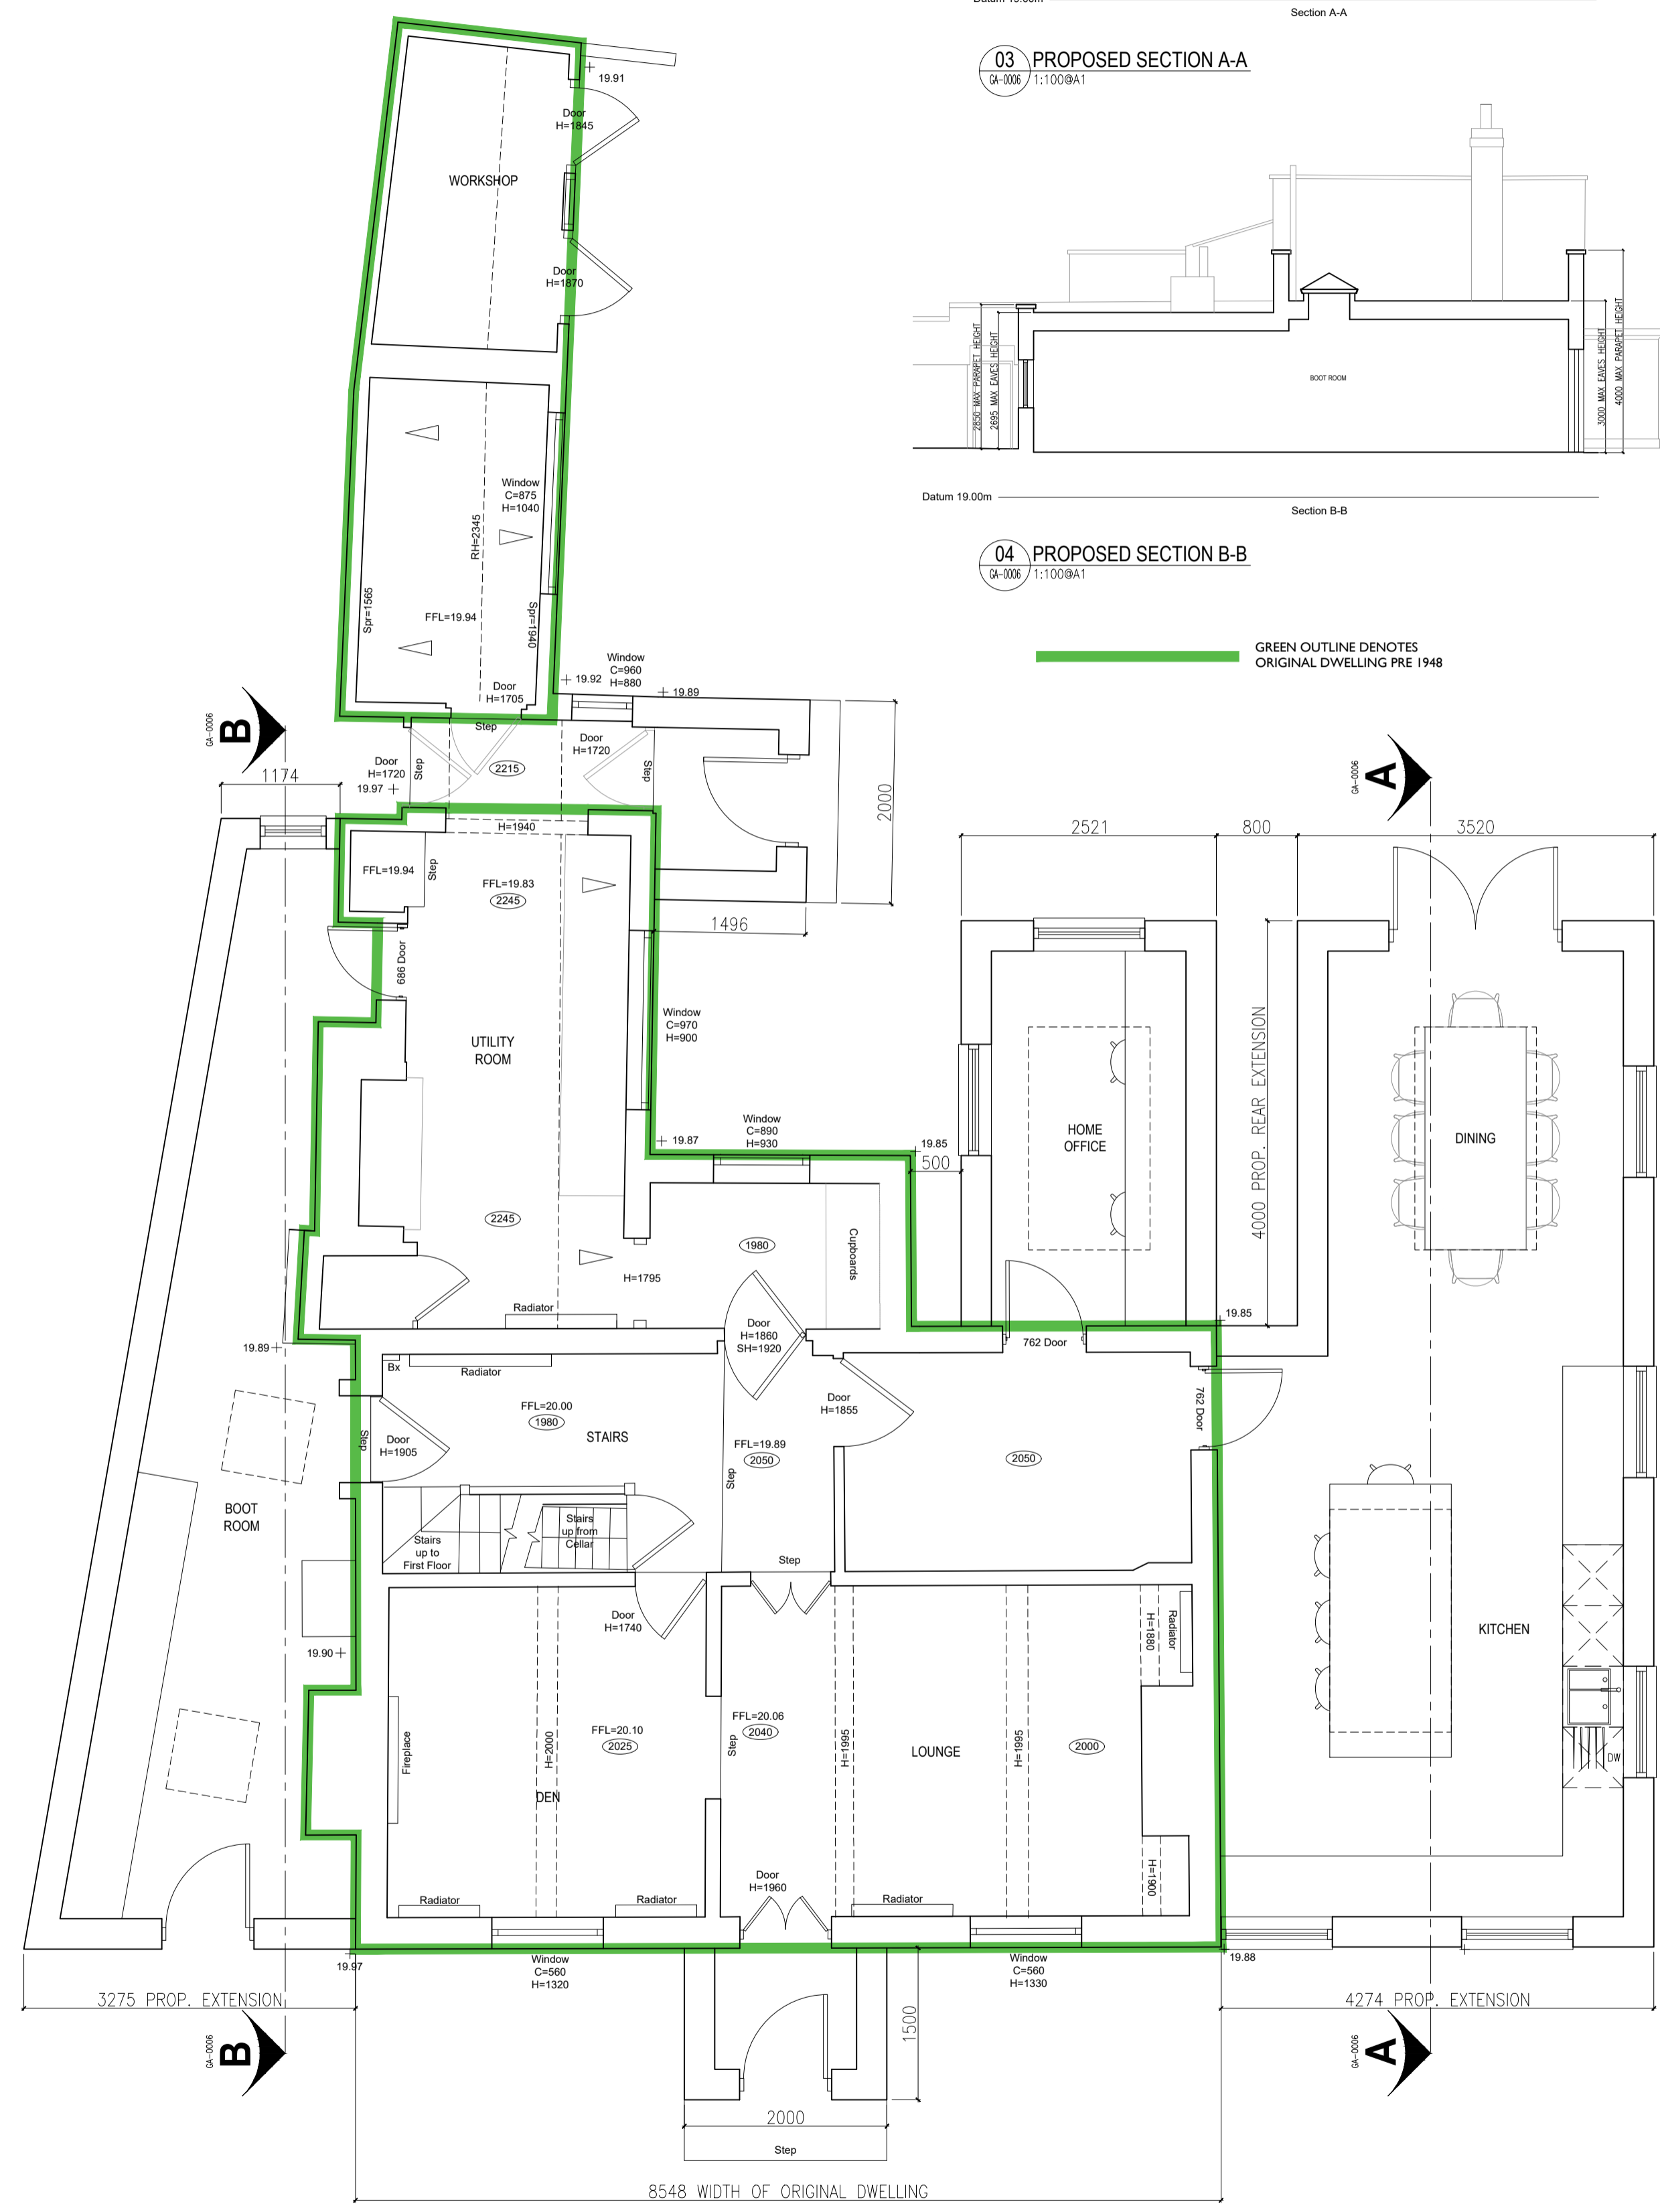

01 PROPOSED GROUND FLOOR PLAN
GA-006 / 1:500BA1

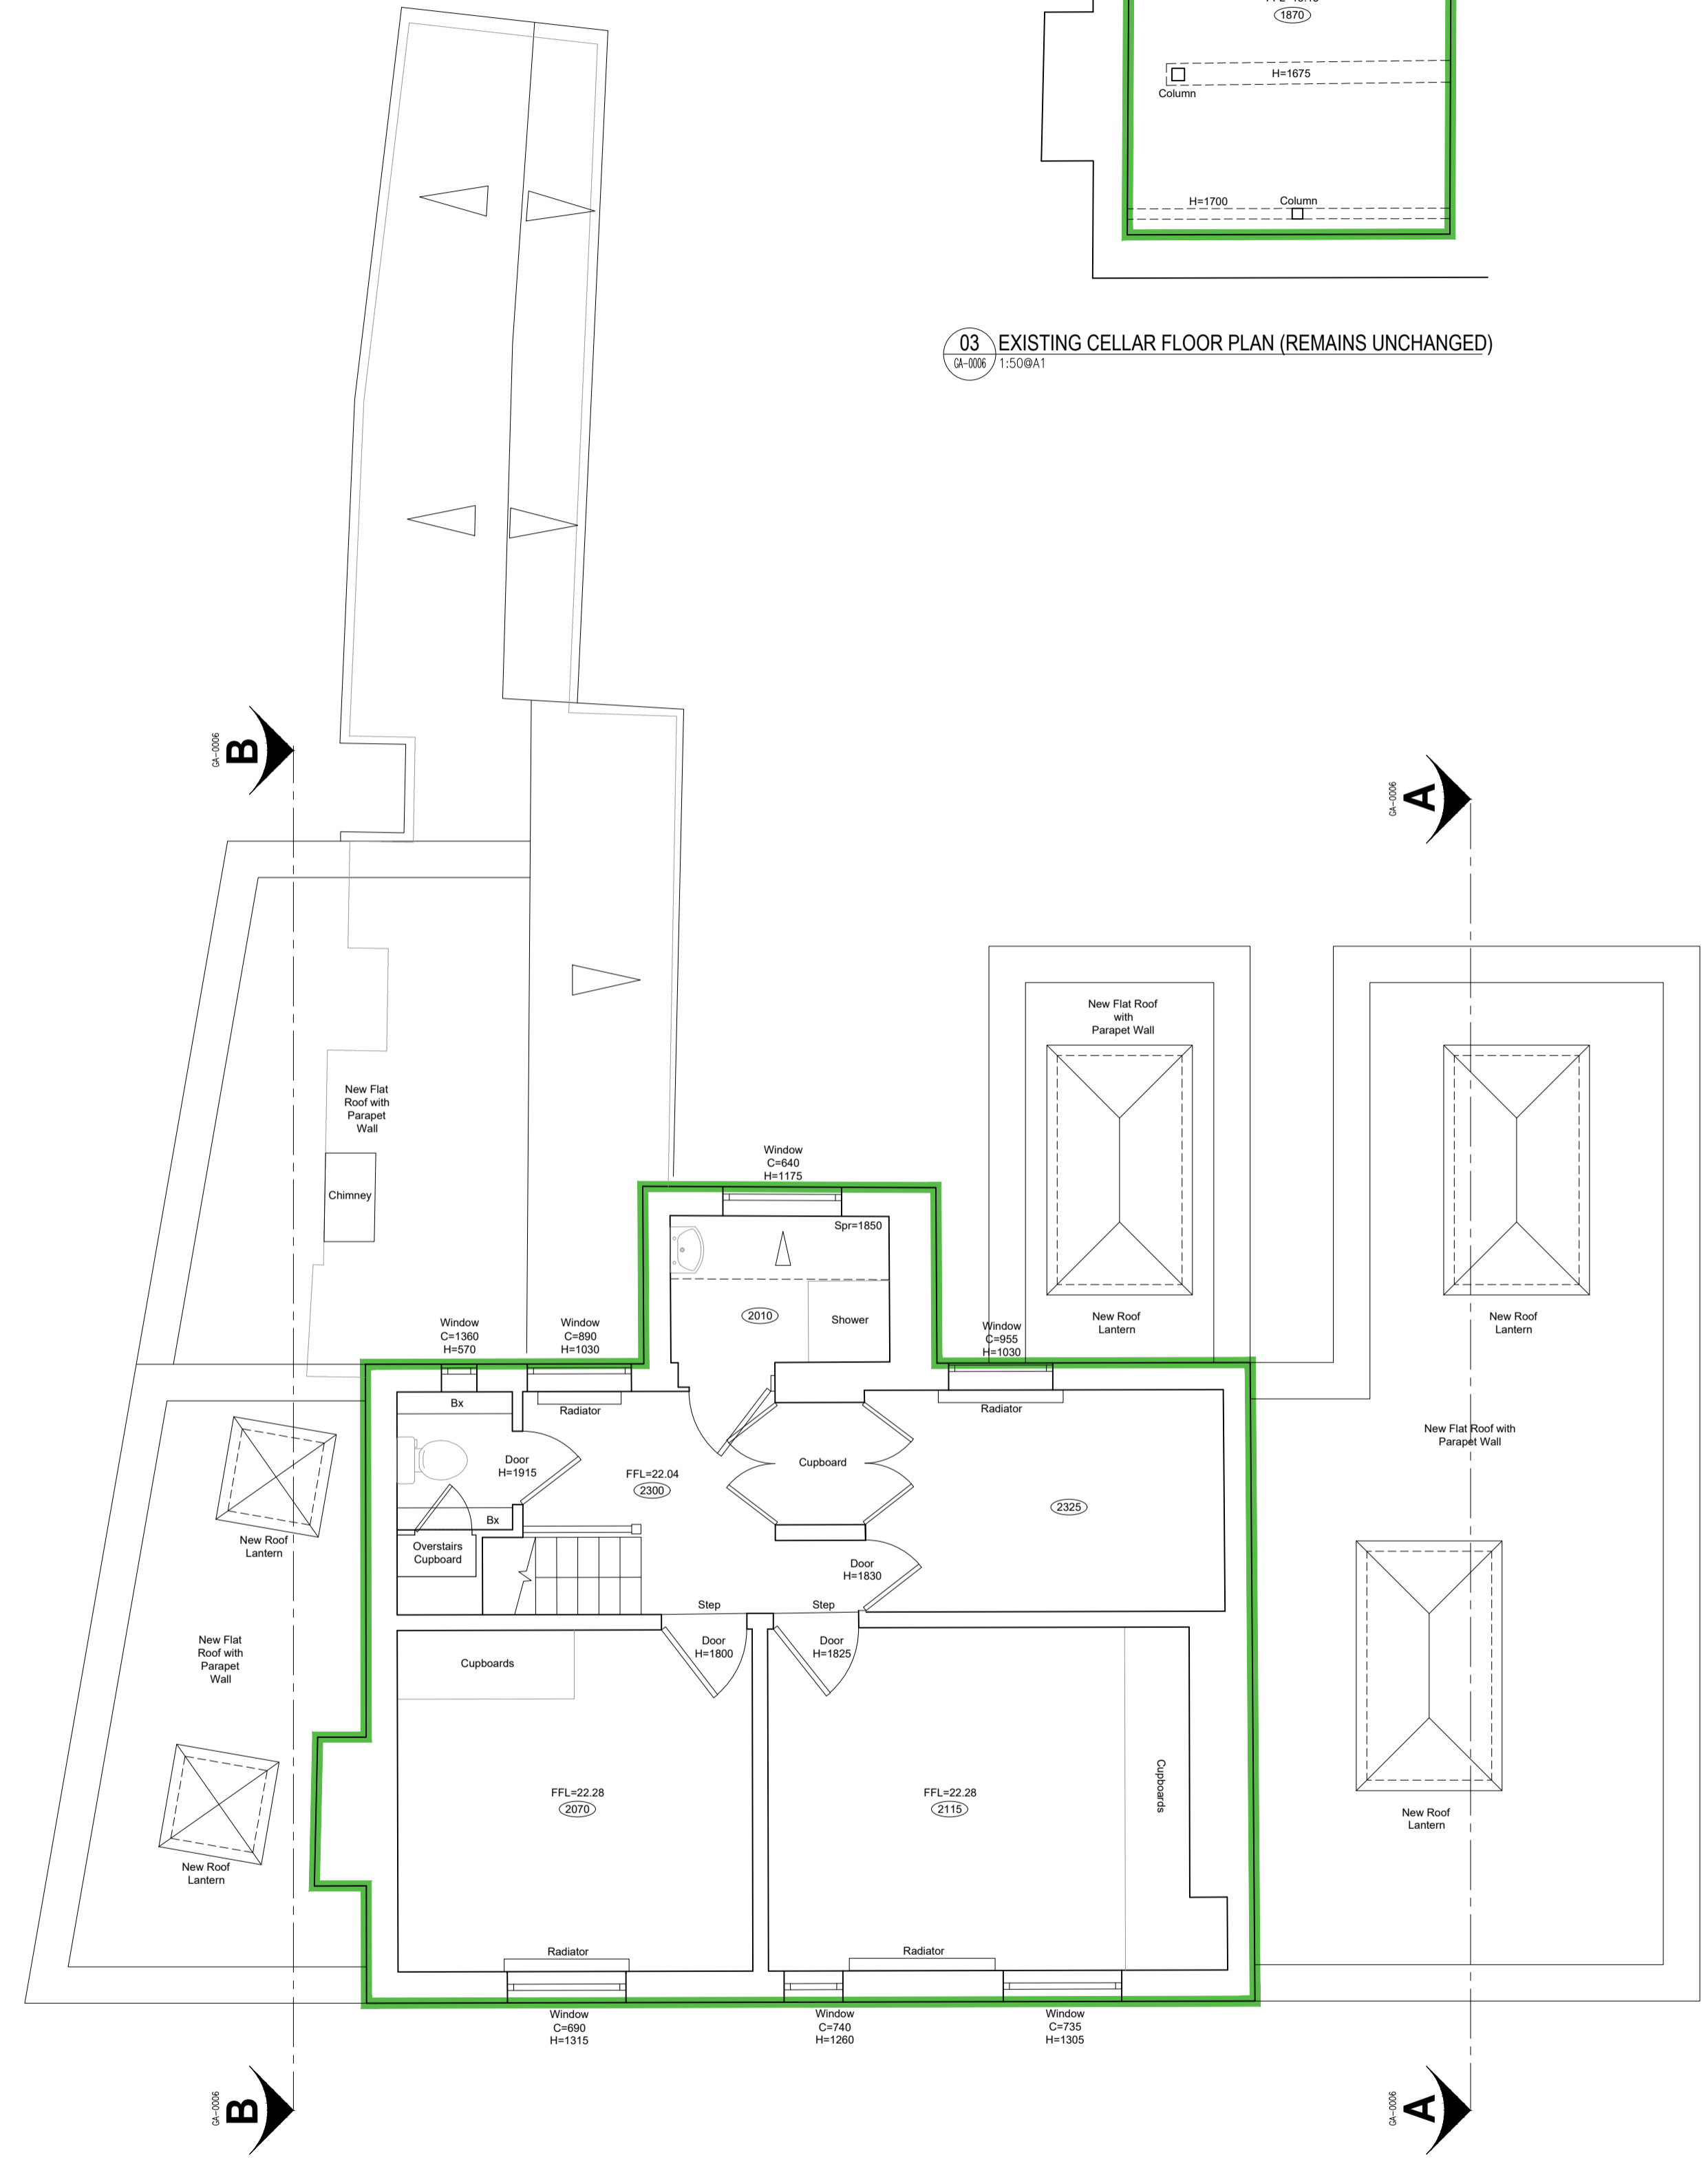

02 PROPOSED FIRST FLOOR PLAN (UNCHANGED)
GA-006 / 1:500BA1

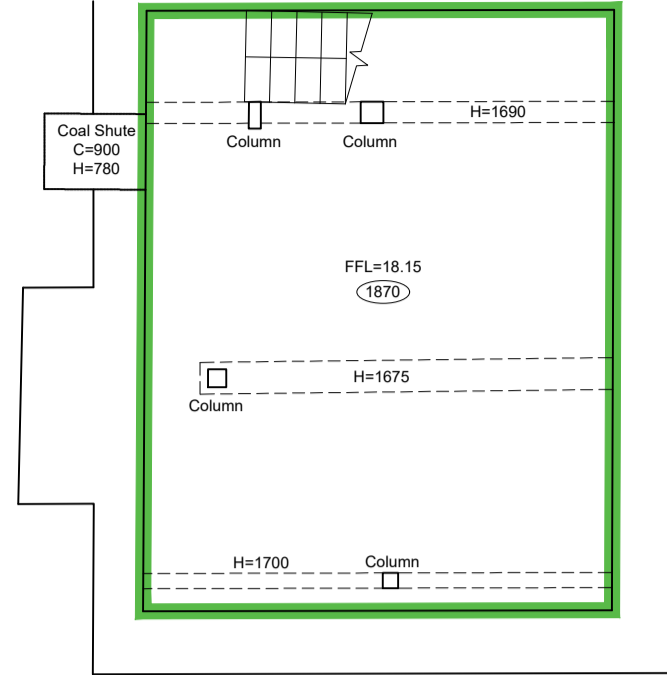

03 EXISTING CELLAR FLOOR PLAN (REMAINS UNCHANGED)
GA-006 / 1:500BA1

P03 15.02.24	PD PLANNING DRAWING	BC	BC
P02 07.12.23	PD PLANNING DRAWING	BC	BC
P01 07.12.23	PD PLANNING DRAWING	BC	BC
REV DATE	DESCRIPTION	DRN	CHK



CLIENT
Mr & Mrs Werakso
PROJECT
Bath Cottage, Bath Road
Littlewick Green, SL6 3QR
DRAWING TITLE
Proposed Floor Plans

SCALE 1:500BA1 / 1:1000BA3 A1 SHEET

STATUS
PRELIMINARY
DRAWING NO
0173-GA-0006
REV
P03