
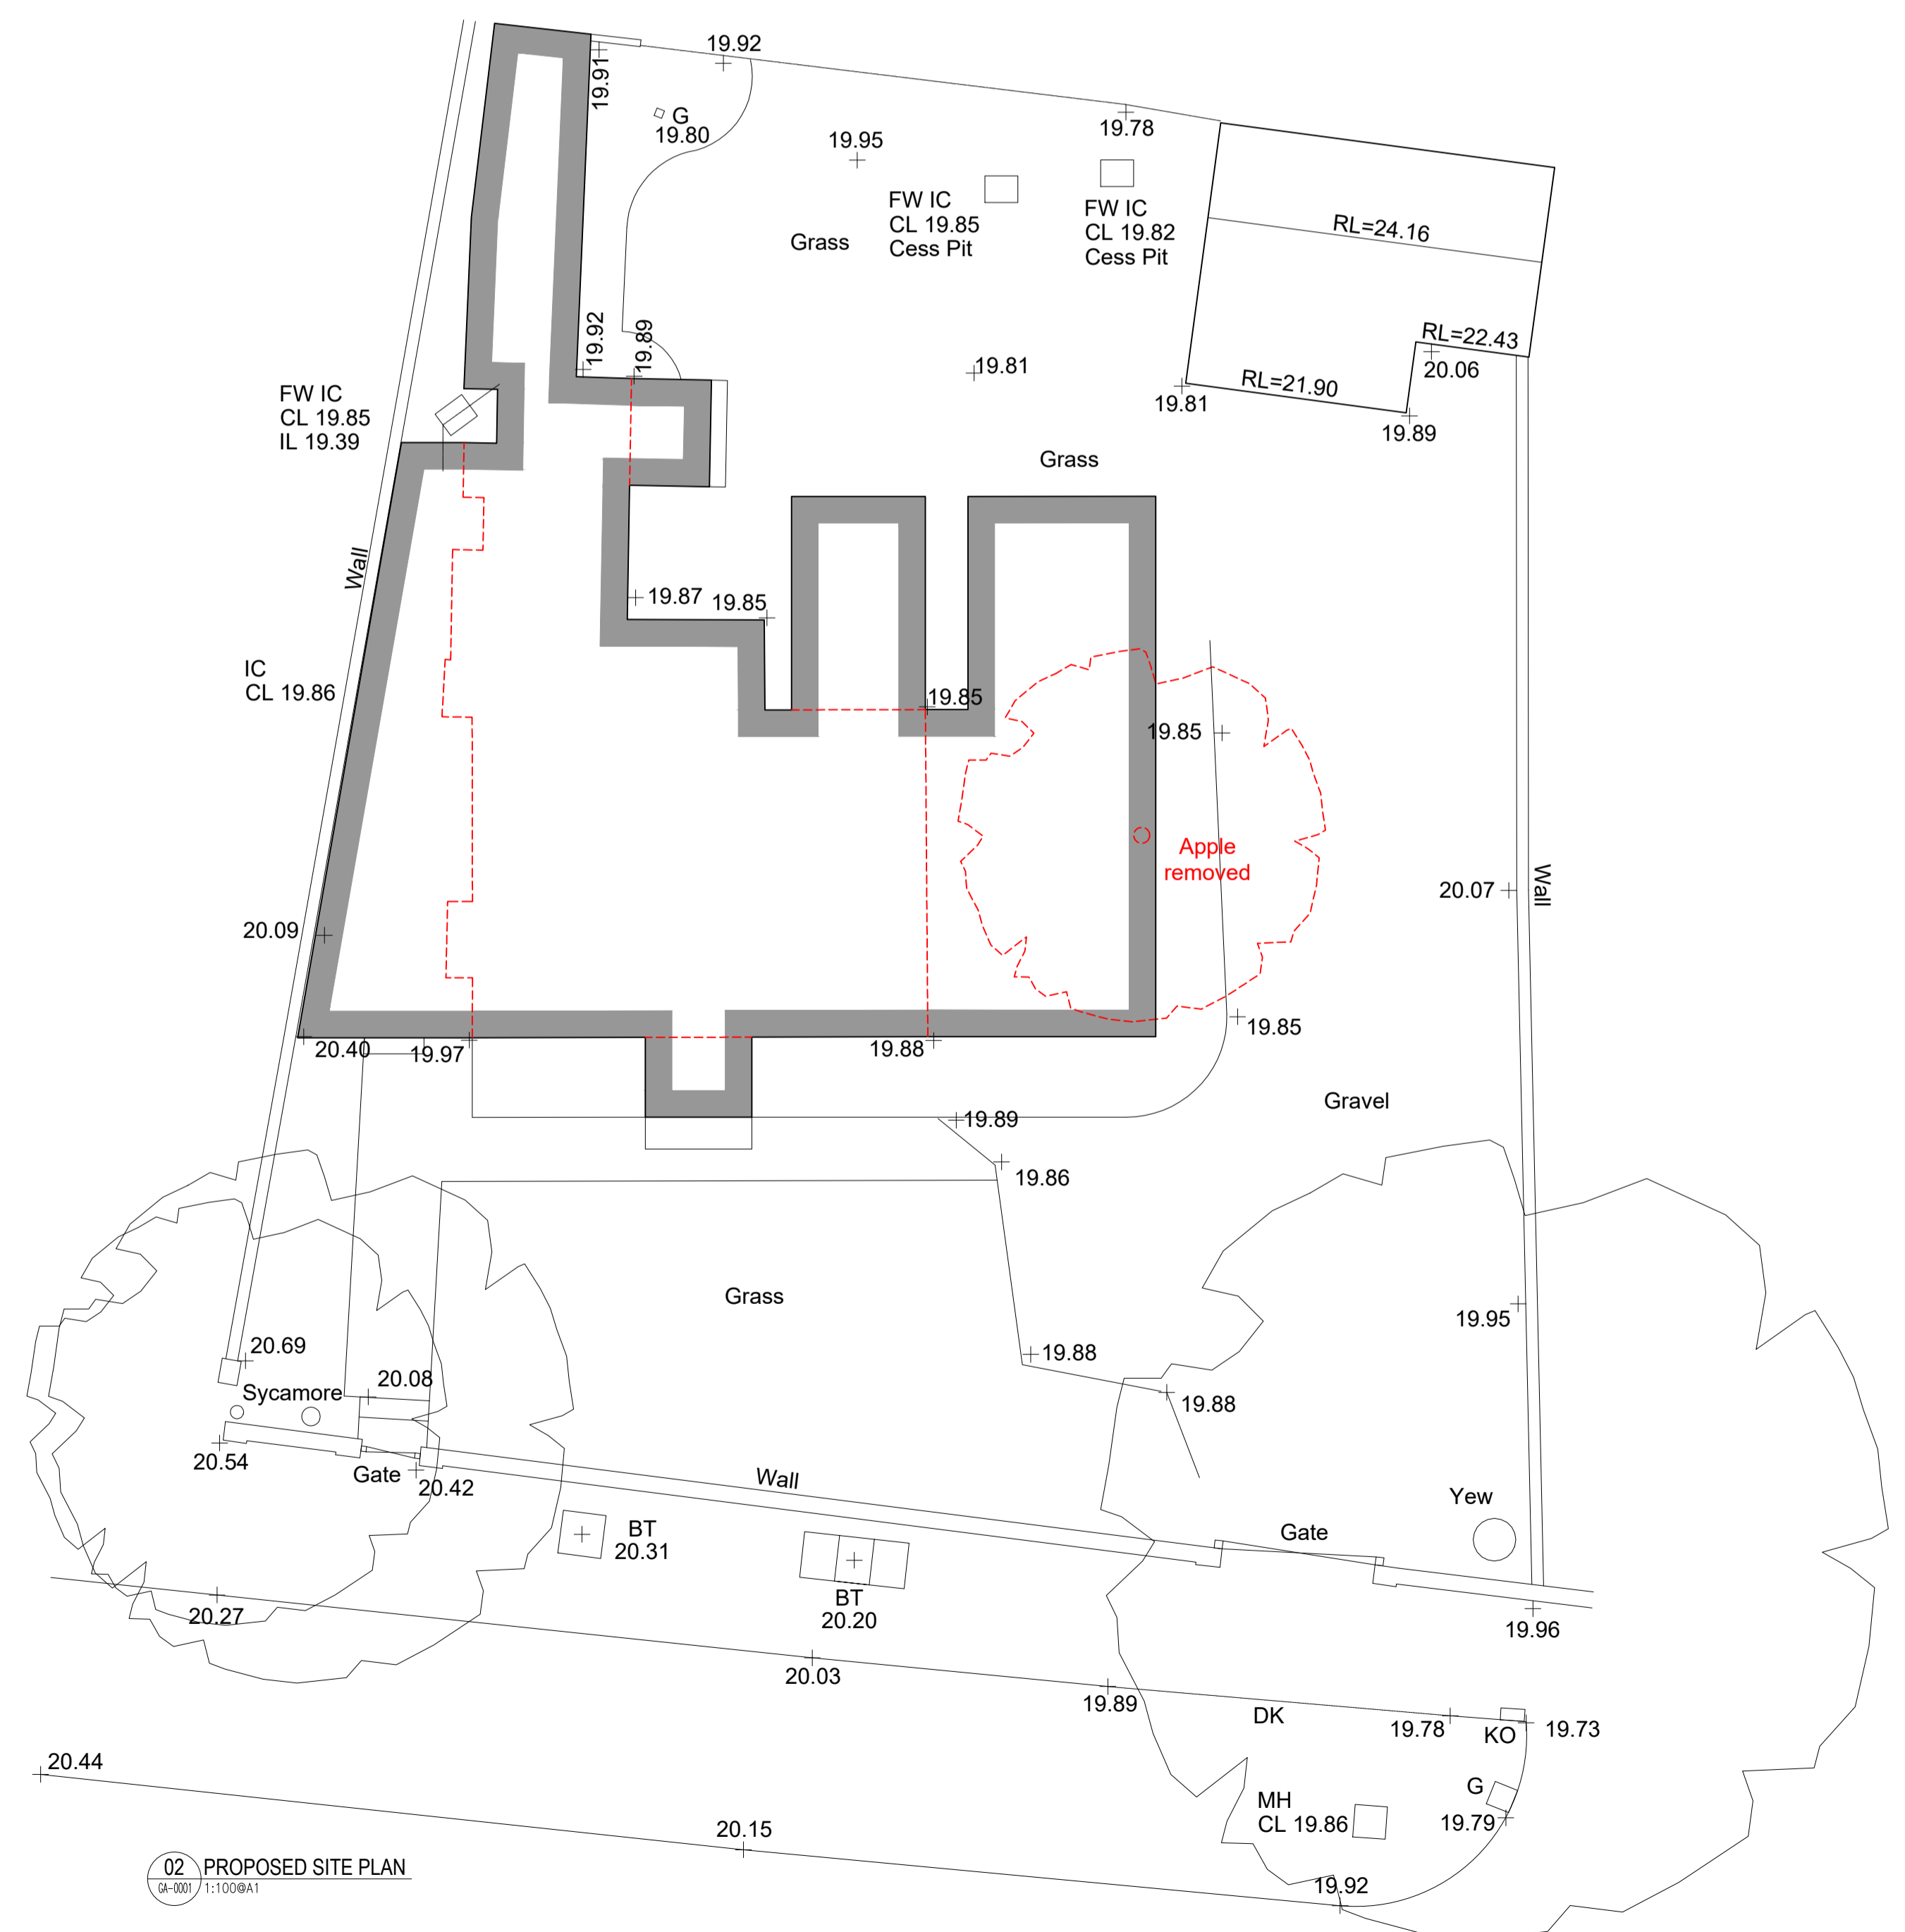
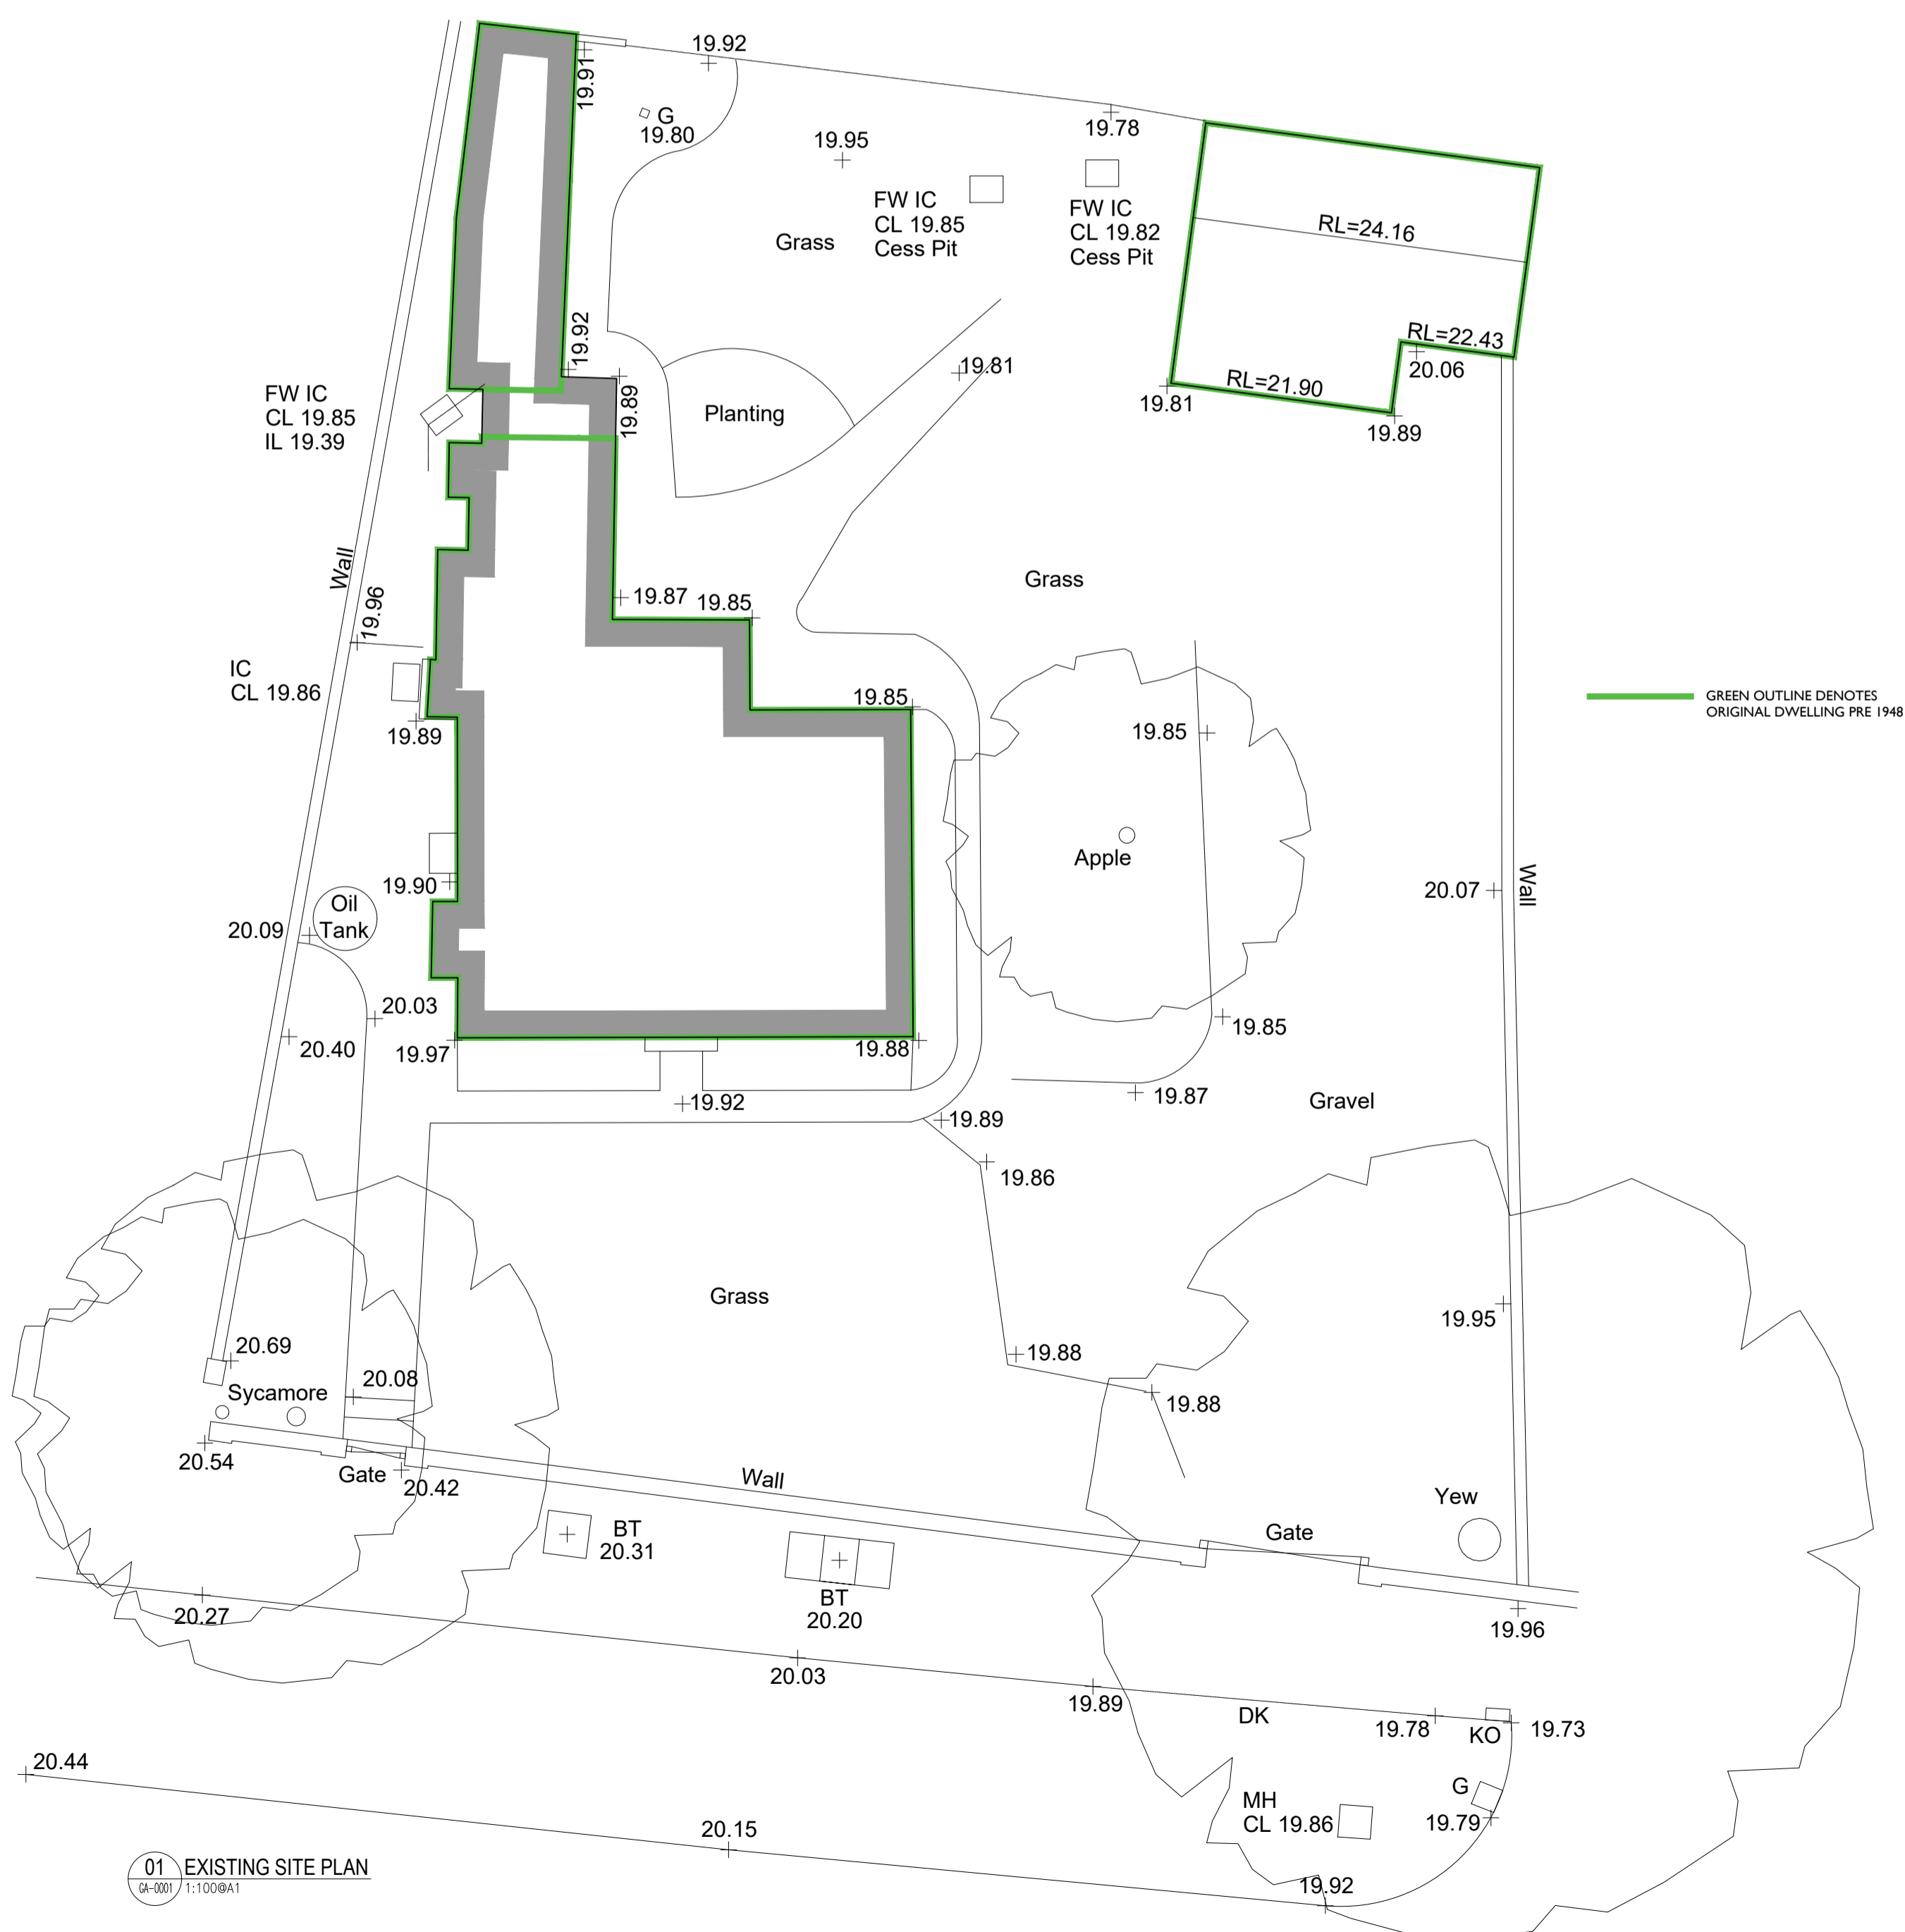
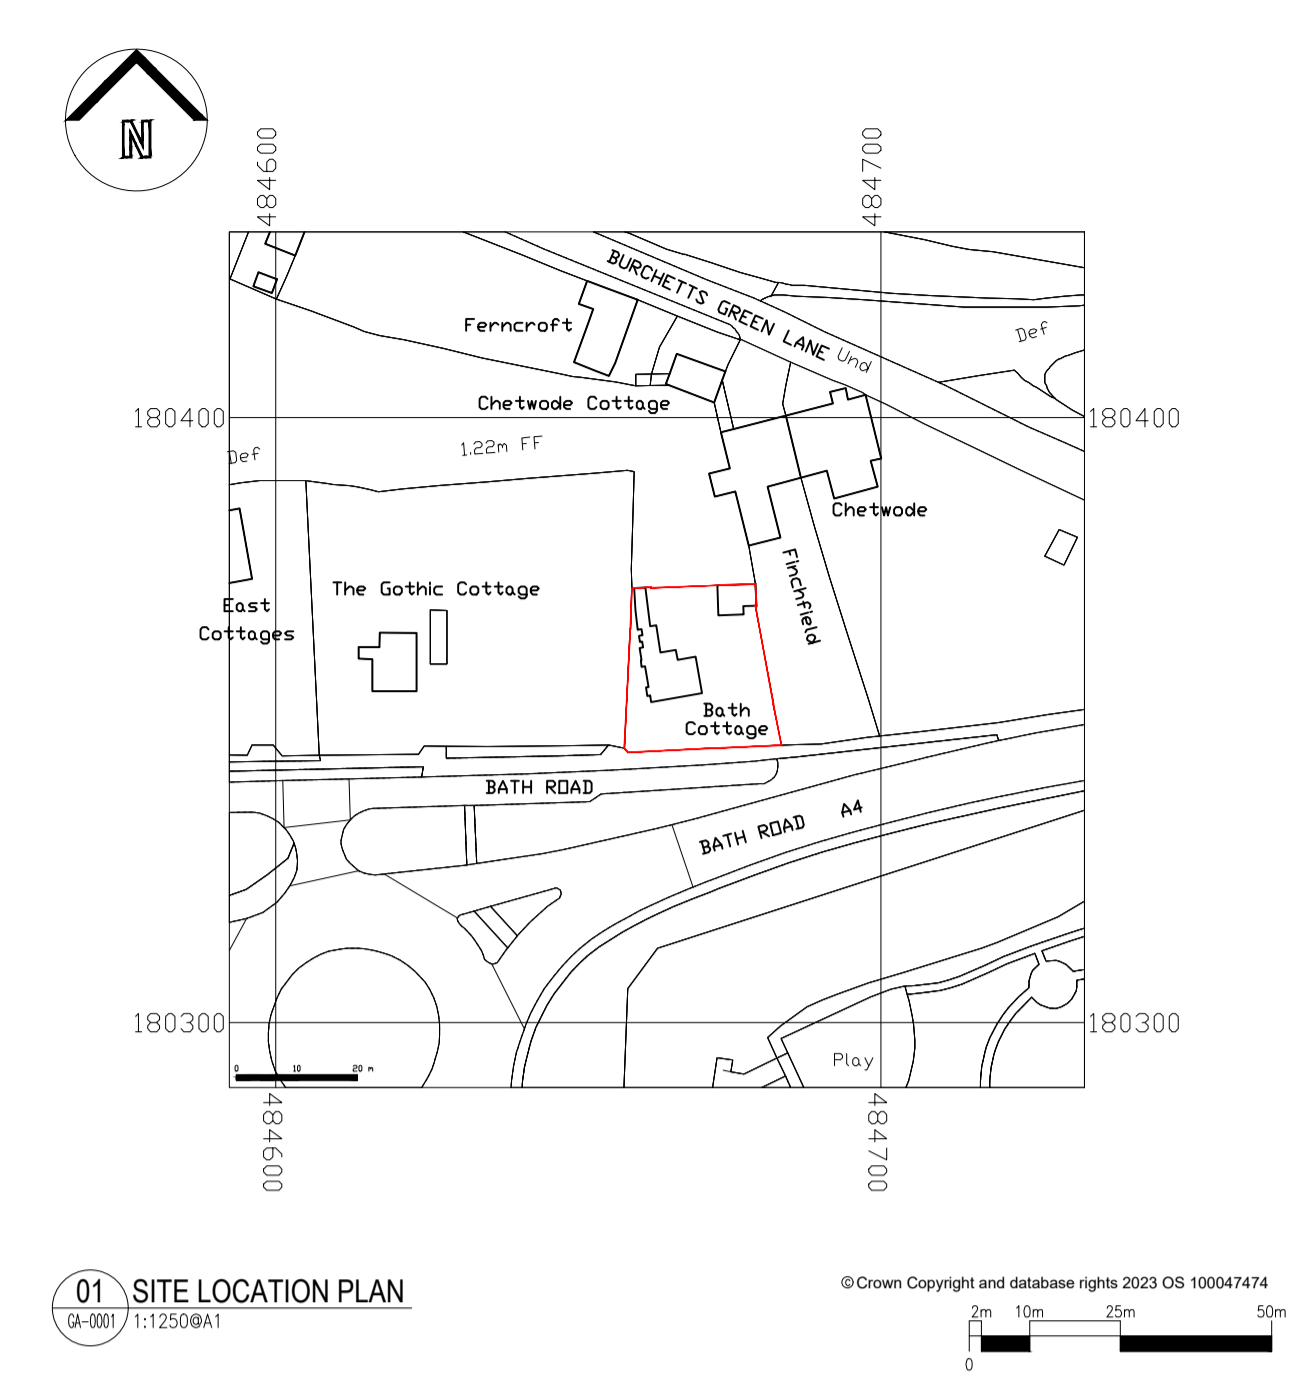


NOTES
DRAWING REMAINS COPYRIGHT OF THE ARCHITECT.

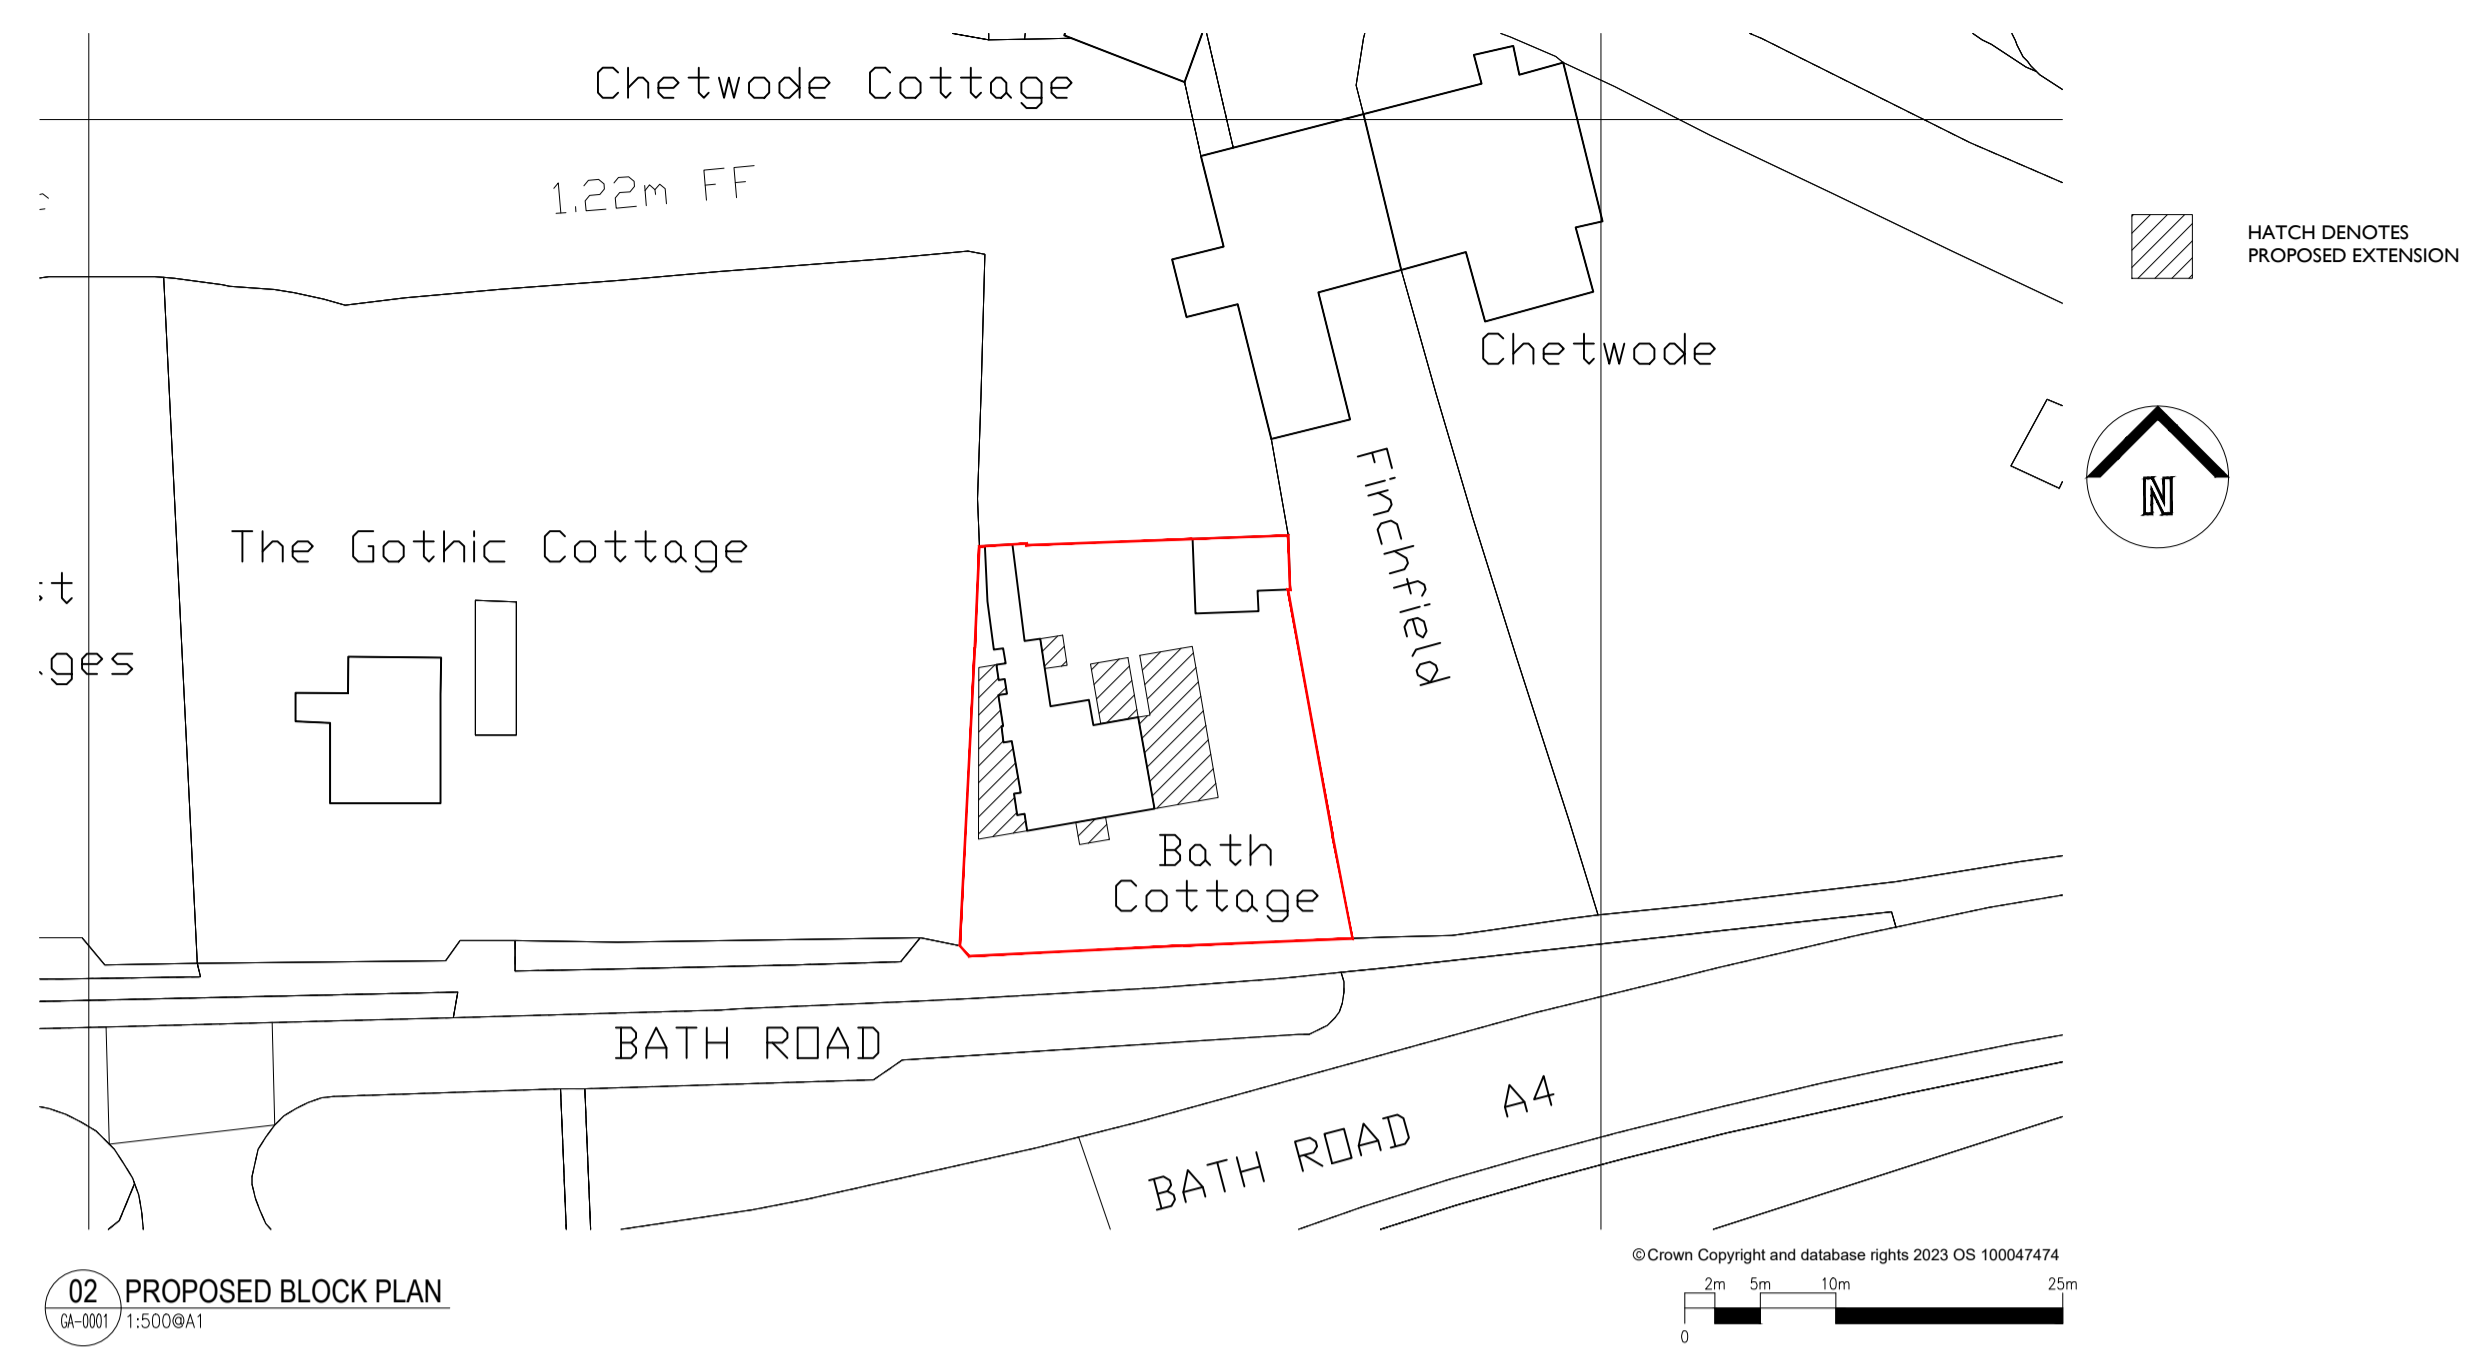

REV	DATE	DESCRIPTION	DRN	CHK
P03	15.02.24	PD PLANNING DRAWING	BG	BG
P02	07.12.23	PD PLANNING DRAWING	BG	BG
P01	07.12.23	PD PLANNING DRAWING	BG	BG

CONNECTED ARCHITECTURE

CLIENT
Mr & Mrs Werakso
PROJECT
Bath Cottage, Bath Road
Littlewick Green, SL6 3QR

DRAWING TITLE
Existing Location and Block Plans
Existing and Proposed Site Plans

SCALE 1:100BA1 / 1:200BA3 A1 SHEET

STATUS
PRELIMINARY
DRAWING NO
0173-GA-0001
REV
P03