



Site Plan (NTS)

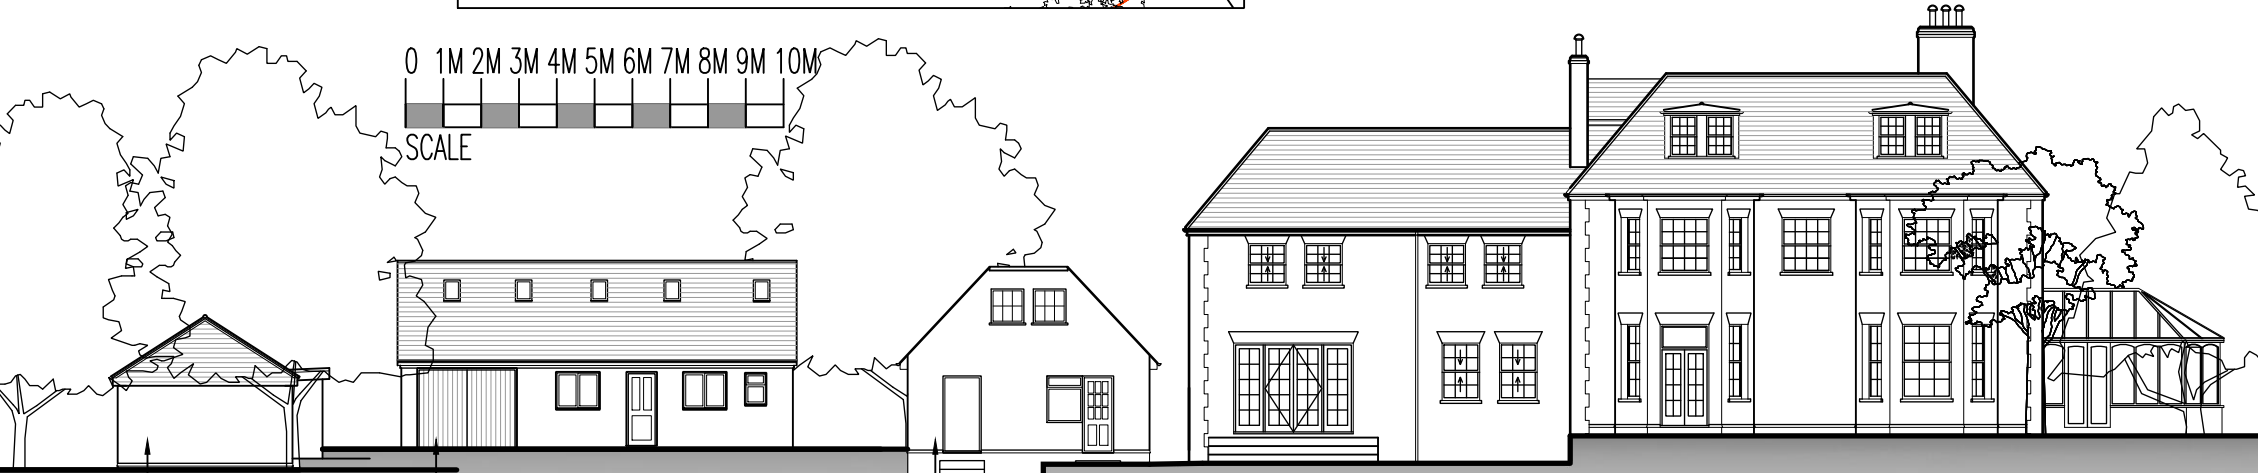

The boundary treatments have not been shown for clarity


Notes:
 This drawing is copyright and is not to be reproduced without permission. All dimensions to be checked on site before work is commenced.

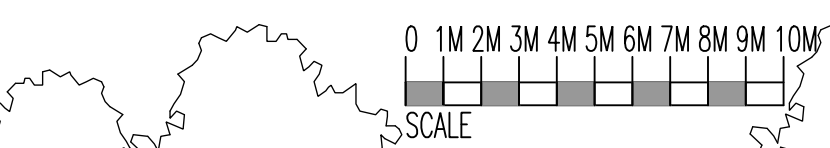

Section D - Structures as existing

B Drawing updated 19/02/24
 A Client amendments 05/02/24
 / FOR CLIENT COMMENT 18/01/24
 Revision Notes:

Stewart & Stewart Design
 133 Cappell Lane, Stanstead Abbots, Herts, SG12 8DA.
 tel. 01920 871274
 enquiries@stewartandstewartdesign.co.uk
 www.stewartandstewartdesign.co.uk

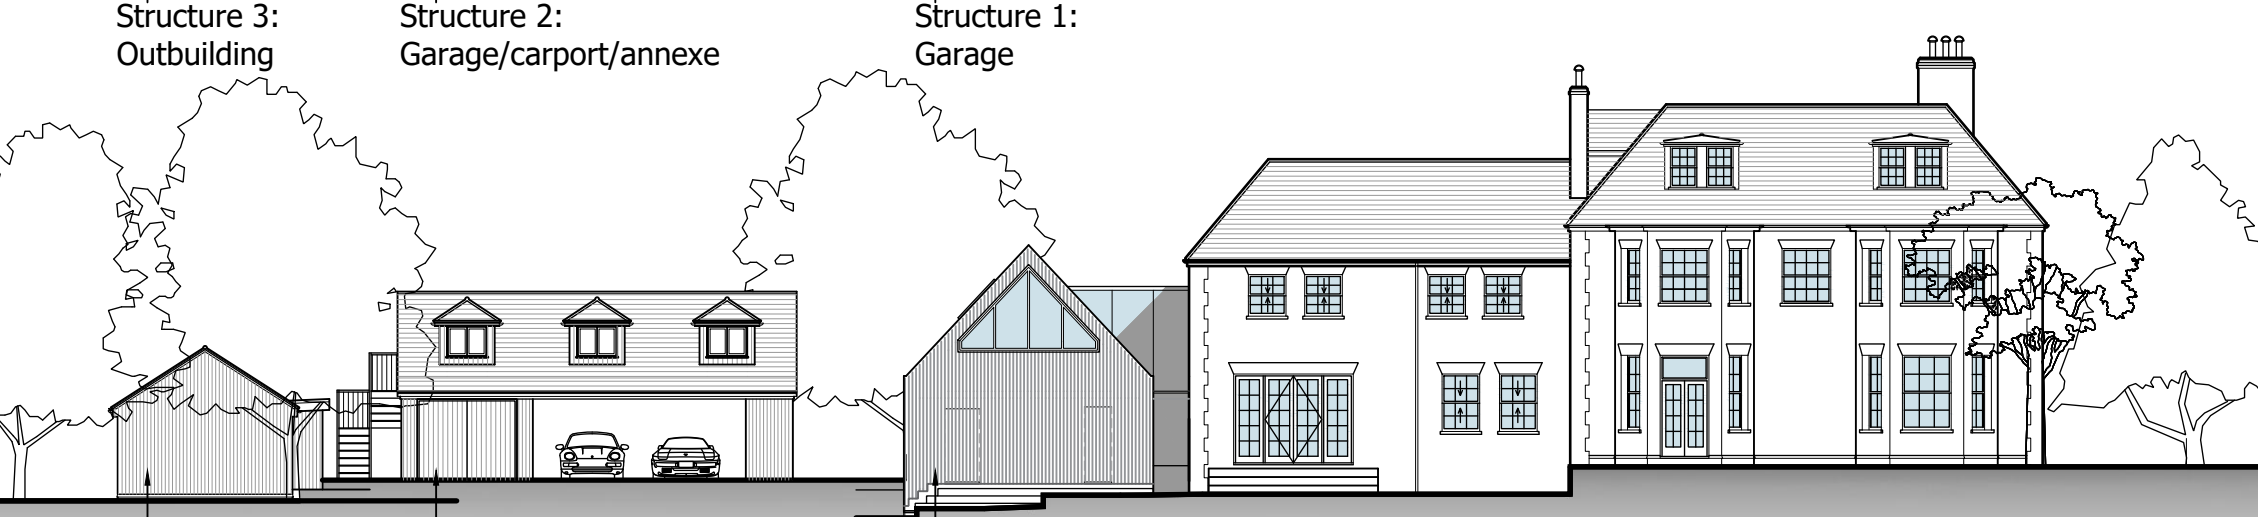

Section D - Structures as proposed

Client:
 The Vicarage,
 26 Well Row,
 Bayford,
 SG13 8PW

Title:
 Section D through site plan to show structures in context - existing & proposed

Drawn by: AS	Date: Jan 24'	Scale: 1:200 @ A3
-----------------	------------------	----------------------

Dwg. No. 2236/026	Rev. B
-----------------------------	------------------