



Site Plan (NTS)

The boundary treatments have not been shown for clarity. To the front elevation there are walls, fence panels, shrubs and gates.

Section C - Structures as existing

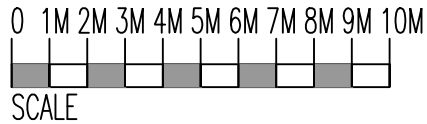

Structure 1: Garage Structure 2: Garage/carport/annexe Structure 3: Outbuilding

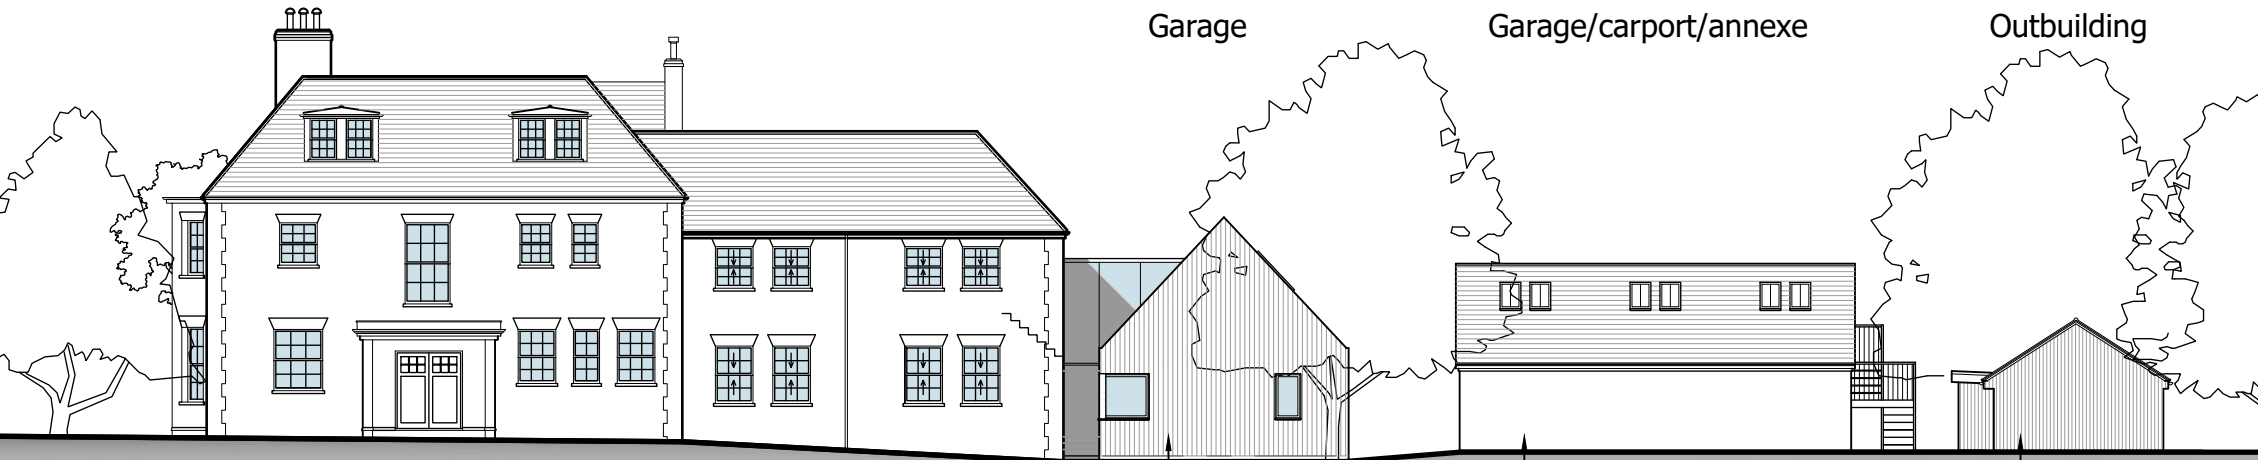

Section C - Structures as proposed

Structure 1: Garage Structure 2: Garage/carport/annexe Structure 3: Outbuilding

Notes:
This drawing is copyright and is not to be reproduced without permission. All dimensions to be checked on site before work is commenced.

B Drawing updated	19/02/24
A Client amendments	05/02/24
/ FOR CLIENT COMMENT	18/01/24

Revision Notes:

Stewart & Stewart Design
 133 Cappell Lane, Stanstead Abbots, Herts, SG12 8DA.
 tel. 01920 871274
 enquiries@stewartandstewartdesign.co.uk
 www.stewartandstewartdesign.co.uk

Client:
The Vicarage,
26 Well Row,
Bayford,
SG13 8PW

Title:
Section C through site plan to show structures in context - existing & proposed

Drawn by: AS	Date: Jan 24'	Scale: 1:200 @ A3
-----------------	------------------	----------------------

Dwg. No. 2236/025	Rev. B
-----------------------------	------------------