



**Notes:**

This drawing is copyright and is not to be reproduced without permission. All dimensions to be checked on site before work is commenced.

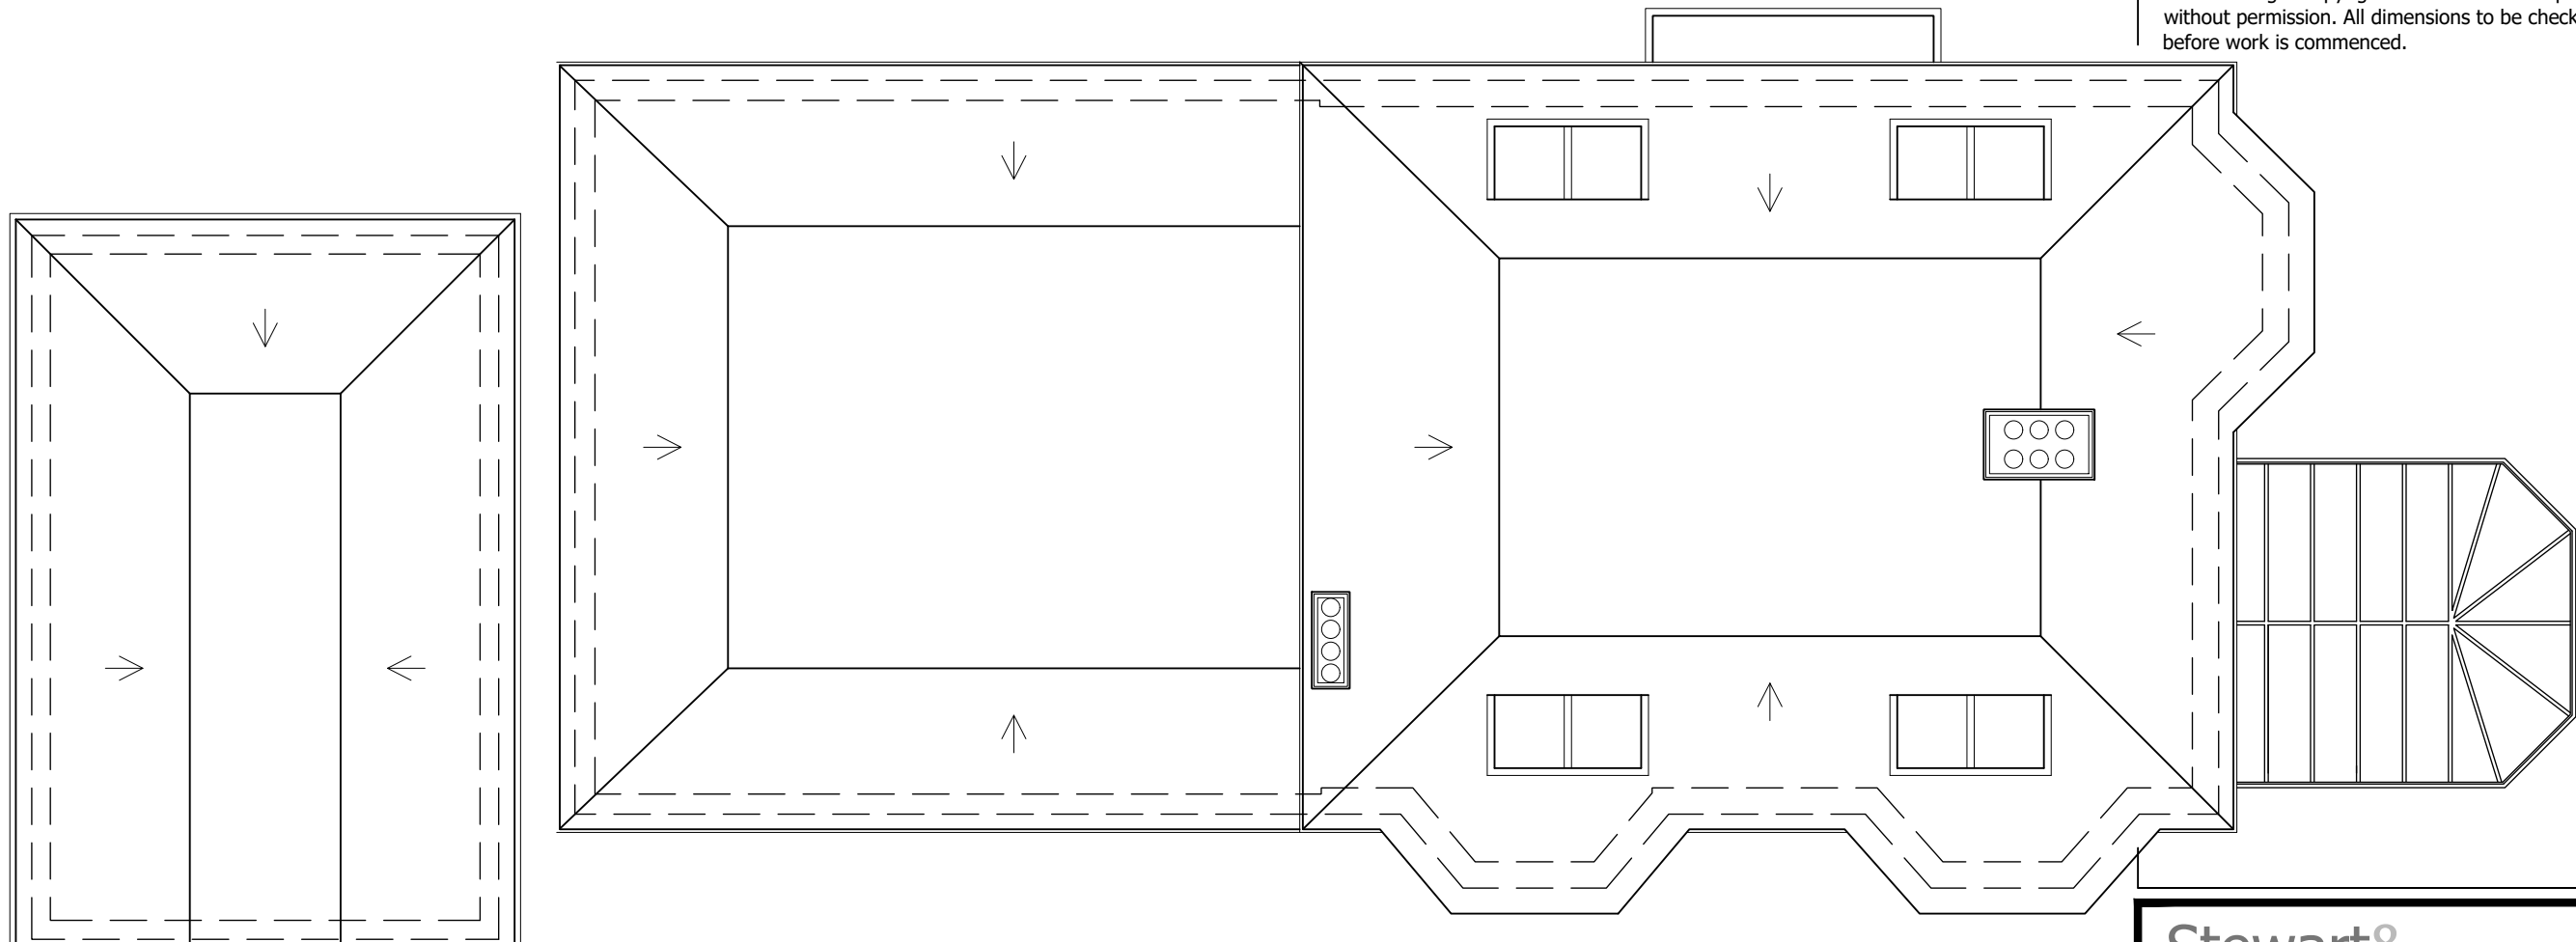

0 1M 2M 3M 4M 5M

HORIZONTAL & VERTICAL SCALE

 

**Existing Roof Plan**

**Stewart & StewartDesign**

133 Cappell Lane, Stanstead Abbots, Herts, SG12 8DA.  
tel. 01920 871274  
enquiries@stewartandstewartdesign.co.uk  
www.stewartandstewartdesign.co.uk

**Client:**

The Vicarage,  
26 Well Row,  
Bayford,  
SG13 8PW

**Title:**

Roof Plan of existing main house & garage (Structure 1)

Drawn by:  
AS

Date:  
Jan 24'

Scale:  
1:100 @ A3

/ FOR CLIENT COMMENT 18/01/24  
Revision Notes:

**Dwg. No.**

2236/008

**Rev.**

/