



Notes:

This drawing is copyright and is not to be reproduced without permission. All dimensions to be checked on site before work is commenced.

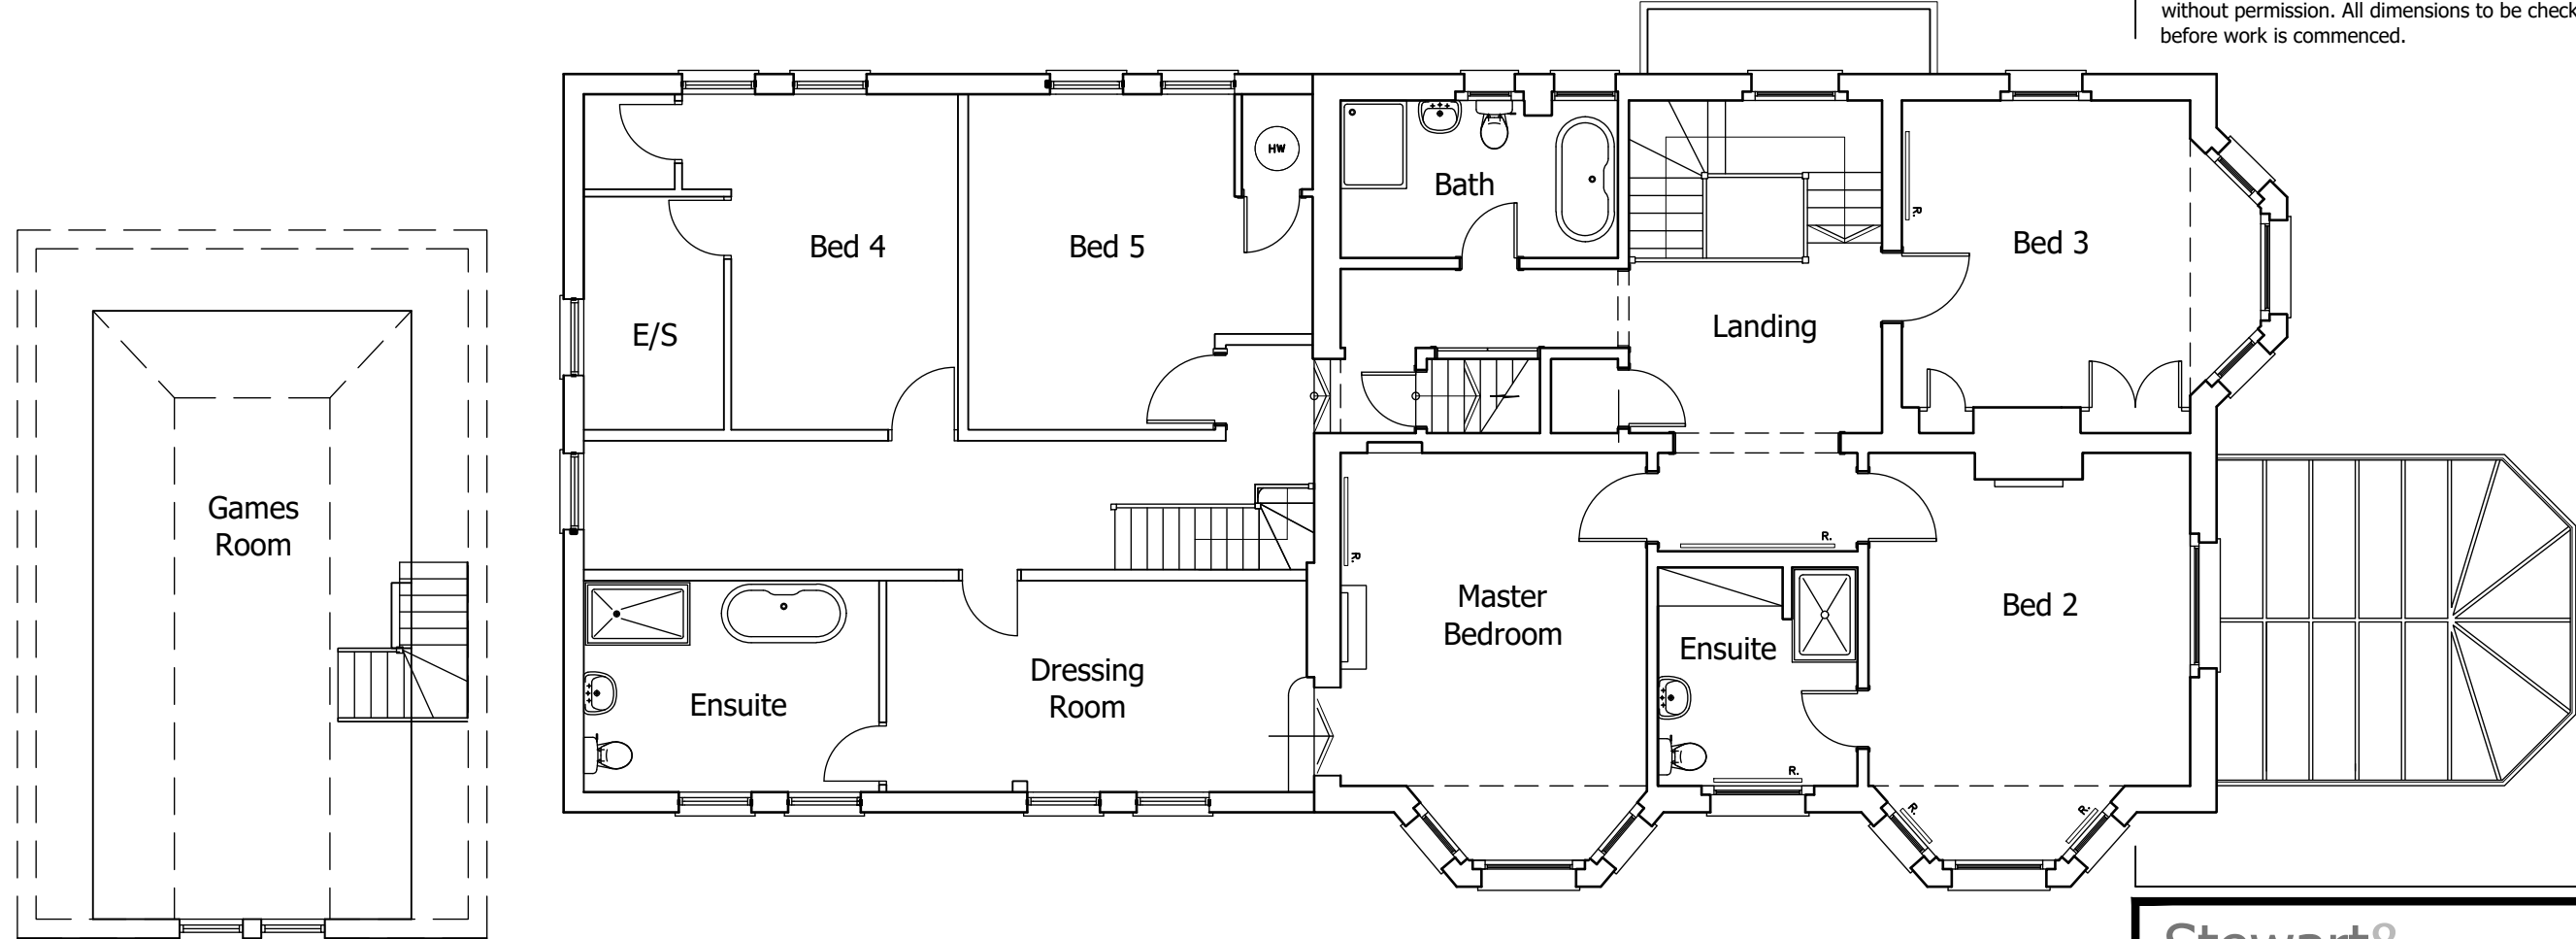

0 1M 2M 3M 4M 5M

HORIZONTAL & VERTICAL SCALE

 

Existing First Floor Plan

Stewart & StewartDesign

133 Cappell Lane, Stanstead Abbots, Herts, SG12 8DA.
tel. 01920 871274
enquiries@stewartandstewartdesign.co.uk
www.stewartandstewartdesign.co.uk

Client:

The Vicarage,
26 Well Row,
Bayford,
SG13 8PW

Title:

First Floor Plan of existing main house & garage (Structure 1)

Drawn by:
AS

Date:
Jan 24'

Scale:
1:100 @ A3

/ FOR CLIENT COMMENT 18/01/24
Revision Notes:

Dwg. No.
2236/006

Rev.
/