



Section A

0 1M 2M 3M 4M 5M


HORIZONTAL & VERTICAL SCALE

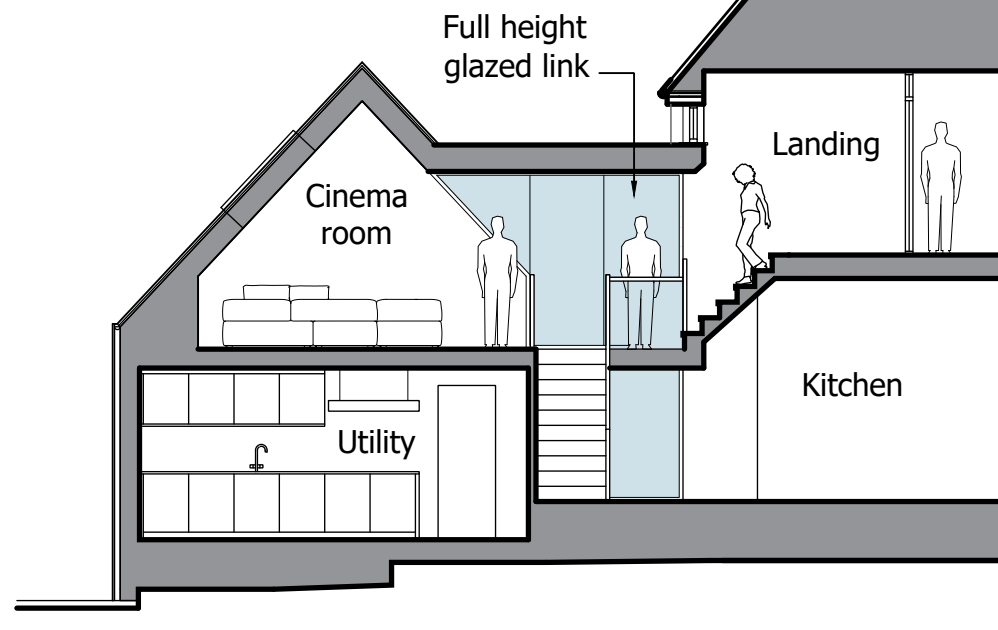

Ground Floor Plan

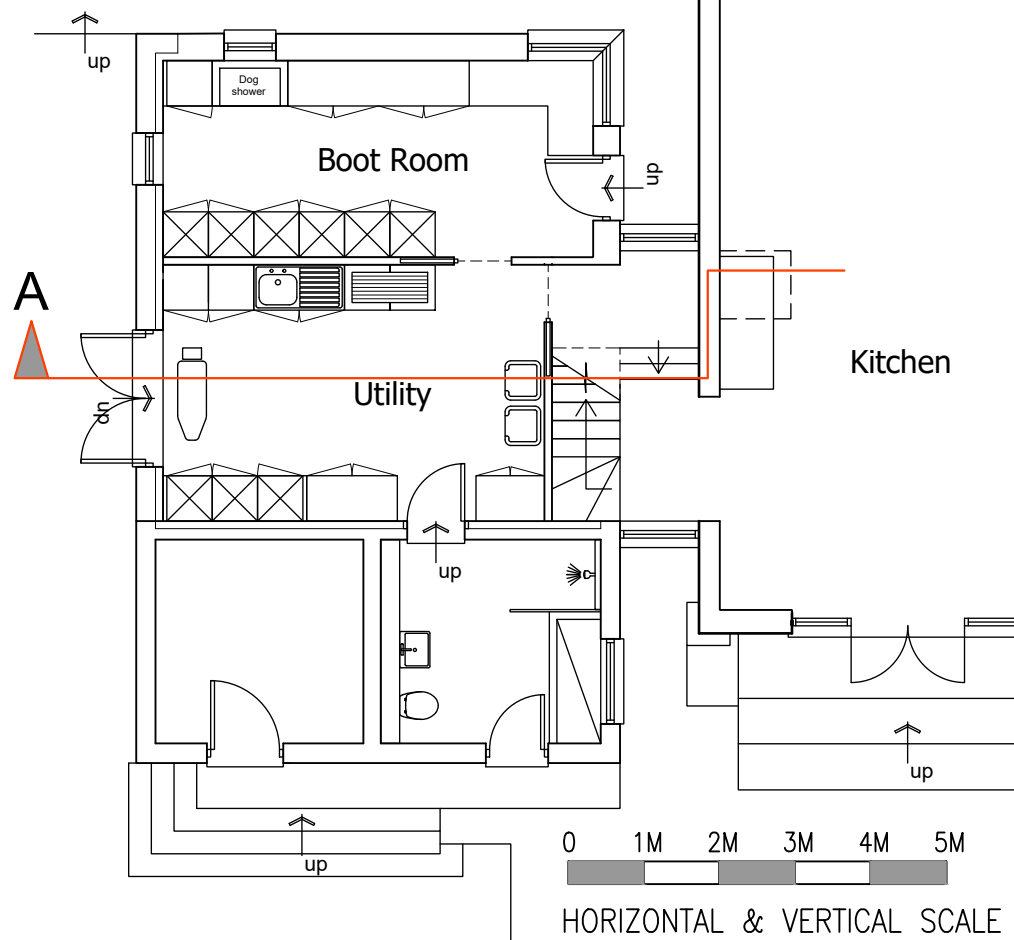

First Floor Plan

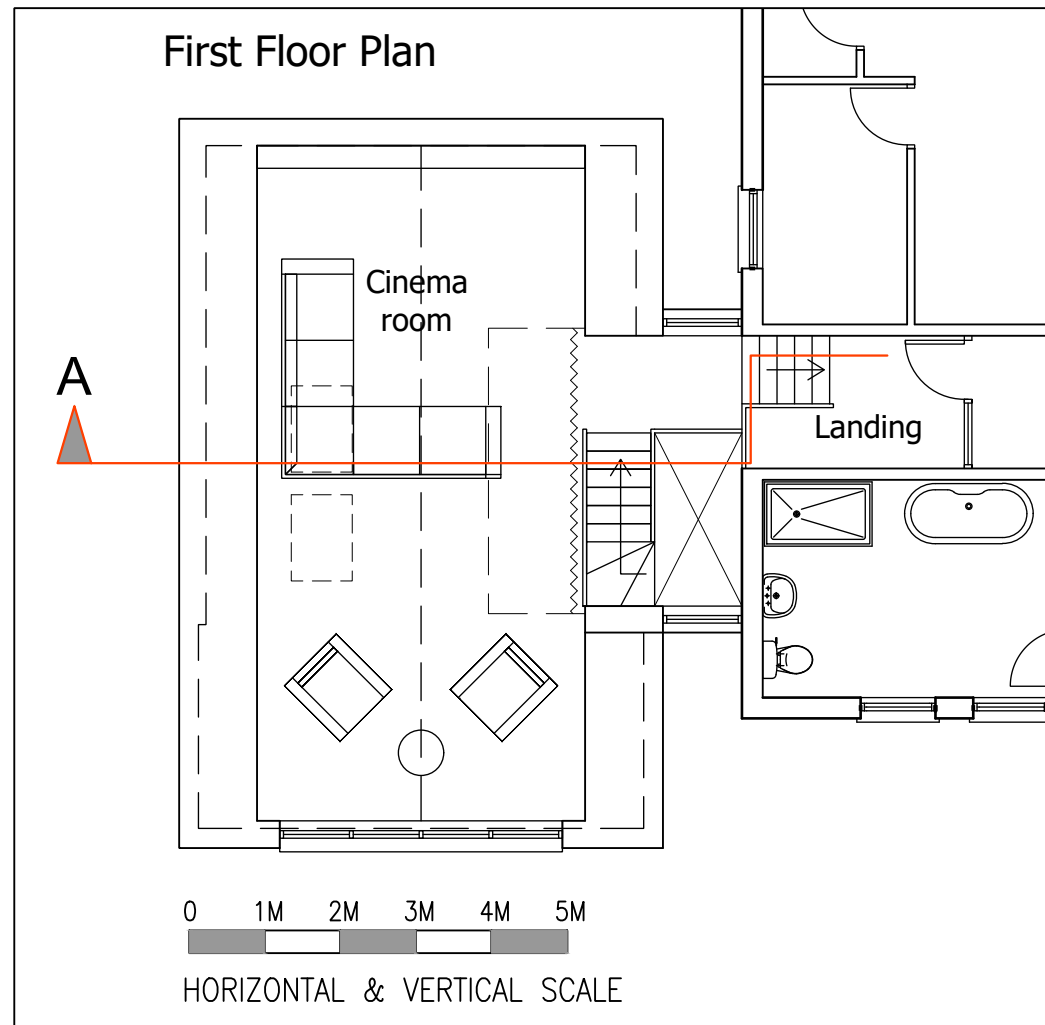

Notes:

This drawing is copyright and is not to be reproduced without permission. All dimensions to be checked on site before work is commenced.

A Drawing updated 19/02/24
/ FOR CLIENT COMMENT 05/02/24

Revision Notes:

Stewart & Stewart Design

133 Cappell Lane, Stanstead Abbots, Herts, SG12 8DA.
tel. 01920 871274
enquiries@stewartandstewartdesign.co.uk
www.stewartandstewartdesign.co.uk

Client:

The Vicarage,
26 Well Row,
Bayford,
SG13 8PW

Title:

Proposed section A through
Structure 1 - converted garage

Drawn by: AS	Date: Jan 24'	Scale: 1:100 @ A3
-----------------	------------------	----------------------

Dwg. No. 2236/027	Rev. A
-----------------------------	------------------