
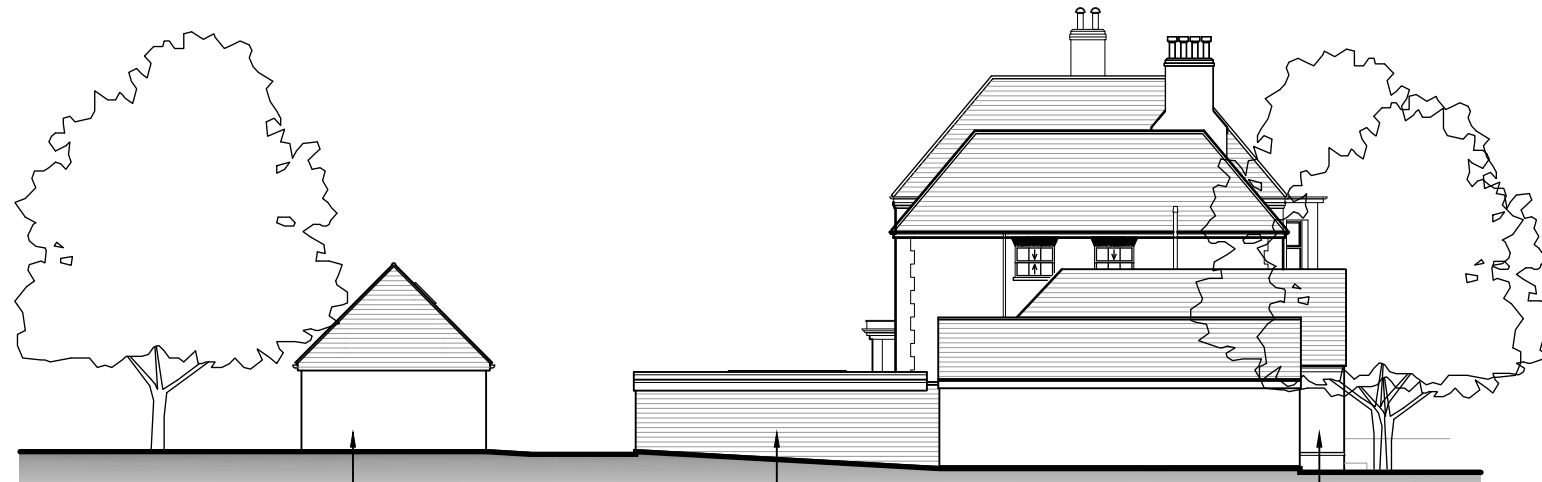


Site Plan (NTS)

The boundary treatments have not been shown for clarity

Section A - Structures as existing

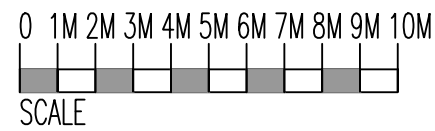


Structure 2:
Garage/carport/annexe

Structure 3:
Outbuilding

Structure 1:
Garage

Section A - Structures as proposed

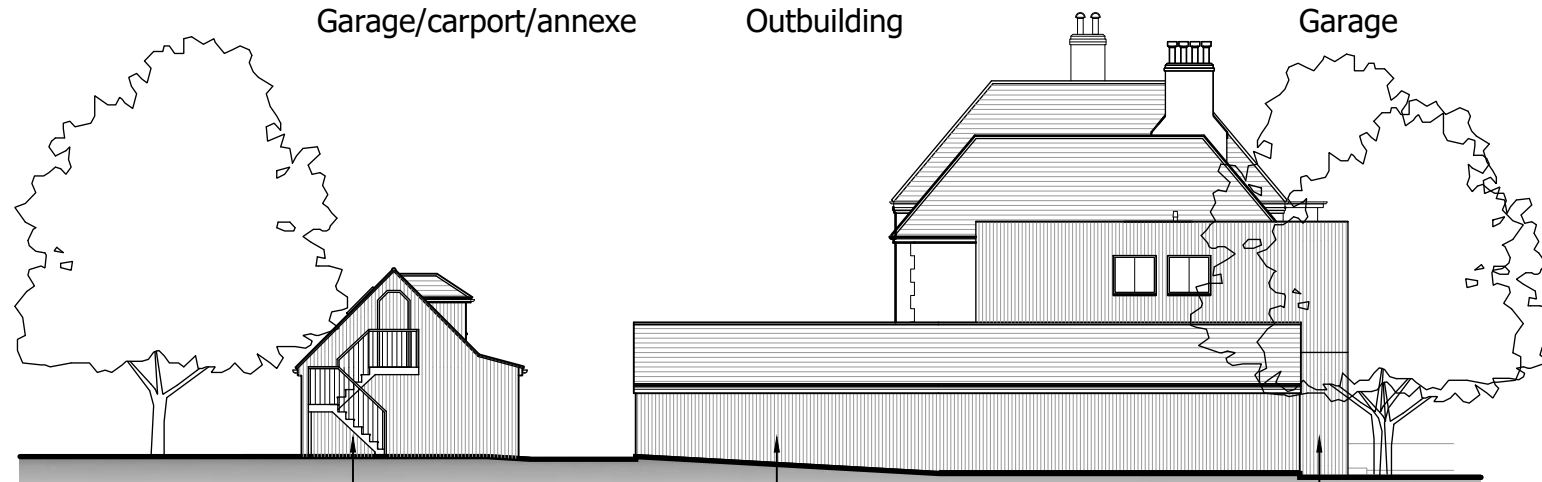

Structure 2:
Garage/carport/annexe

Structure 3:
Outbuilding

Structure 1:
Garage

Notes:

This drawing is copyright and is not to be reproduced without permission. All dimensions to be checked on site before work is commenced.

A Client amendments 05/02/24
/ FOR CLIENT COMMENT 18/01/24

Revision Notes:

Stewart & Stewart Design
 133 Cappell Lane, Stanstead Abbots, Herts, SG12 8DA.
 tel. 01920 871274
 enquiries@stewartandstewartdesign.co.uk
 www.stewartandstewartdesign.co.uk

Client:
 The Vicarage,
 26 Well Row,
 Bayford,
 SG13 8PW

Title:
 Section A through site plan to show structures in context - existing & proposed

Drawn by: AS	Date: Jan 24'	Scale: 1:200 @ A3
-----------------	------------------	----------------------

Dwg. No. 2236/023	Rev. A
-----------------------------	------------------