


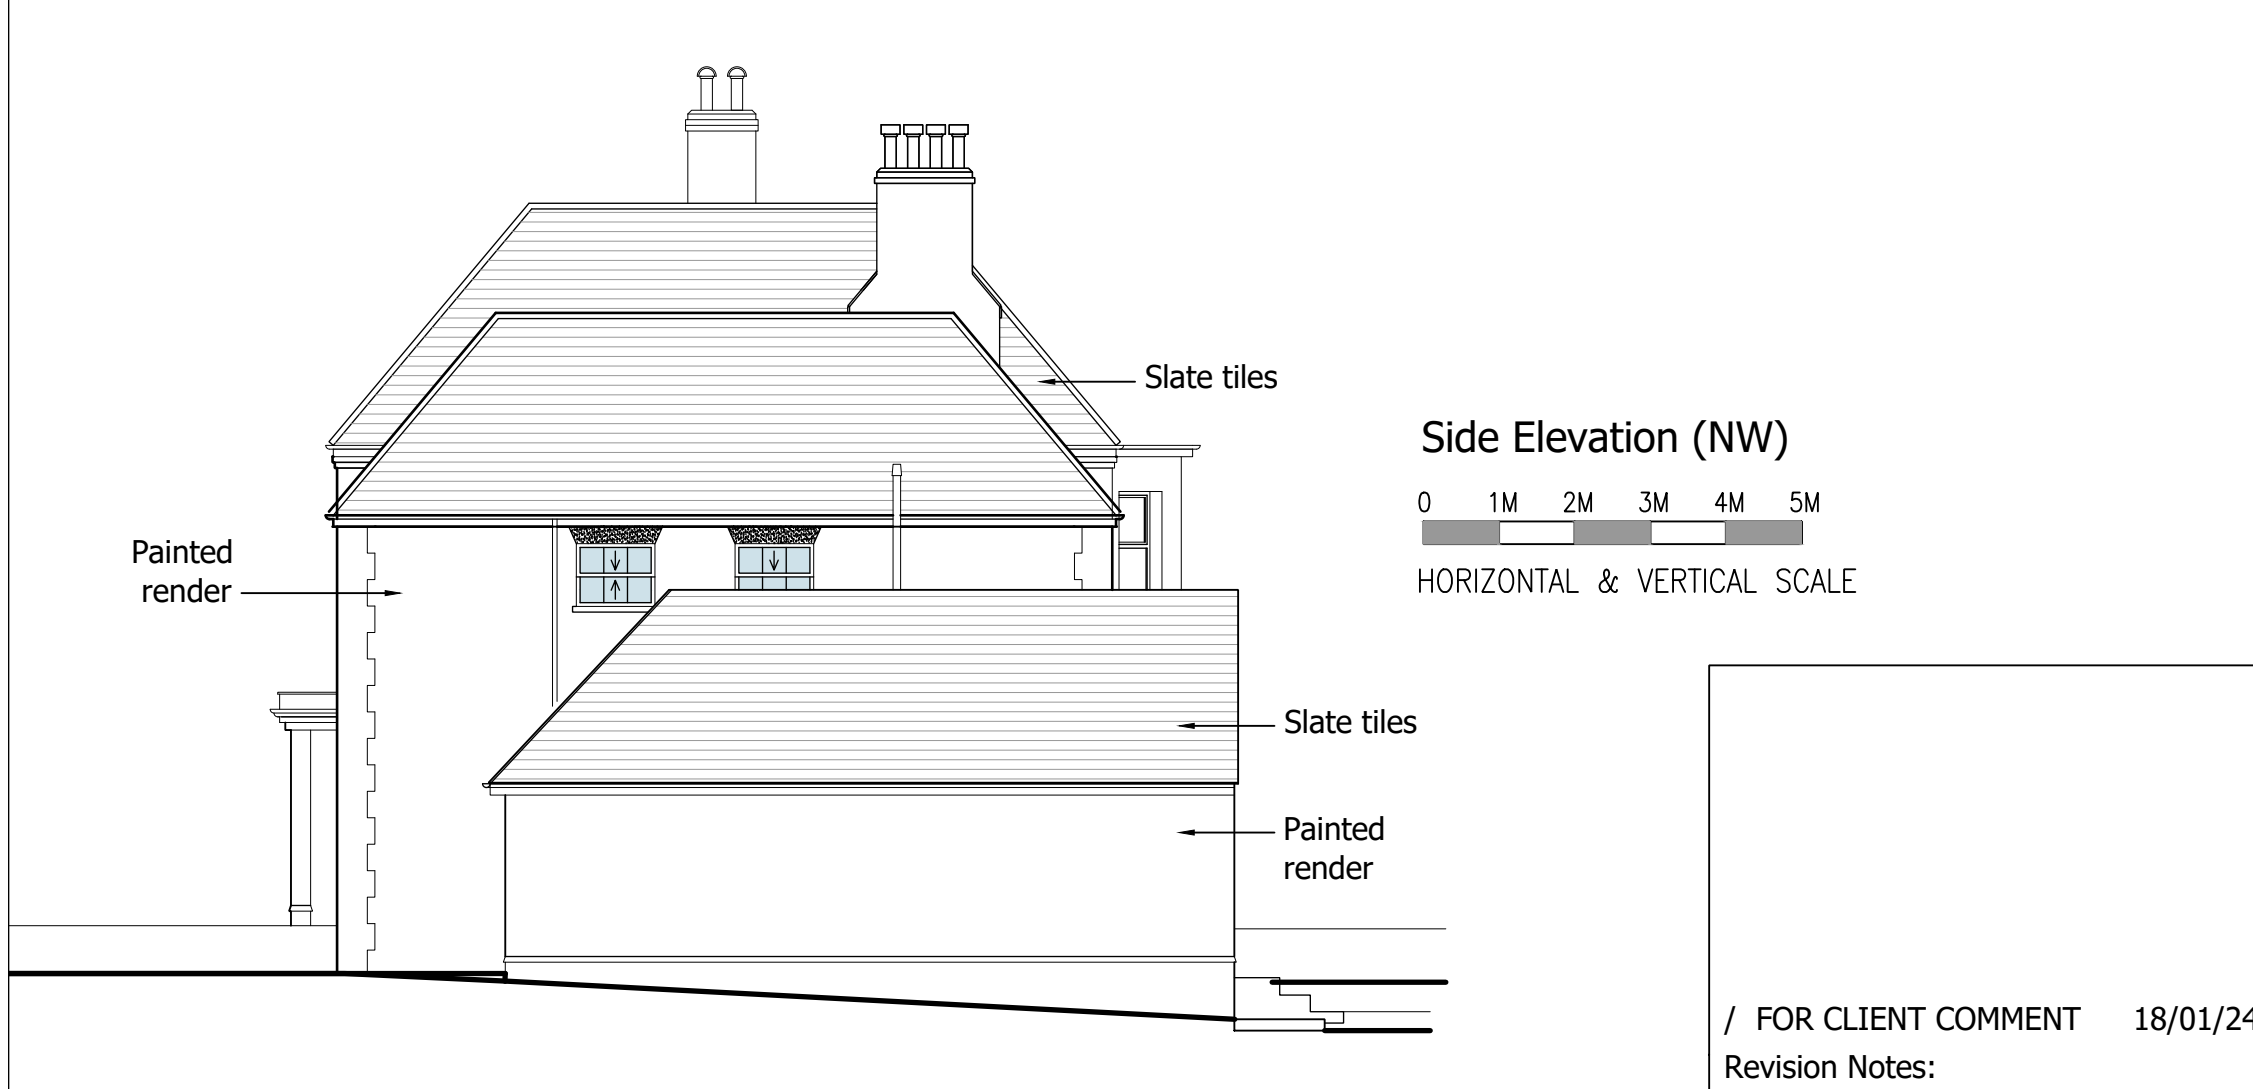

Notes:
 This drawing is copyright and is not to be reproduced without permission. All dimensions to be checked on site before work is commenced.



Stewart & Stewart Design
 133 Cappell Lane, Stanstead Abbots, Herts, SG12 8DA.
 tel. 01920 871274
 enquiries@stewartandstewartdesign.co.uk
 www.stewartandstewartdesign.co.uk

Client:
 The Vicarage,
 26 Well Row,
 Bayford,
 SG13 8PW

Title:
 Existing front elevation (NE) &
 side elevation (NW)

Drawn by: AS	Date: Jan 24'	Scale: 1:100 @ A3
-----------------	------------------	----------------------

/ FOR CLIENT COMMENT 18/01/24
 Revision Notes:

Dwg. No. 2236/010	Rev. /
-----------------------------	------------------