
 




**Notes:**

This drawing is copyright and is not to be reproduced without permission. All dimensions to be checked on site before work is commenced.

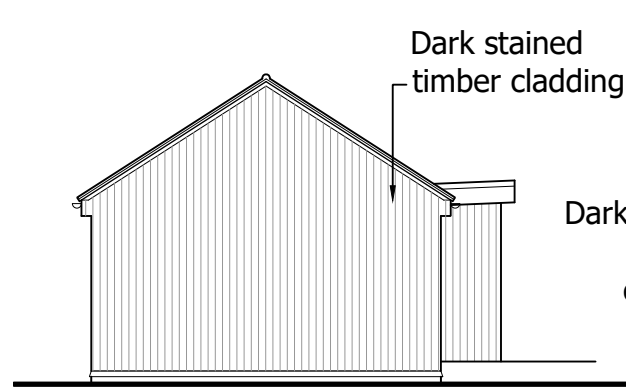



HORIZONTAL & VERTICAL SCALE

Side Elevation (SW)

 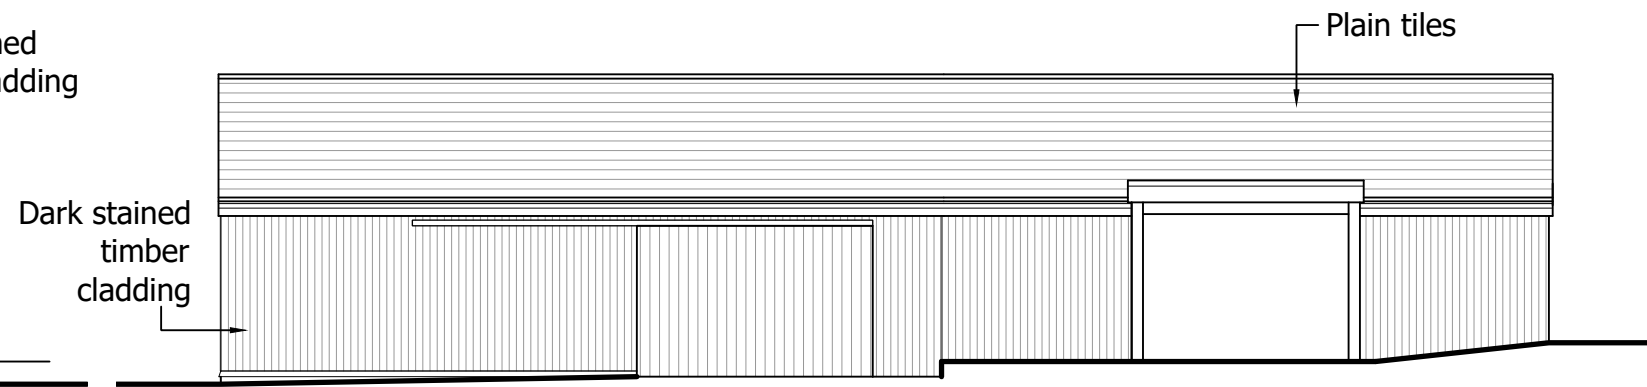


HORIZONTAL & VERTICAL SCALE

Front Elevation (SE)

 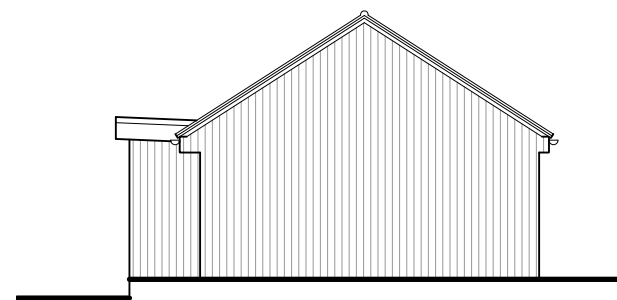

HORIZONTAL & VERTICAL SCALE

Side Elevation (NE)

 

HORIZONTAL & VERTICAL SCALE

Rear Elevation (NW)

/ FOR CLIENT COMMENT 18/01/24

Revision Notes:

## Stewart & StewartDesign

133 Cappell Lane, Stanstead Abbots, Herts, SG12 8DA.  
tel. 01920 871274  
enquiries@stewartandstewartdesign.co.uk  
www.stewartandstewartdesign.co.uk

**Client:**

The Vicarage,  
26 Well Row,  
Bayford,  
SG13 8PW

**Title:**

Proposed elevations for Structure  
3: Outbuilding

Drawn by:  
AS

Date:  
Jan 24'

Scale:  
1:100 @ A3

**Dwg. No.**

2236/022

**Rev.**

/