


Rear Elevation (SW)

0 1M 2M 3M 4M 5M

HORIZONTAL & VERTICAL SCALE

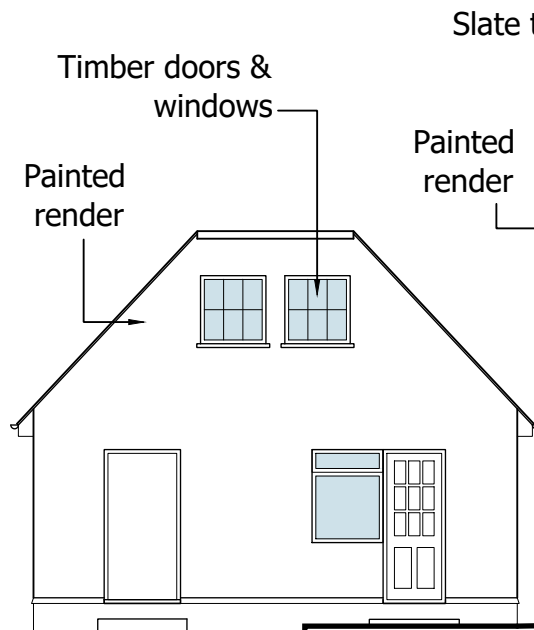

Notes:
This drawing is copyright and is not to be reproduced without permission. All dimensions to be checked on site before work is commenced.

Side Elevation (SE)

0 1M 2M 3M 4M 5M

HORIZONTAL & VERTICAL SCALE



Stewart & Stewart Design
133 Cappell Lane, Stanstead Abbots, Herts, SG12 8DA.
tel. 01920 871274
enquiries@stewartandstewartdesign.co.uk
www.stewartandstewartdesign.co.uk

Client:
The Vicarage,
26 Well Row,
Bayford,
SG13 8PW

Title:
Existing rear elevation (SW) & side elevation (SE)

Drawn by: AS	Date: Jan 24'	Scale: 1:100 @ A3
-----------------	------------------	----------------------

/ FOR CLIENT COMMENT Revision Notes:	18/01/24	Dwg. No. 2236/012	Rev. /
---	----------	-----------------------------	------------------