


PLAN VIEW - SITE LOCATION (1:1250 @ A3)

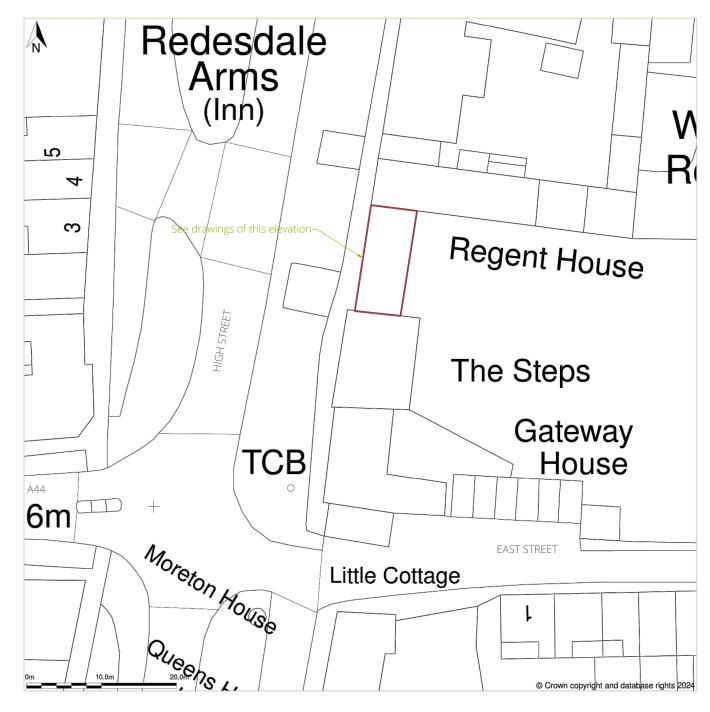

PLAN VIEW - BLOCK PLAN (1:500 @ A3)

DRAWING NO: RE-BB19-MIM-EP01	SCALE: 1:1250 & 1:500 @ A3	SITE ADDRESS	DRAWING STATUS
REVISION NO: DRAWING DESCRIPTION: Site Plans DATE: 07.02.24	If other dimensions or information is required please contact Rural Elm Ltd. All contractors/ suppliers should carry out their own site survey	The Corn Exchange High Street Moreton-in-Marsh GL56 0BB	Stage 1 - Preparation and Brief

CONTACT DETAILS

e: info@ruralelm.com m: 07360 076639 www.ruralelm.com

