





Proposed Front Elevation 1:100

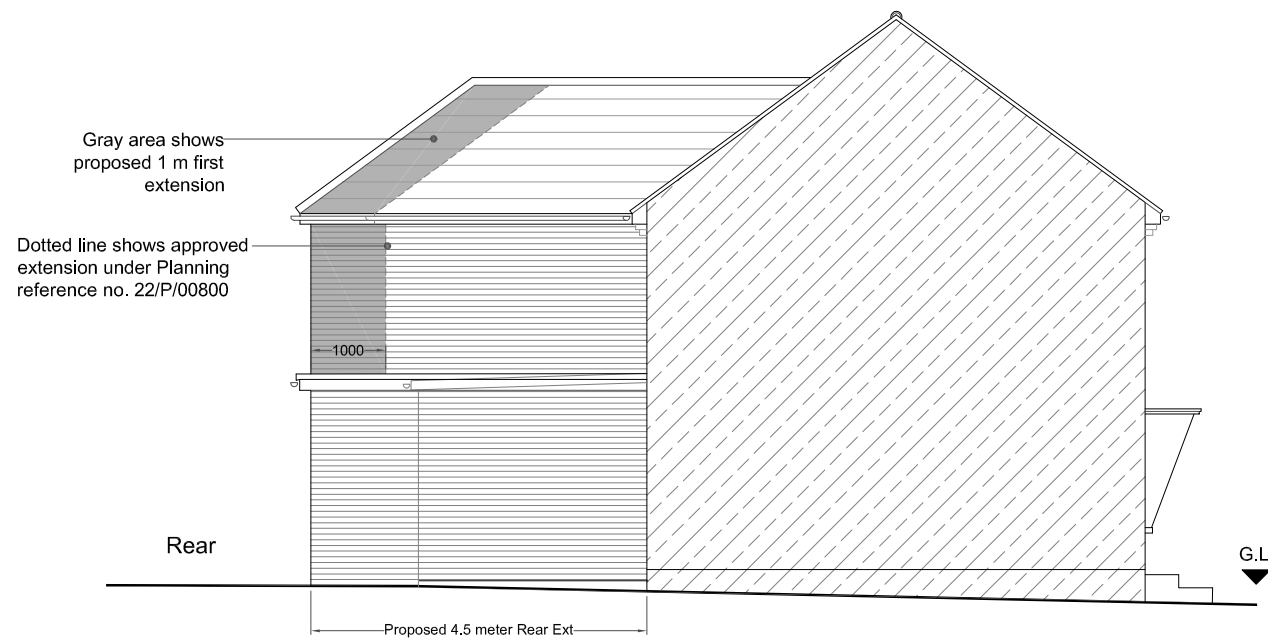

Proposed Side Elevation 1:100



Proposed Side Elevation 1:100

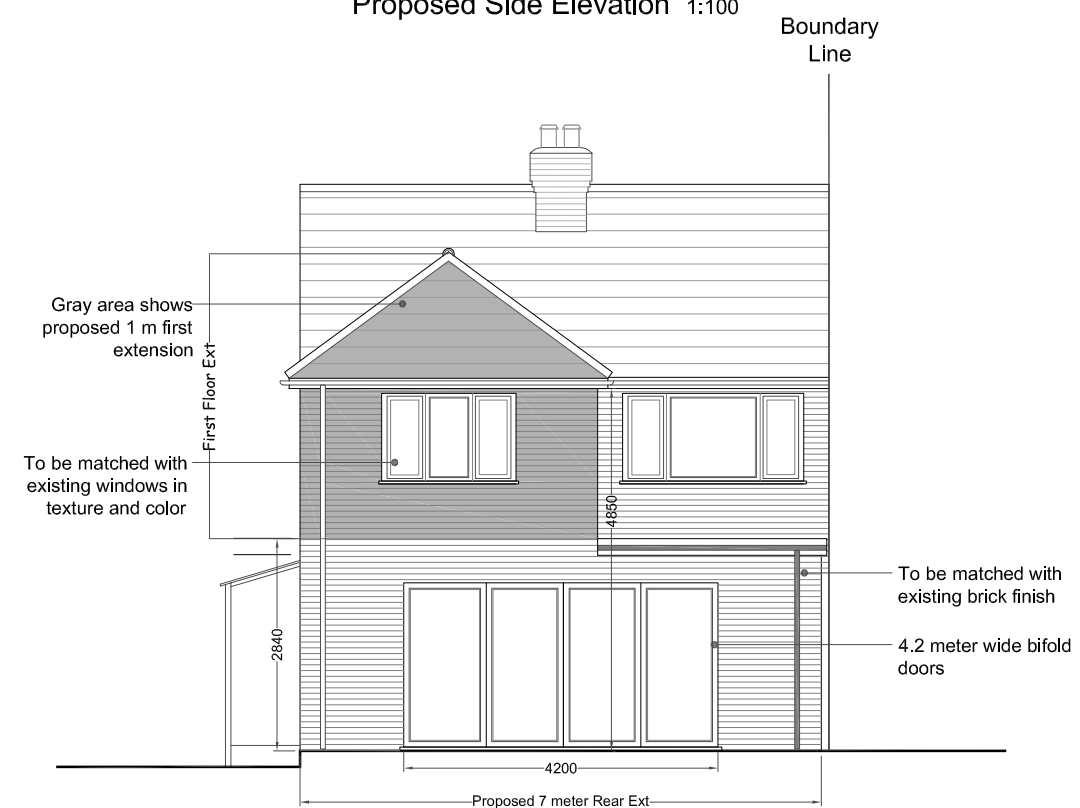

Proposed Rear Elevation 1:100

			CLIENT	0 1 2 3 4 5	PROJECT	SCALE 1:100@A3	DRAWING NO.	REV.		
			Mr S CINAR	Meters @ 1:100 @ A3	Single storey rear extension at 92 QUEENHYTHE ROAD, JACOB WELL, GUILDFORD, GU4 7NX.	DATE JAN 2024	92QR/PL/AD/05	B		
B	25.01.24	Addition of 1 m First-floor extension to align with ground floor extension of 4.5 m depth.	PARTY WALL etc. Act 1996: Written notice must be given to adjoining owners prior to start of work on site, 2 month's notice for works to party wall or party structure, one month's notice for all other works. Notices to be served when working on existing party walls, new building on the boundary line between neighbouring pieces of land and excavating near neighbouring buildings.							
A	10.06.22	Rear extension depth decreased to 4.5 m. Addition of external height dimensions for extension.	Drawings to be read in conjunction with relevant drawing and specs. Figured dimensions only. Any discrepancies are to be pointed to the AGM. AGM is not liable for any faults not raised. Do not reproduce any part of drawing without the written permission of I.G.CHANNA.							
REV	DATE	NOTES	DRAWING TITLE PROPOSED ELEVATIONS							
						Quatro House, 3 Lyon Way, Frimley Road, Frimley, Surrey, GU16 7ER. T:01252 202178 W:agmengineerings.co.uk E: agmcivilengineers@yahoo.co.uk				