


NOTES:

- This drawing is for planning purposes only and not considered 'construction issue'.
- Copyright for this drawing is held by Architectural Design Services (UK) LTD. It is not to be reproduced without express permission.


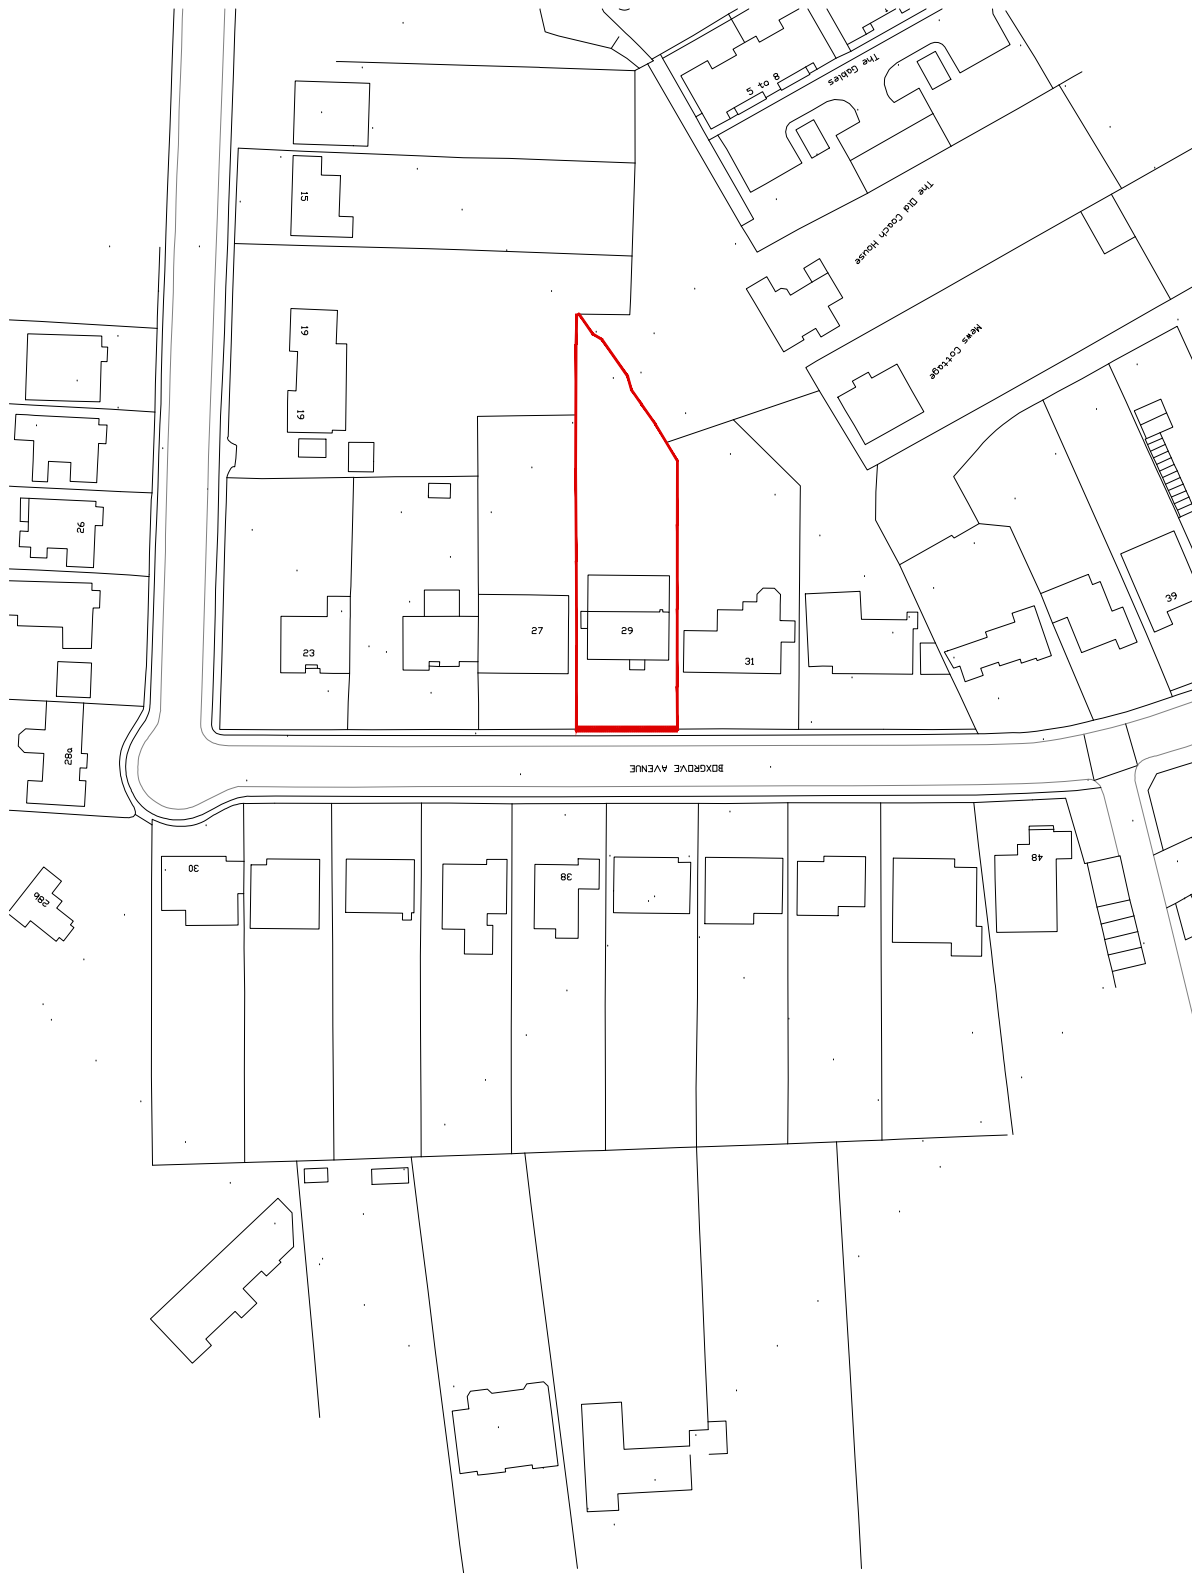



Location Plan  
Scale 1/1250

LOCATION OF PROPOSED  
SITE ENTRANCE  
ALTERATIONS



Site Plan  
Scale 1/500

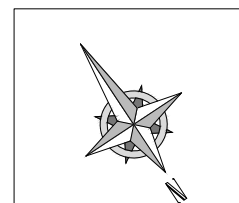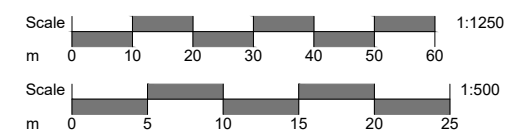

 <b>ARCHITECTURAL DESIGNS</b> Building 2 Guildford Business Park Guildford Surrey, GU2 8XG Tel: 01483 362 980 Email: info@ad-uk.com	
<b>CLIENT</b>	
Mazin Al-Zibari	
<b>PROJECT TITLE</b>	
NEW ENTRANCE GATES AND WALLING TO FRONT BOUNDARY	
<b>PROJECT ADDRESS</b>	
29 Boxgrove Av, Guildford, Surrey, GU1 1XQ	
JOB NO	897
DRAWING NO	06
REV NO	-
SCALE@A3	AS STATED
DRAWN BY	LC
STAGE	PLANNING
<b>DRAWING TITLE</b>	
Site Location Plans	